


Project Components



Number of Drywells	13
Footprint of Bioretention and Ocean Friendly Garden	794 ft ²

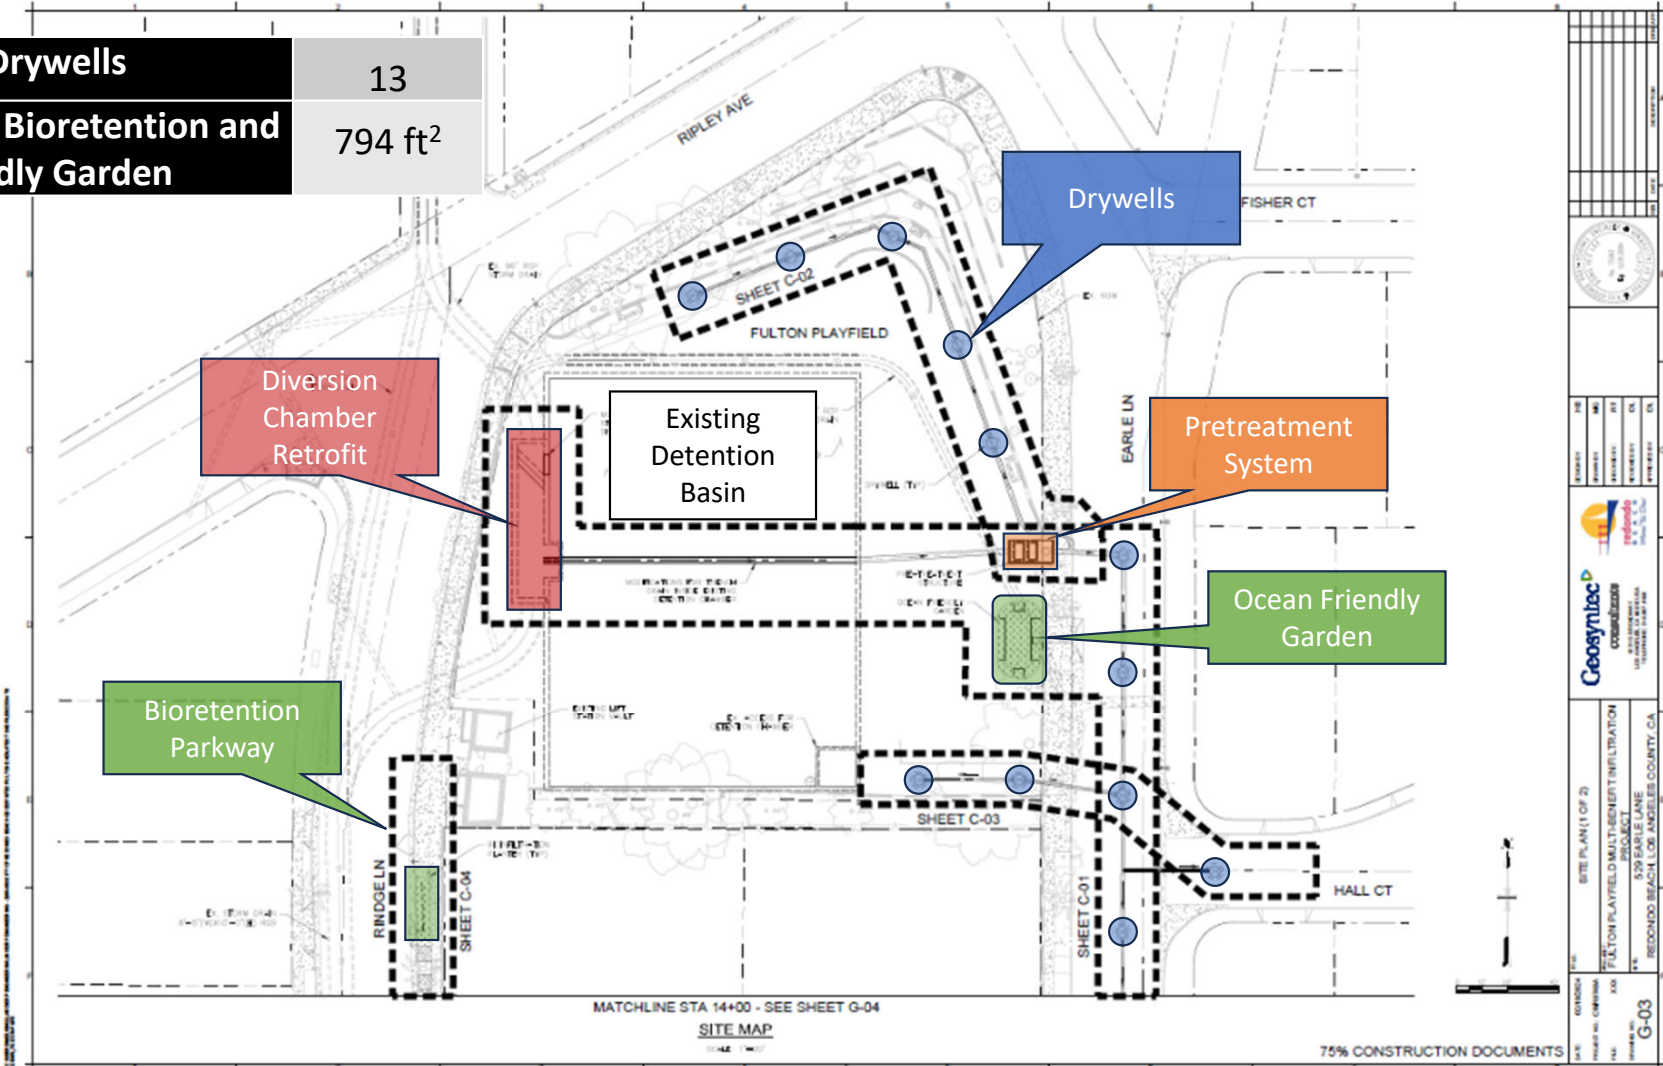

75% CONSTRUCTION DOCUMENTS

G-03

DATE: 08/20/2024
 DRAWN BY: CHERIE
 CHECKED BY: [blank]
 FILE: [blank]

Geosyntec
 CONSULTANTS

Wave to Sea
redondo
BEACH

COMMISSION
 529 EARLE LANE
 REDONDO BEACH, LOS ANGELES COUNTY, CA

SITE PLAN (1 OF 2)
FULTON PLAYFIELD MULTI-BENEFIT INFILTRATION
 529 EARLE LANE
 REDONDO BEACH, LOS ANGELES COUNTY, CA

