

PROPOSED:

NEW ACCESSORY DWELLING UNIT
BEHIND EXISTING HISTORICAL
RESIDENCE

ADDRESS:

719 ELVIRA AVENUE
REDONDO BEACH, CA 90277

OWNER:

TERRY & LEIGH GASPAROVIC
719 ELVIRA AVENUE
REDONDO BEACH, CA 90277

LEGAL DISCRPTION:

LOT: 94
BLOCK: 5
TRACT: KNOB HILL
ASSESOR'S ID #: 7508-015-027

ZONING:

R2

TYPE OF OCCUPANCY:

R-3 / U

TYPE OF CONSTRUCTION:

V-B

LOT:

LOT: 50' X 150.00' = 7500 S.F.

SQUARE FOOTAGE:

EXIST. RESIDENCE: 1,740 S.F.
EXIST. COVERED PORCH: 142 S.F.
DEMO 2-CAR GARAGE: 420 S.F.

NEW 1ST FLOOR A.D.U.: 32 S.F.
NEW 2ND FLOOR A.D.U.: 748 S.F.
TOTAL NEW A.D.U.: 780 S.F.

NEW 2-CAR GARAGE: 716 S.F.
STORAGE: 653 C.F.

TOTAL LIVING PROPOSED: 2,520 S.F.

OUTDOOR LIVING SPACE:

REQUIRED: 800 S.F.
PROVIDED: 1,335 S.F.

PARKING:

2-CAR GARAGE

FLOOD ZONE:

X

FIRE SPRINKLERS:

EXISTING RESIDENCE: NONE
NEW A.D.U.: NOT REQUIRED

PAGE INDEX:

A1.1 JOB DATA, SITE PLAN
A2.1 FLOOR PLANS, ROOF PLAN
A3.1 ELEVATIONS
A4.1 SECTIONS

ALL WORK SHALL CONFORM TO THE 2019
CALIFORNIA BUILDING CODE, 2019 CALIFORNIA
RESIDENTIAL CODE, 2019 CALIFORNIA PLUMBING
CODE, 2019 MECHANICAL CODE, 2019 CALIFORNIA
ELECTRICAL CODE, 2019 CALIFORNIA GREEN
BUILDING STANDARDS, 2019 CALIFORNIA ENERGY
STANDARDS AND CITY MUNICIPAL CODES.

REVISIONS:


CHAMBERLAIN
ASSOCIATES

RESIDENTIAL DESIGN
PROFESSIONAL DRAFTING

MICHAEL S. CHAMBERLAIN
310 S. PROSPECT AVE. #42
REDONDO BEACH, CA 90277
(310)316-3163

THIS PLAN IS THE PROPERTY AND
COPYRIGHT OF CHAMBERLAIN
ASSOCIATES AND SHALL NOT BE
REPRODUCED, USED IN ANY OTHER
WORK OR DISCLOSED TO OTHERS
EXCEPT BY WRITTEN APPROVAL
FROM CHAMBERLAIN ASSOCIATES.


ALL SITE DRAINAGE TO COMPLY WITH 2019 GRC AND DRAIN TO STREET AT 1% MIN. SLOPE OR
PROVIDE DRAINAGE SYSTEM FOR REVIEW TO GRADING DIVISION PRIOR TO FINAL. GRADE TO BE
SUCH THAT SURFACE WATER DRAINS AT A MINIMUM FALL OF 6 INCHES WITHIN THE FIRST 10 FEET
(5%) OF A FOUNDATION WALL. EXCEPTION: WHERE LOT LINES, WALLS, SLOPES OR OTHER
PHYSICAL BARRIERS PROHIBIT 6 INCHES OF FALL WITHIN 10 FEET, DRAINS OR SWALES SHALL BE
CONSTRUCTED TO ENSURE DRAINAGE AWAY FROM STRUCTURE. IMPERVIOUS SURFACES WITHIN 10
FEET OF THE BUILDING FOUNDATION SHALL BE SLOPED A MINIMUM OF 2% AWAY FROM BUILDING.

 

= NEW 1ST FLOOR AREA




= NEW 2ND FLOOR AREA

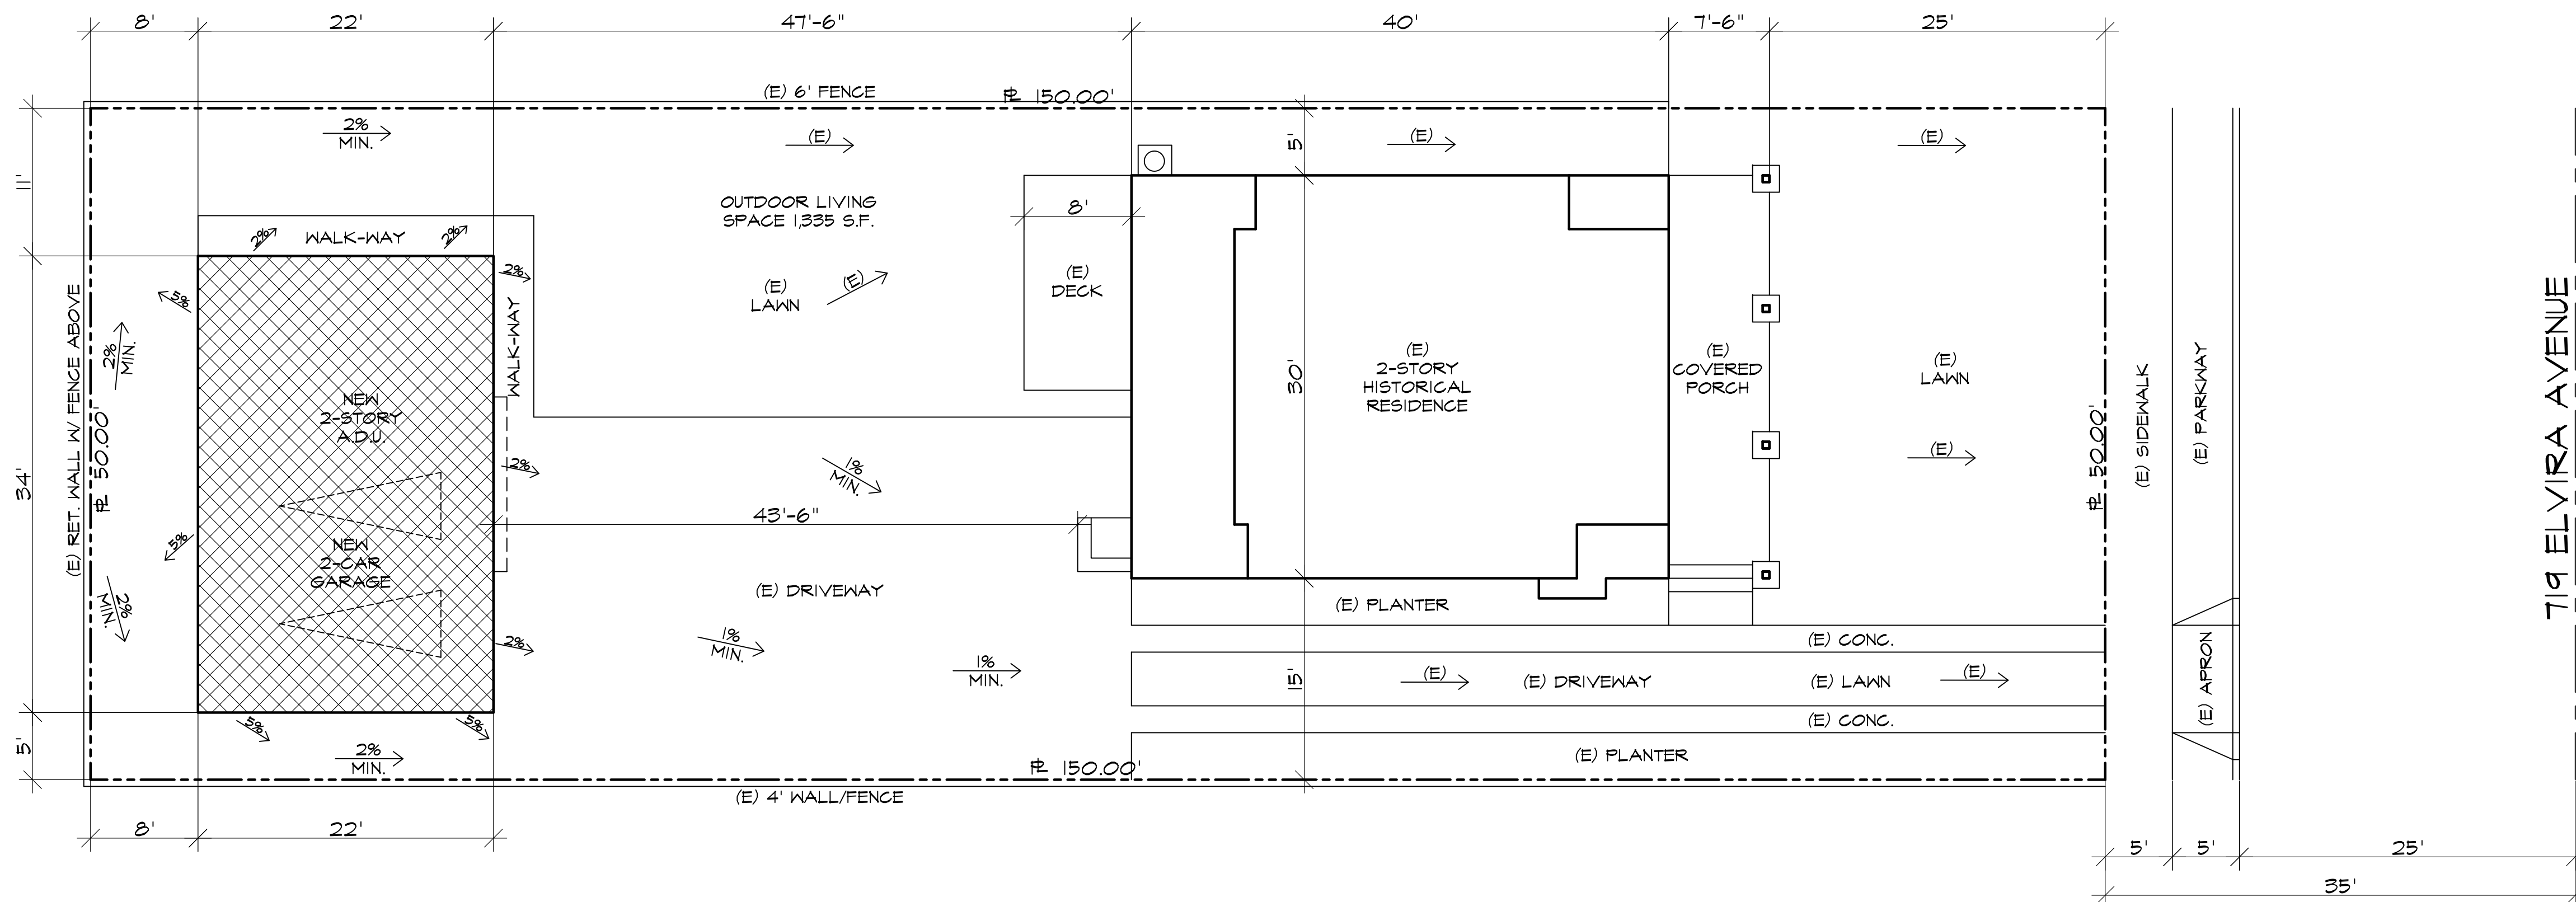

SITE PLAN

SCALE: 1/8" = 1'-0"

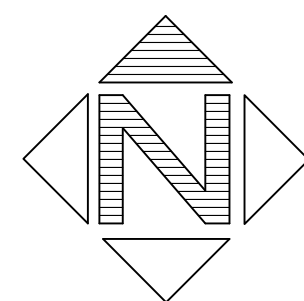

PROPOSED:
ACCESSORY DWELLING UNIT
AT:
719 SOUTH ELVIRA AVE
REDONDO BEACH, CA 90277

DATE:


5-29-20

INDEX:

JOB DATA,
SITE PLAN


PAGE:

A1.1

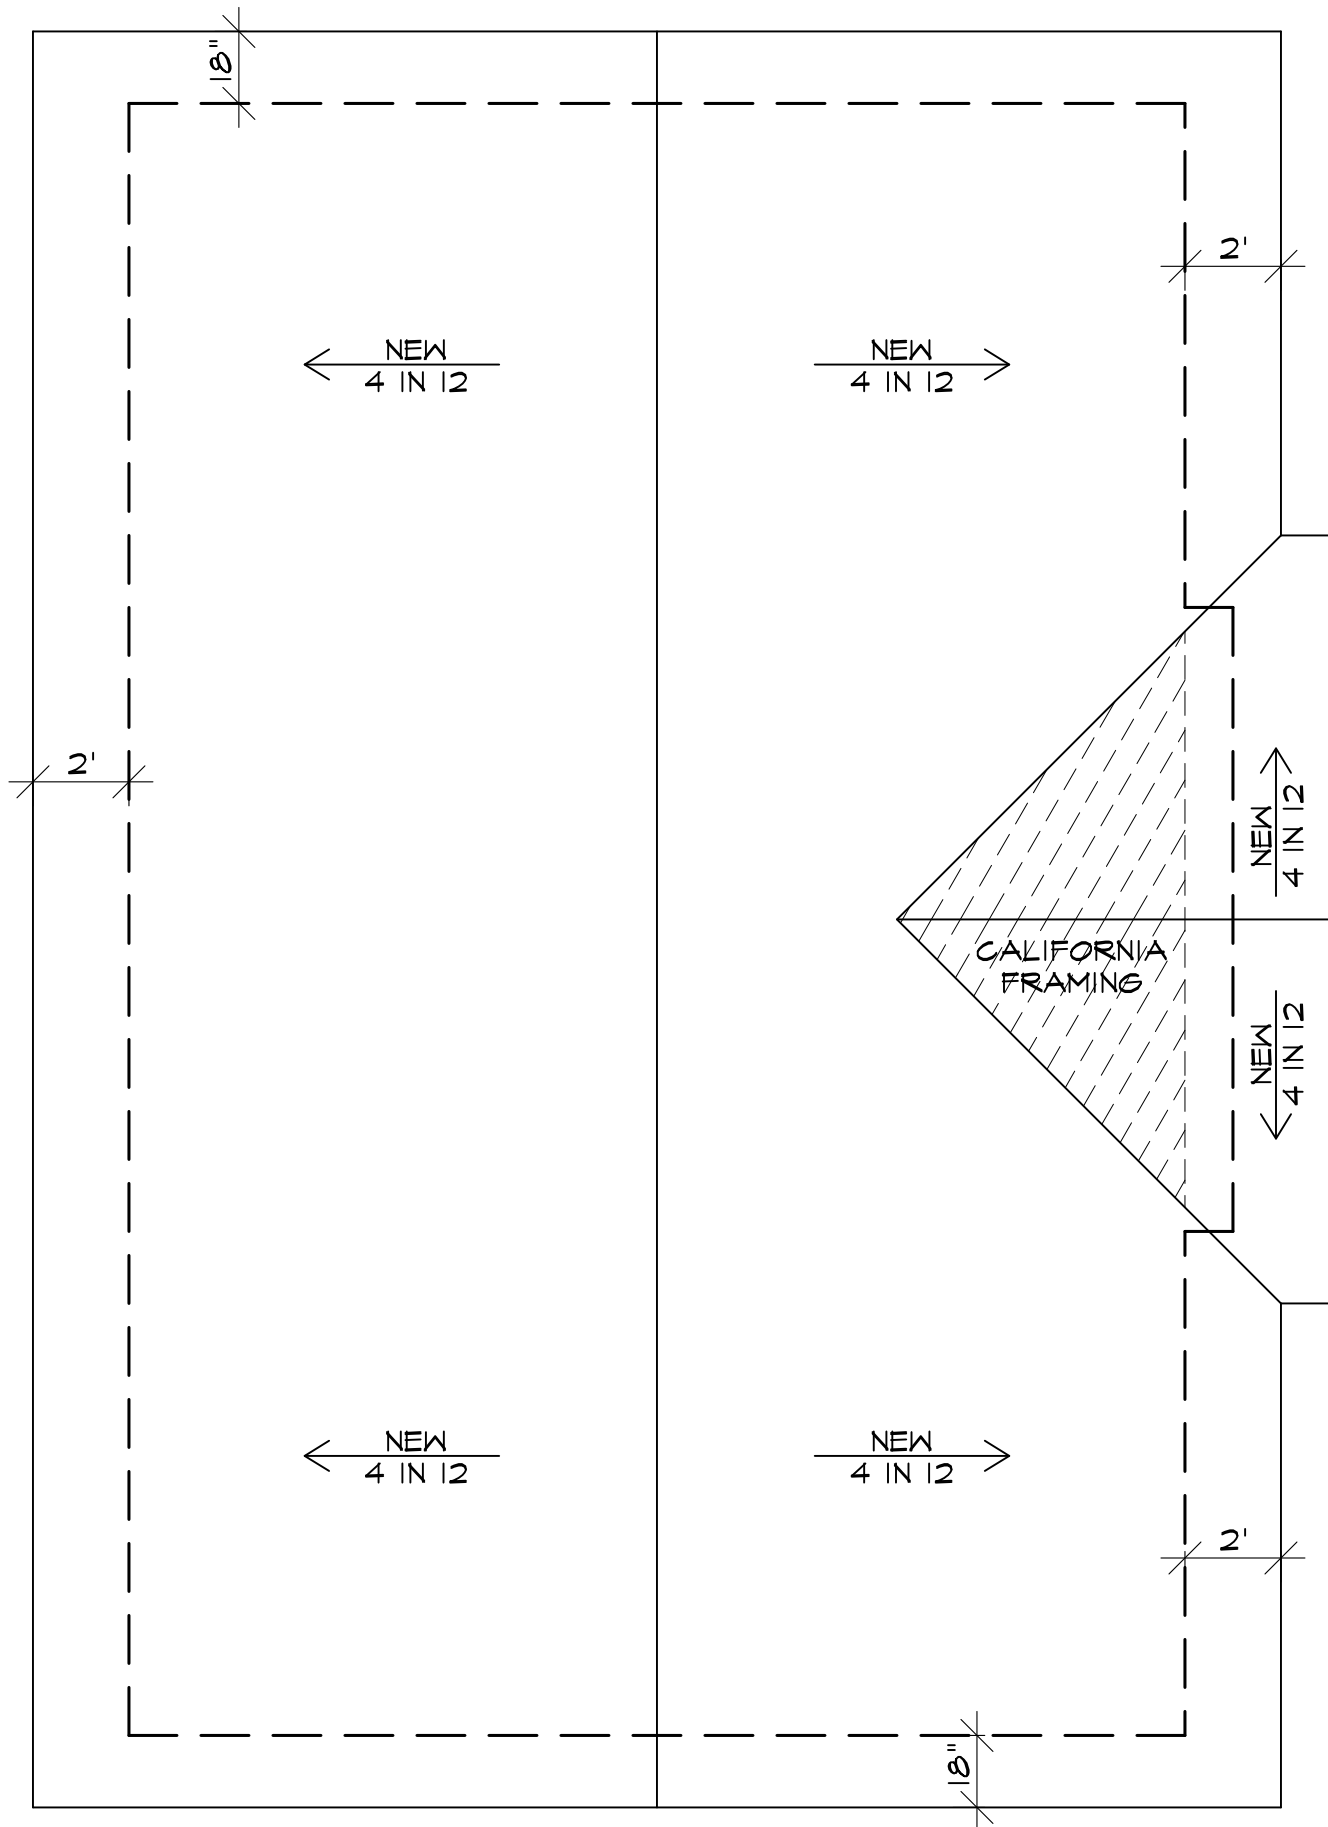

ROOF PLAN

SCALE: 1/4" = 1'-0"

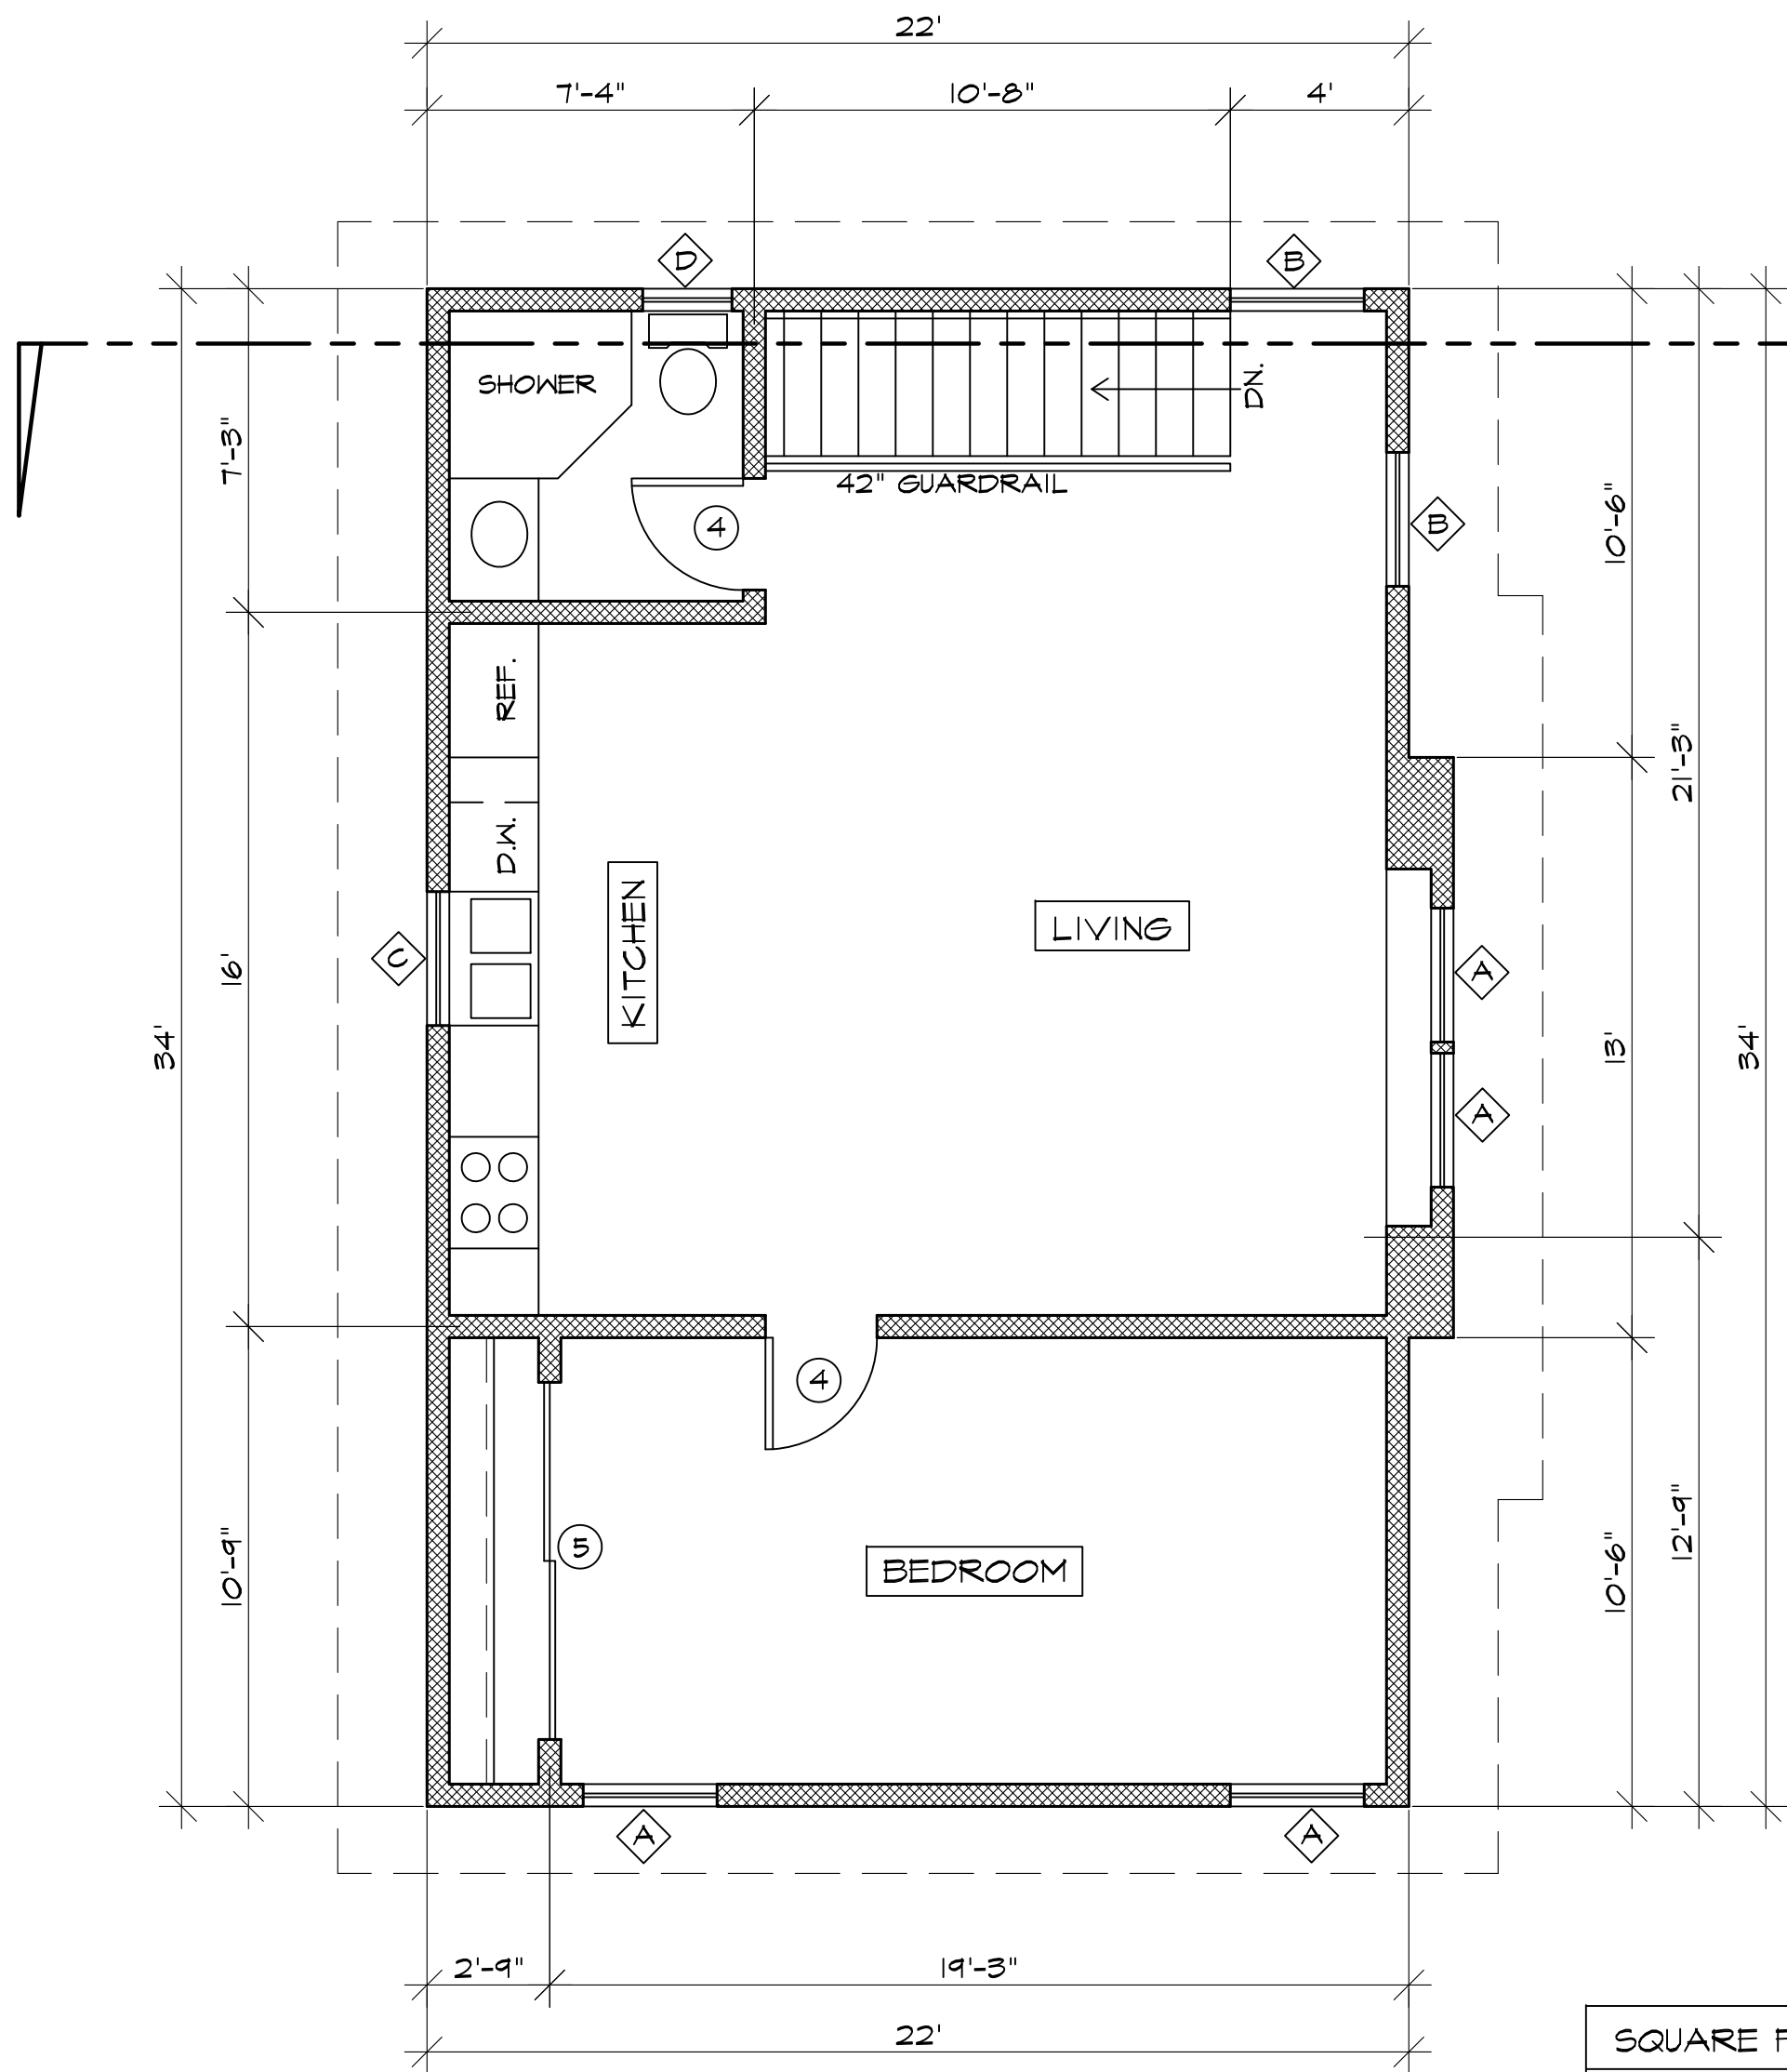

2ND FLOOR PLAN


SCALE: 1/4" = 1'-0"

DOOR SCHEDULE						
SYM.	SIZE	TYPE	MATERIAL	THICKNESS	GLASS AREA (SQ. FT.)	REMARKS
1	3'-0" X 6'-8"	ENTRY	WOOD	1-3/4"		DECORATIVE TEMPERED SOLID CORE OR EQUAL 1-HOUR SELF-CLOSING SOLID CORE
2	3'-0" X 6'-8"	GARAGE	WOOD	1-3/8"		
3	3'-0" X 6'-8"	INTERIOR	WOOD	1-3/8"		
4	2'-6" X 6'-8"	INTERIOR	WOOD	1-3/8"		
5	8'-0" X 6'-8"	WARDROBE	WOOD	1-3/8"		CLOSET

NOTE: ALL EXTERIOR DOORS SHALL HAVE A MAXIMUM U-FACTOR OF 0.30 AND MAXIMUM SHGC OF 0.23

WINDOW SCHEDULE						
SYM.	SIZE	TYPE	HINGE	U-VALUE MAX.	GLASS AREA (SQ. FT.)	REMARKS
A	3'-0" X 4'-6"	WOOD/VINYL	SINGLE HUNG	0.30	13.5	EGRESS AT BEDROOMS
B	3'-0" X 4'-6"	WOOD/VINYL	SINGLE HUNG	0.30	13.5	TEMPERED
C	3'-0" X 3'-0"	WOOD/VINYL	SINGLE HUNG	0.30	9	
D	2'-0" X 3'-0"	WOOD/VINYL	SINGLE HUNG	0.30	6	TEMPERED


NOTE: ALL WINDOWS SHALL HAVE A MAXIMUM SHGC OF 0.23

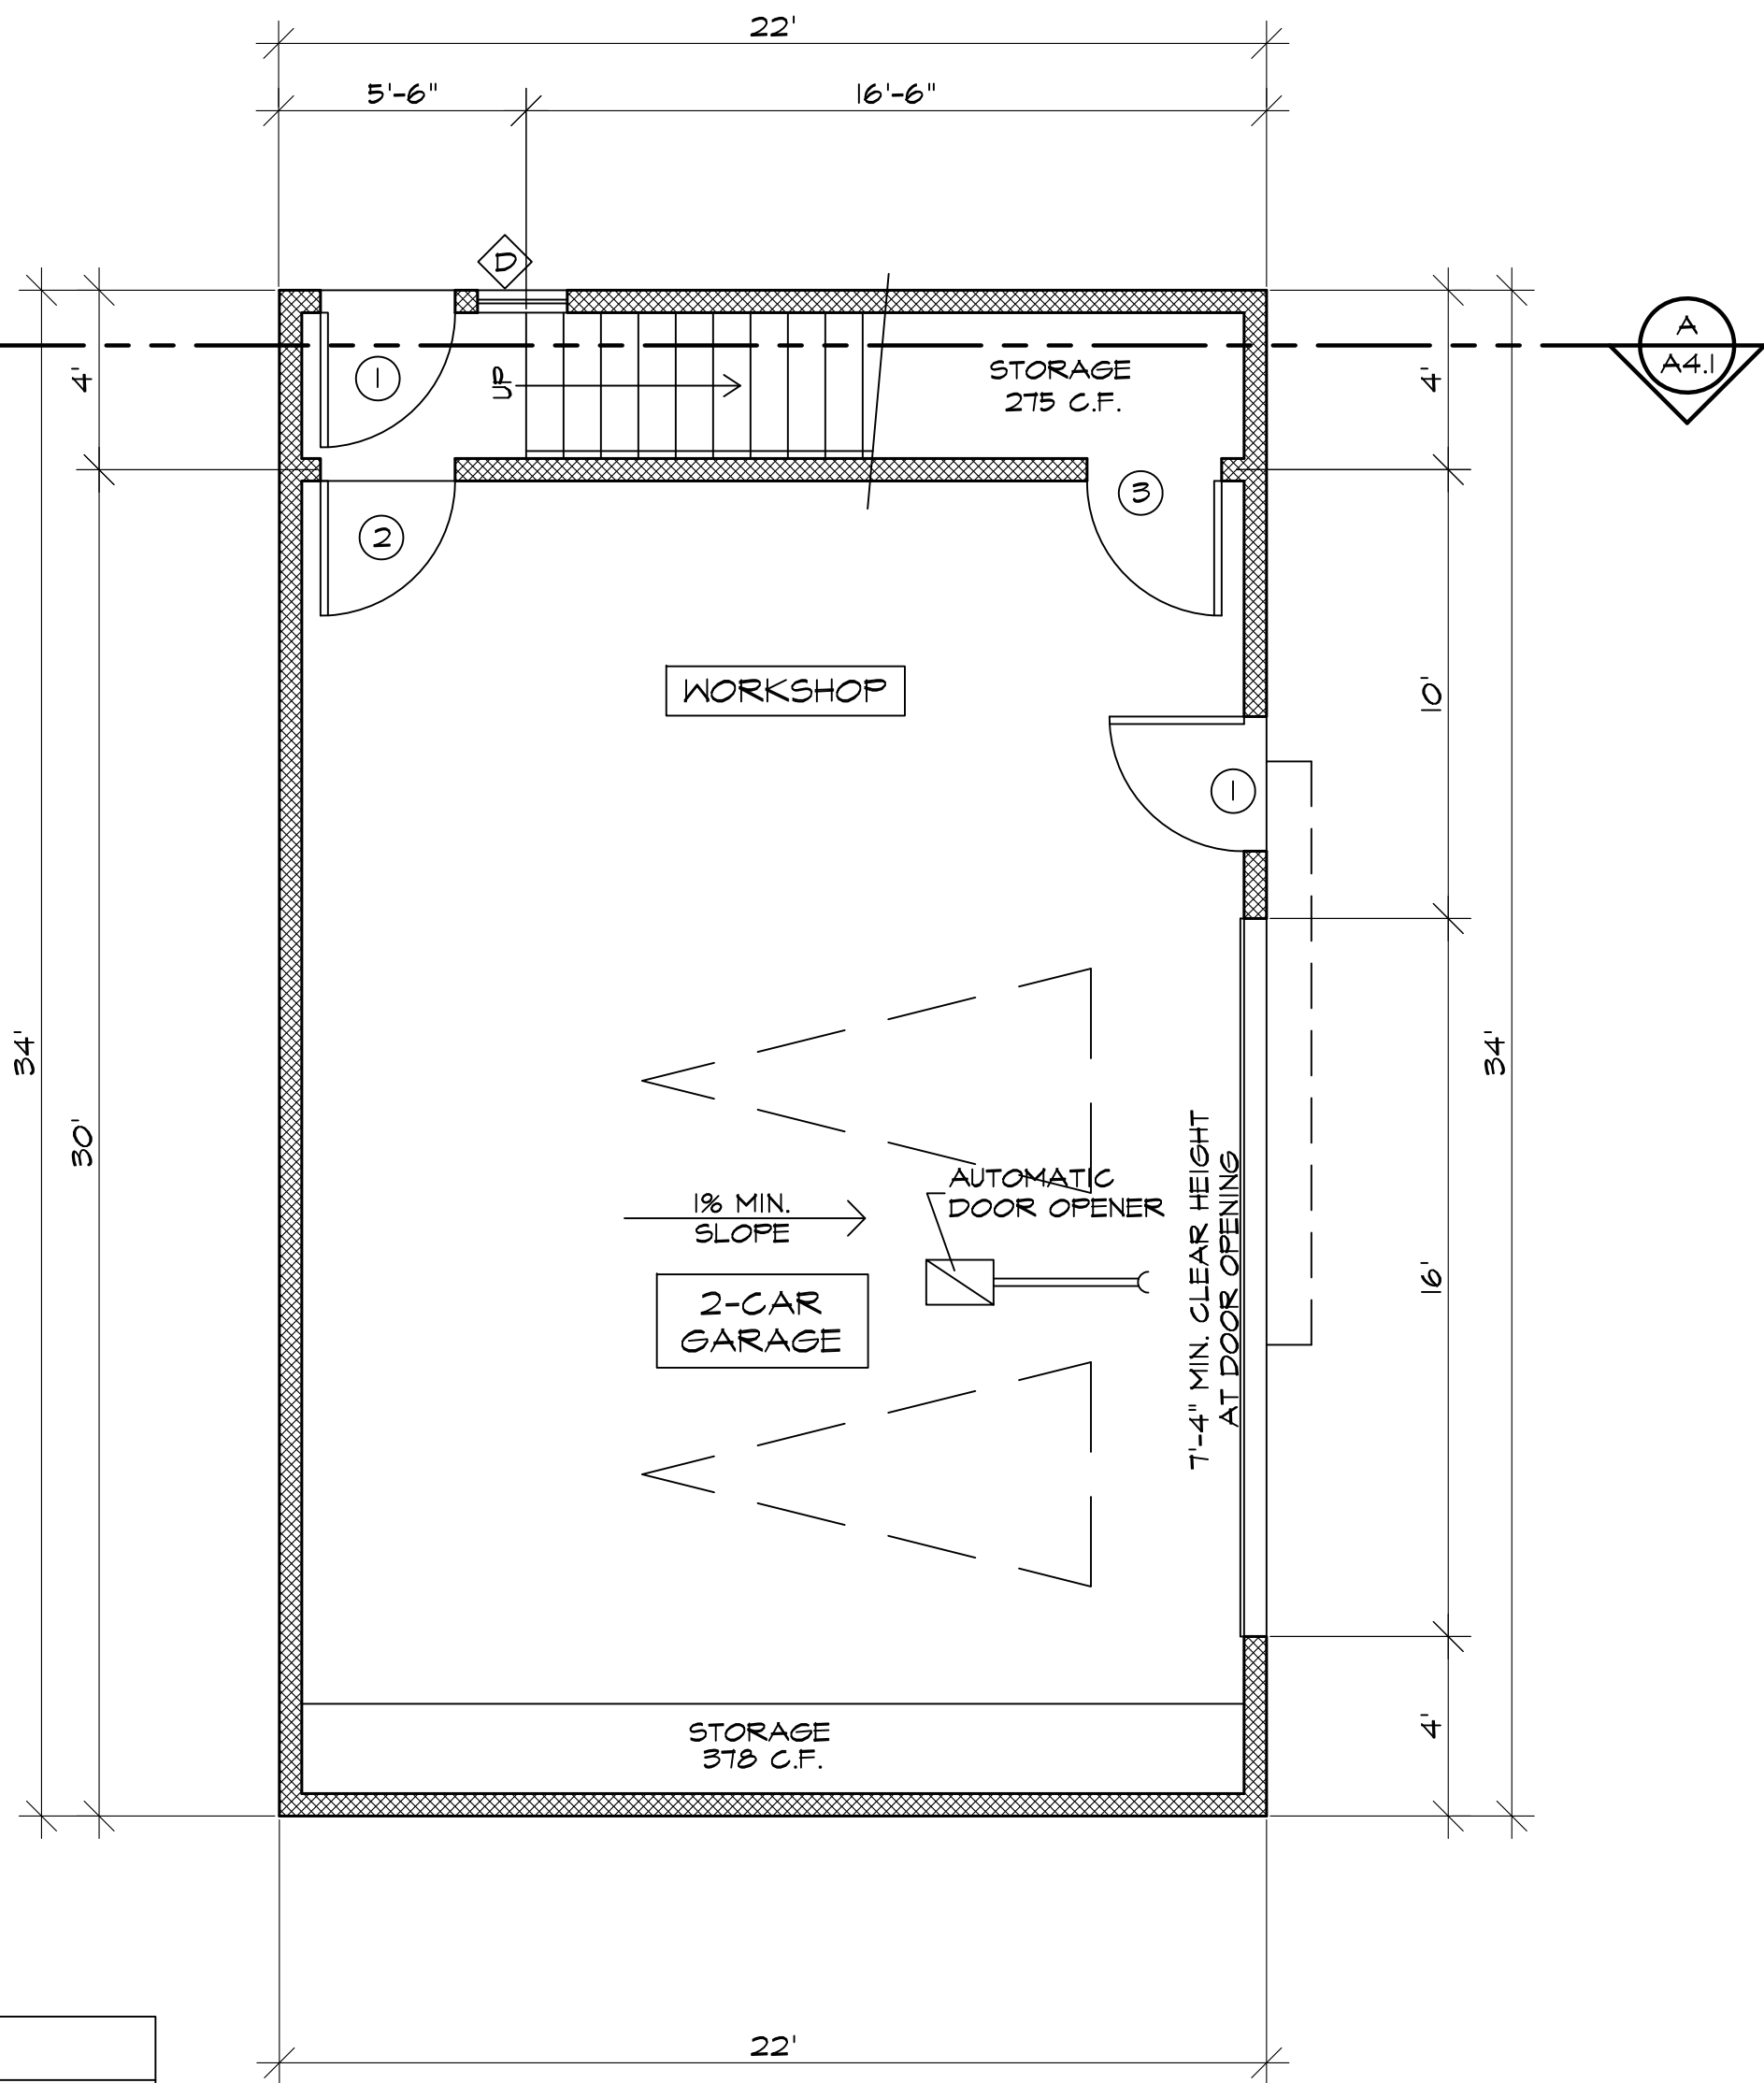

1ST FLOOR PLAN

SCALE: 1/4" = 1'-0"

SQUARE FOOTAGE:	
1ST FLOOR:	32 S.F.
2ND FLOOR:	743 S.F.
TOTAL:	780 S.F.
GARAGE:	716 S.F.
STORAGE:	653 C.F.

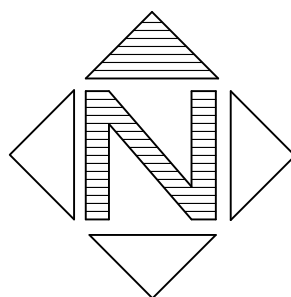

REVISIONS:

CHAMBERLAIN ASSOCIATES

RESIDENTIAL DESIGN PROFESSIONAL DRAFTING

MICHAEL S. CHAMBERLAIN

310 S. PROSPECT AVE. #42
REDONDO BEACH, CA 90277
(310)316-3163

THIS PLAN IS THE PROPERTY AND COPYRIGHT OF CHAMBERLAIN ASSOCIATES AND SHALL NOT BE REPRODUCED, USED IN ANY OTHER WORK OR DISCLOSED TO OTHERS EXCEPT BY WRITTEN APPROVAL FROM CHAMBERLAIN ASSOCIATES.

PROPOSED:
ACCESSORY DWELLING UNIT
AT:
719 SOUTH ELVIRA AVE
REDONDO BEACH, CA 90277

DATE:


5-29-20

INDEX:

FLOOR PLANS,
ROOF PLAN,
ELEVATION


PAGE:

A2.1

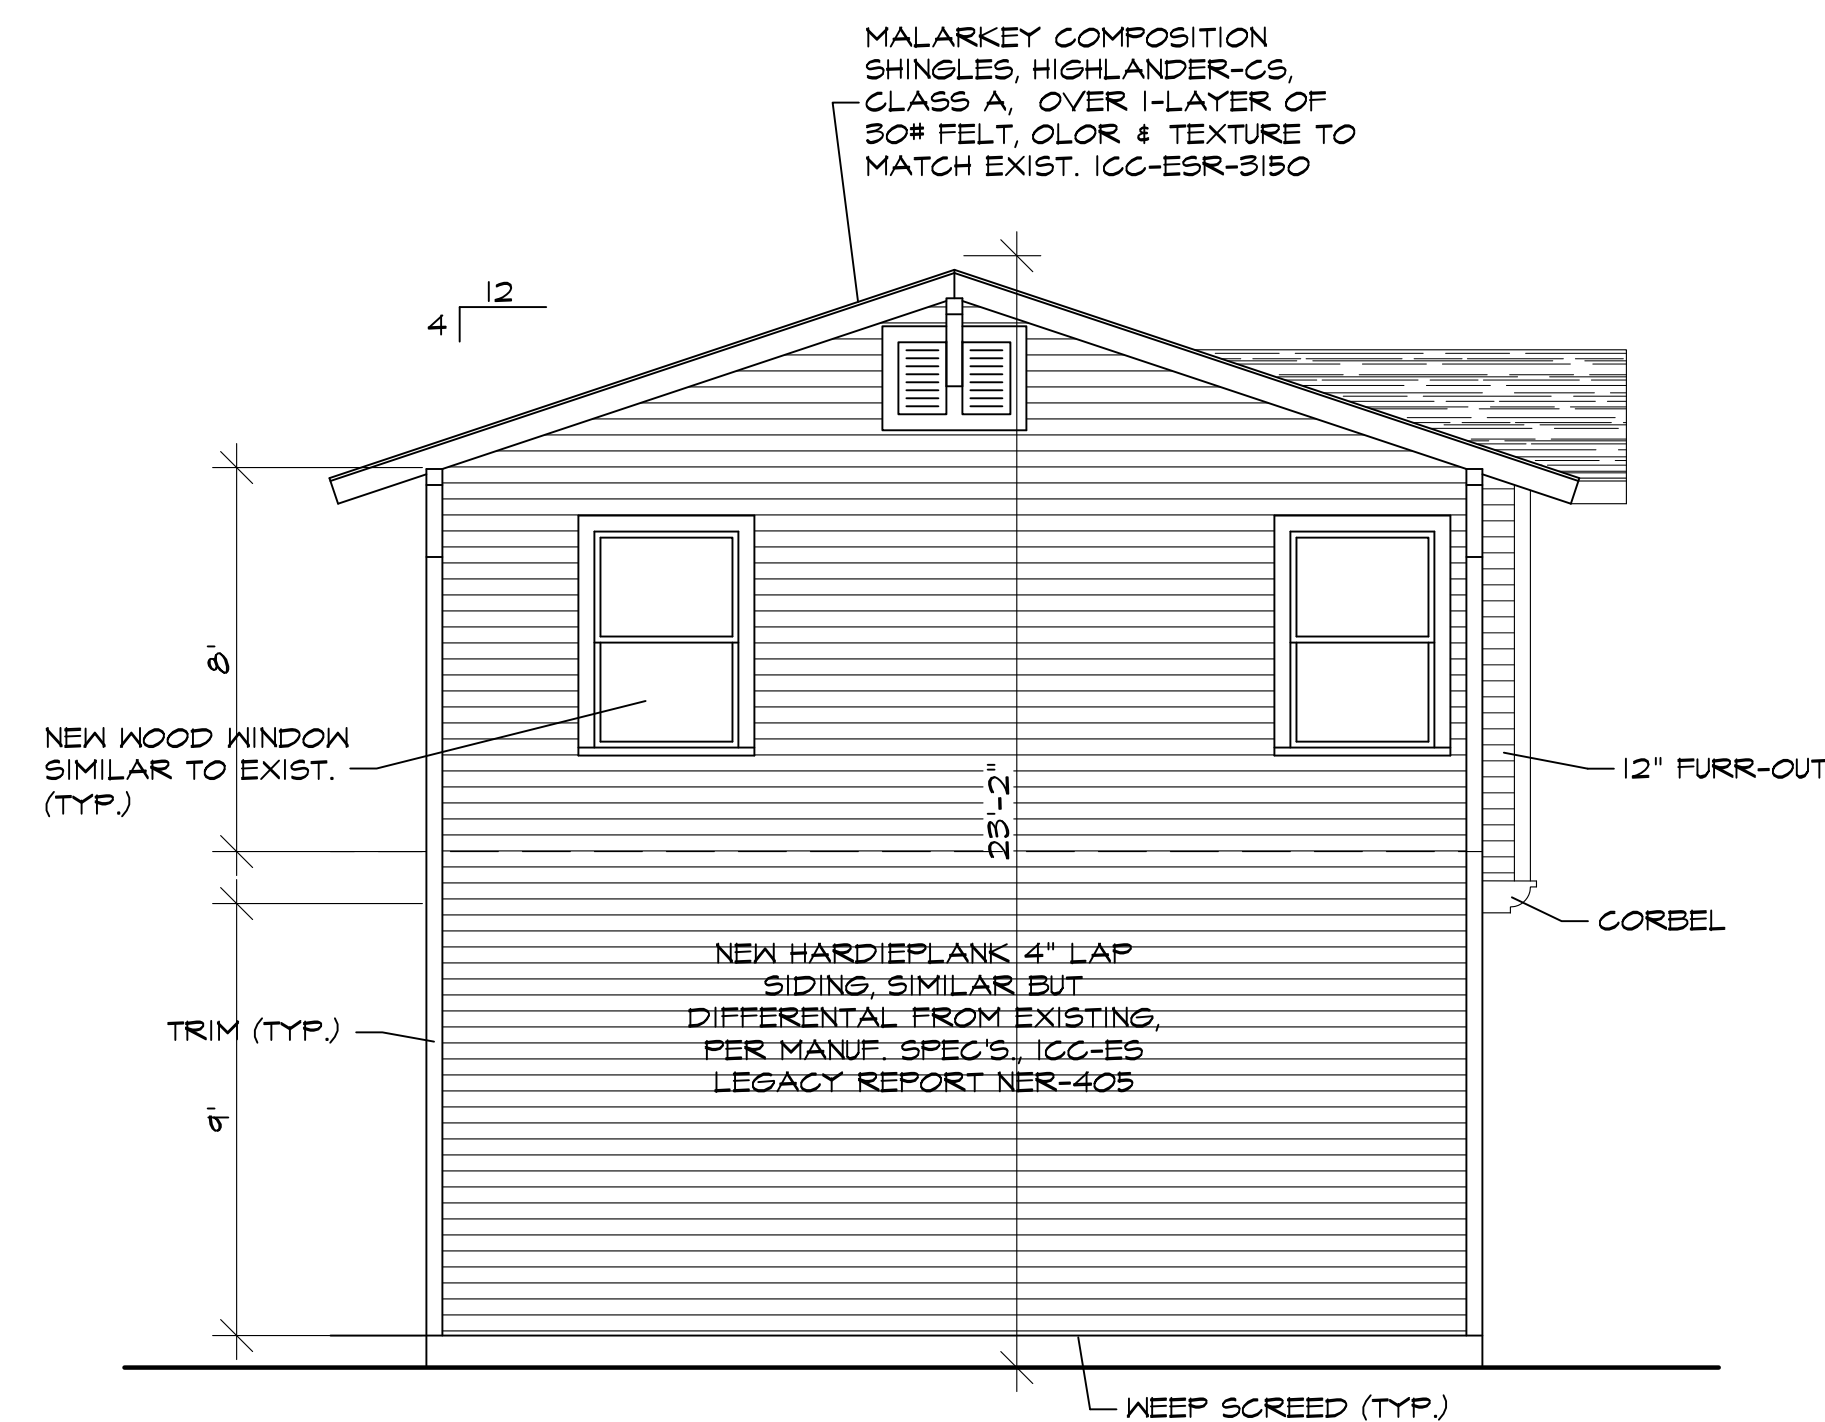


LEFT / SOUTH ELEVATION

SCALE: 1/4" = 1'-0"

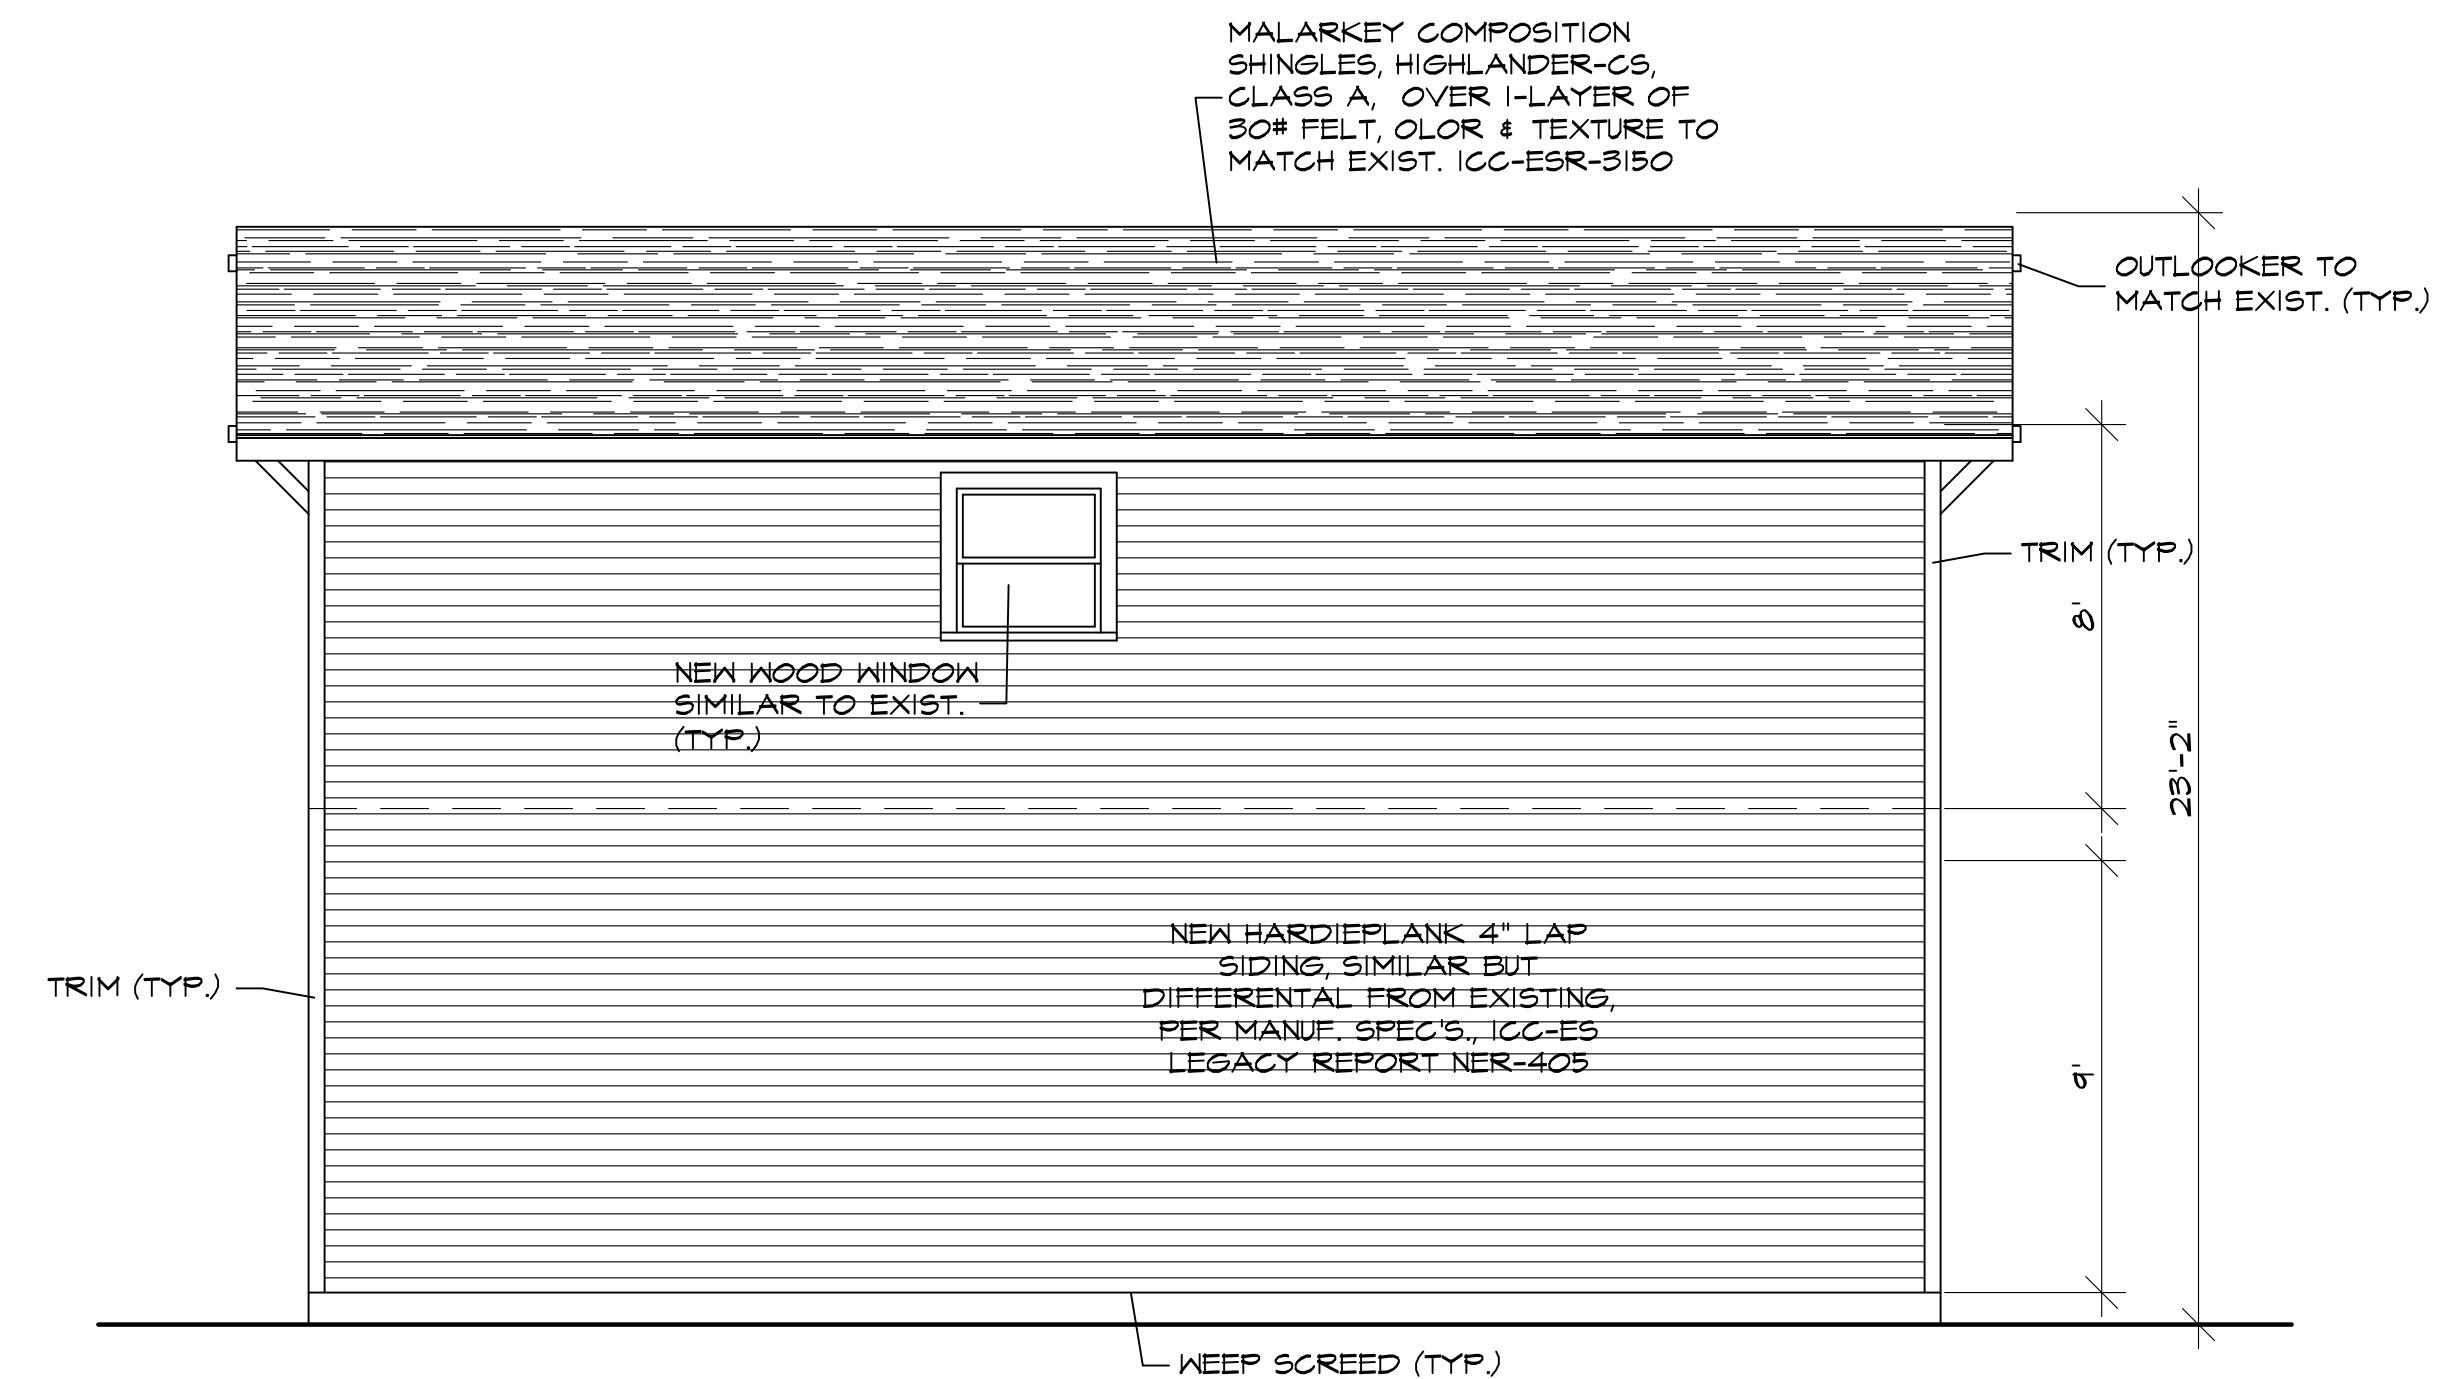


REAR / WEST ELEVATION

SCALE: 1/4" = 1'-0"

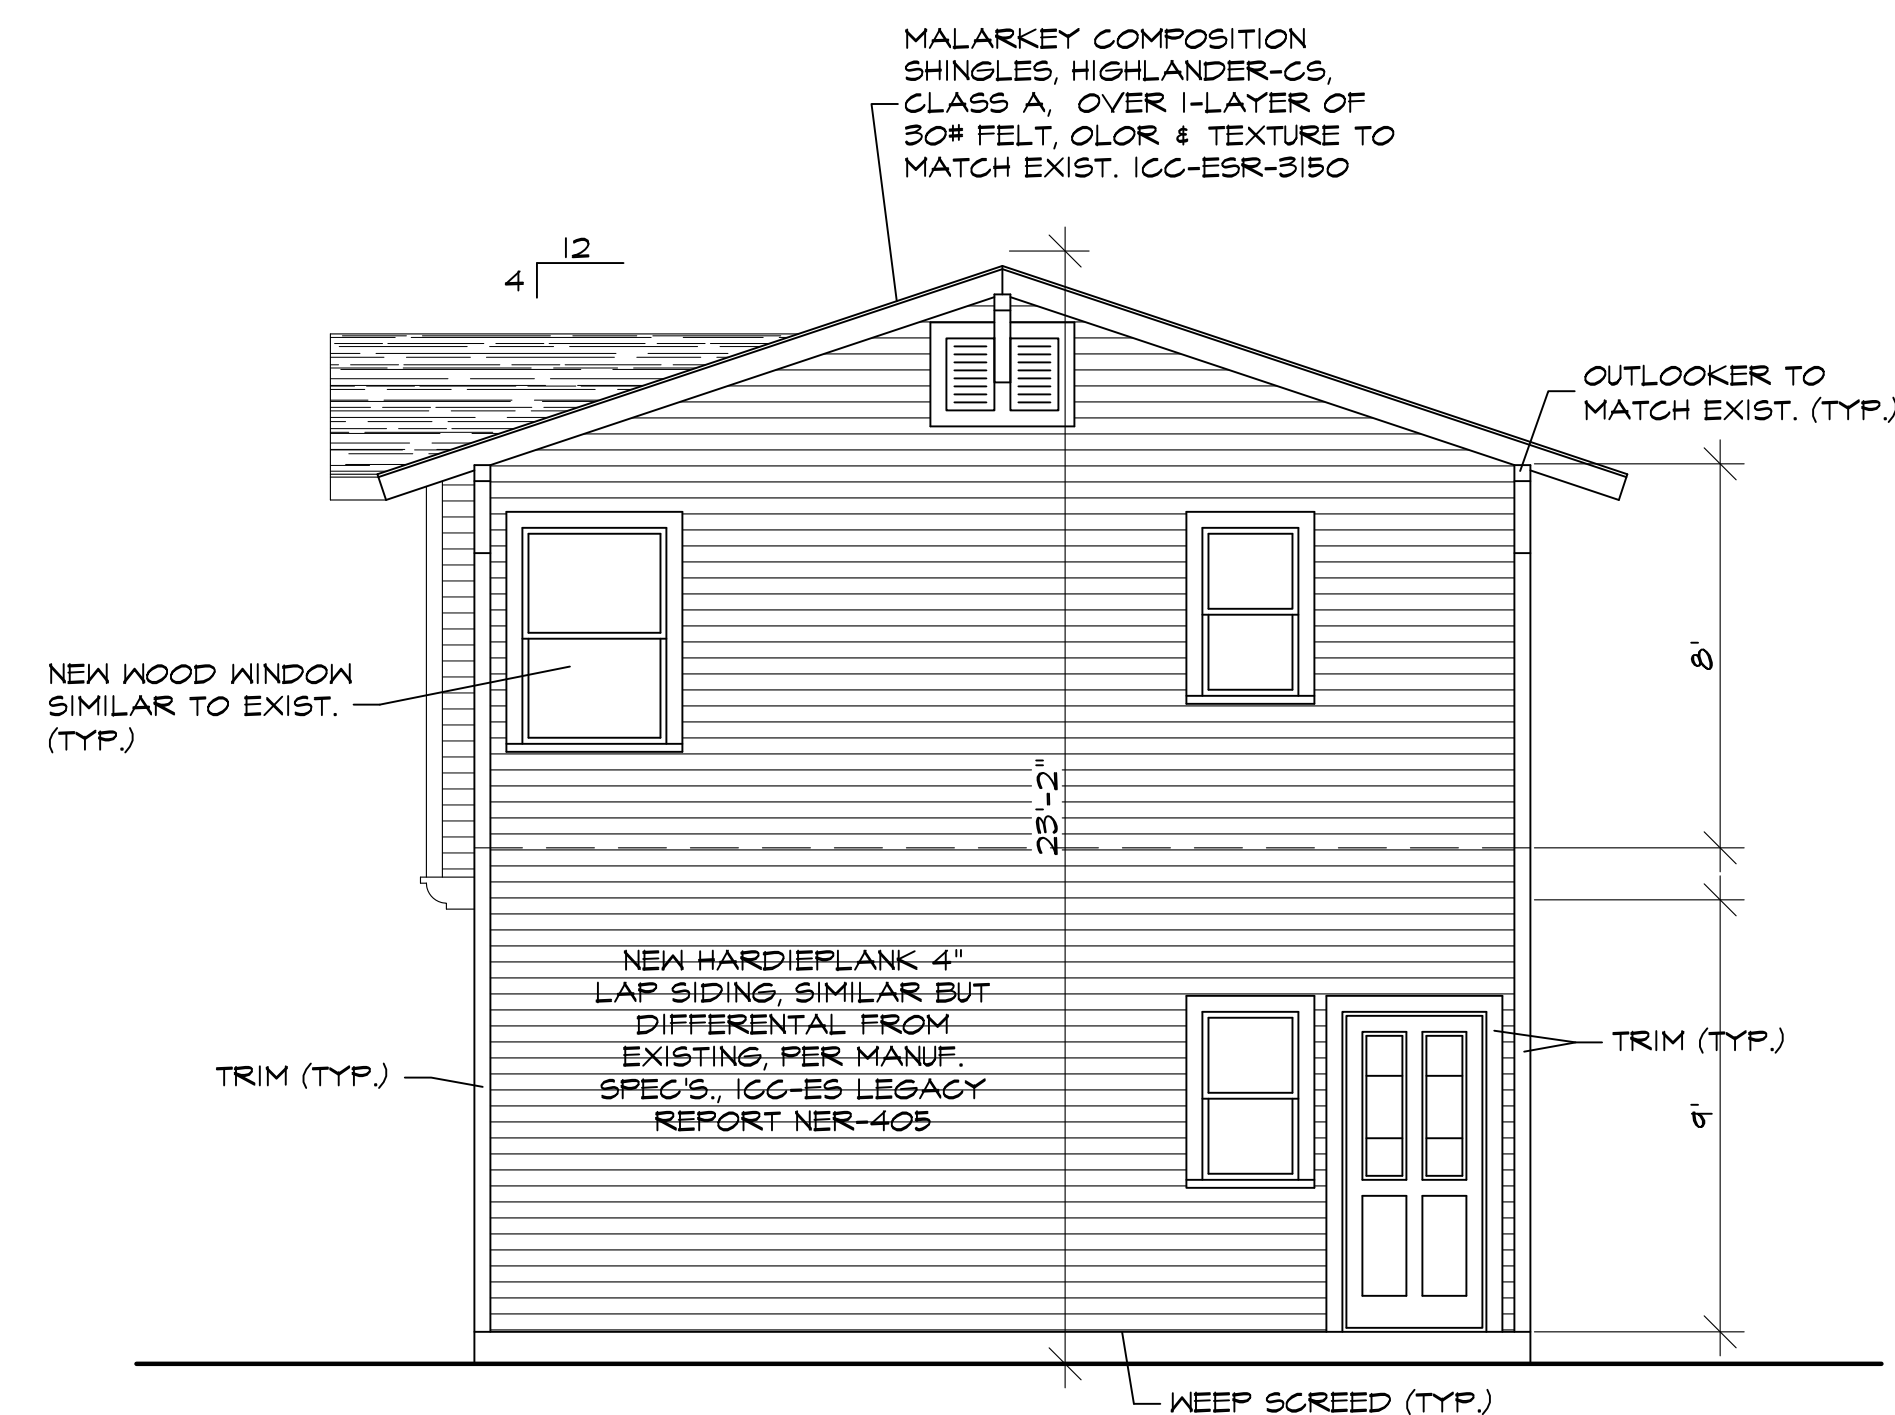

RIGHT / NORTH ELEVATION

SCALE: 1/4" = 1'-0"

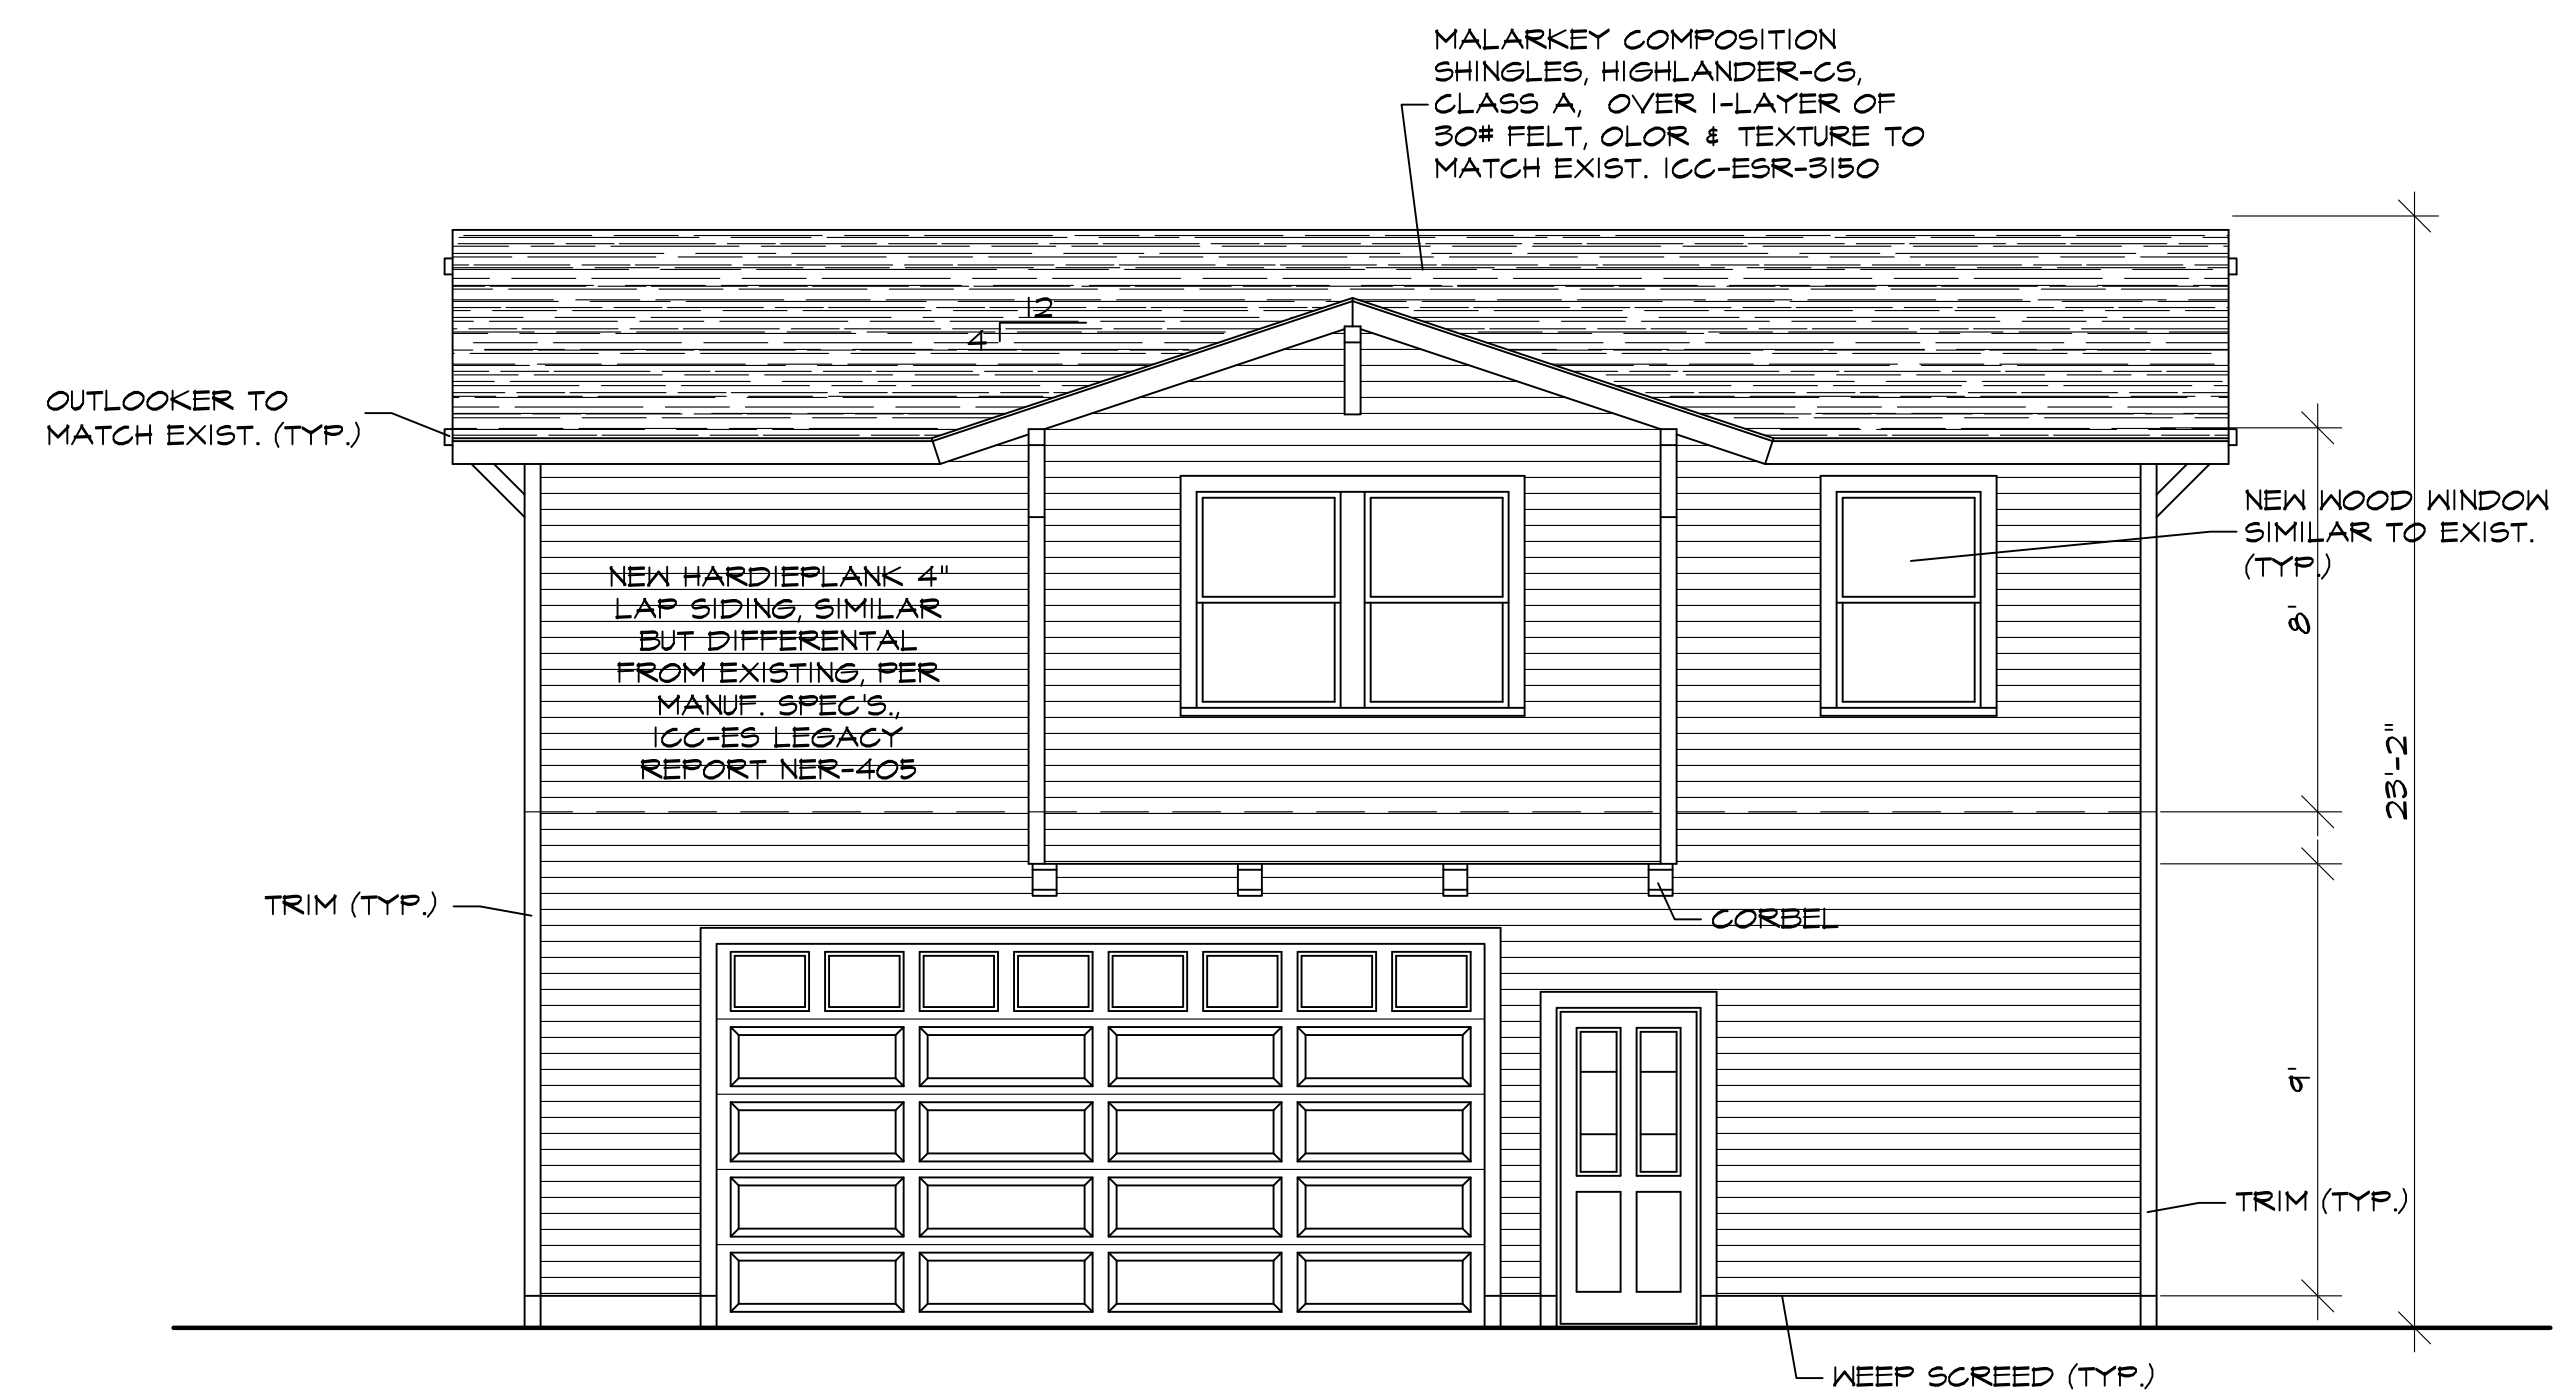

FRONT / EAST ELEVATION

SCALE: 1/4" = 1'-0"

REVISIONS:

CHAMBERLAIN
ASSOCIATES

RESIDENTIAL DESIGN
PROFESSIONAL DRAFTING

MICHAEL S. CHAMBERLAIN
310 S. PROSPECT AVE. #42
REDONDO BEACH, CA 90277
(310)316-3163

THIS PLAN IS THE PROPERTY AND
COPYRIGHT OF CHAMBERLAIN
ASSOCIATES AND SHALL NOT BE
REPRODUCED, USED IN ANY OTHER
WORK OR DISCLOSED TO OTHERS
EXCEPT BY WRITTEN APPROVAL
FROM CHAMBERLAIN ASSOCIATES.

PROPOSED:
ACCESSORY DWELLING UNIT
AT:
719 SOUTH ELVIRA AVE
REDONDO BEACH, CA 90277

DATE:

5-29-20

INDEX:

ELEVATIONS

PAGE:

A3.1


REVISIONS:

CHAMBERLAIN
ASSOCIATES

RESIDENTIAL DESIGN
PROFESSIONAL DRAFTING

MICHAEL S. CHAMBERLAIN
310 S. PROSPECT AVE. #42
REDONDO BEACH, CA 90277
(310)316-3163

THIS PLAN IS THE PROPERTY AND
COPYRIGHT OF CHAMBERLAIN
ASSOCIATES AND SHALL NOT BE
REPRODUCED, USED IN ANY OTHER
WORK OR DISCLOSED TO OTHERS
EXCEPT BY WRITTEN APPROVAL
FROM CHAMBERLAIN ASSOCIATES.

 


PROPOSED:
ACCESSORY DWELLING UNIT

AT:
719 SOUTH ELVIRA AVE
REDONDO BEACH, CA 90277

DATE:
5-29-20

INDEX:
SECTIONS

PAGE:
A4.1

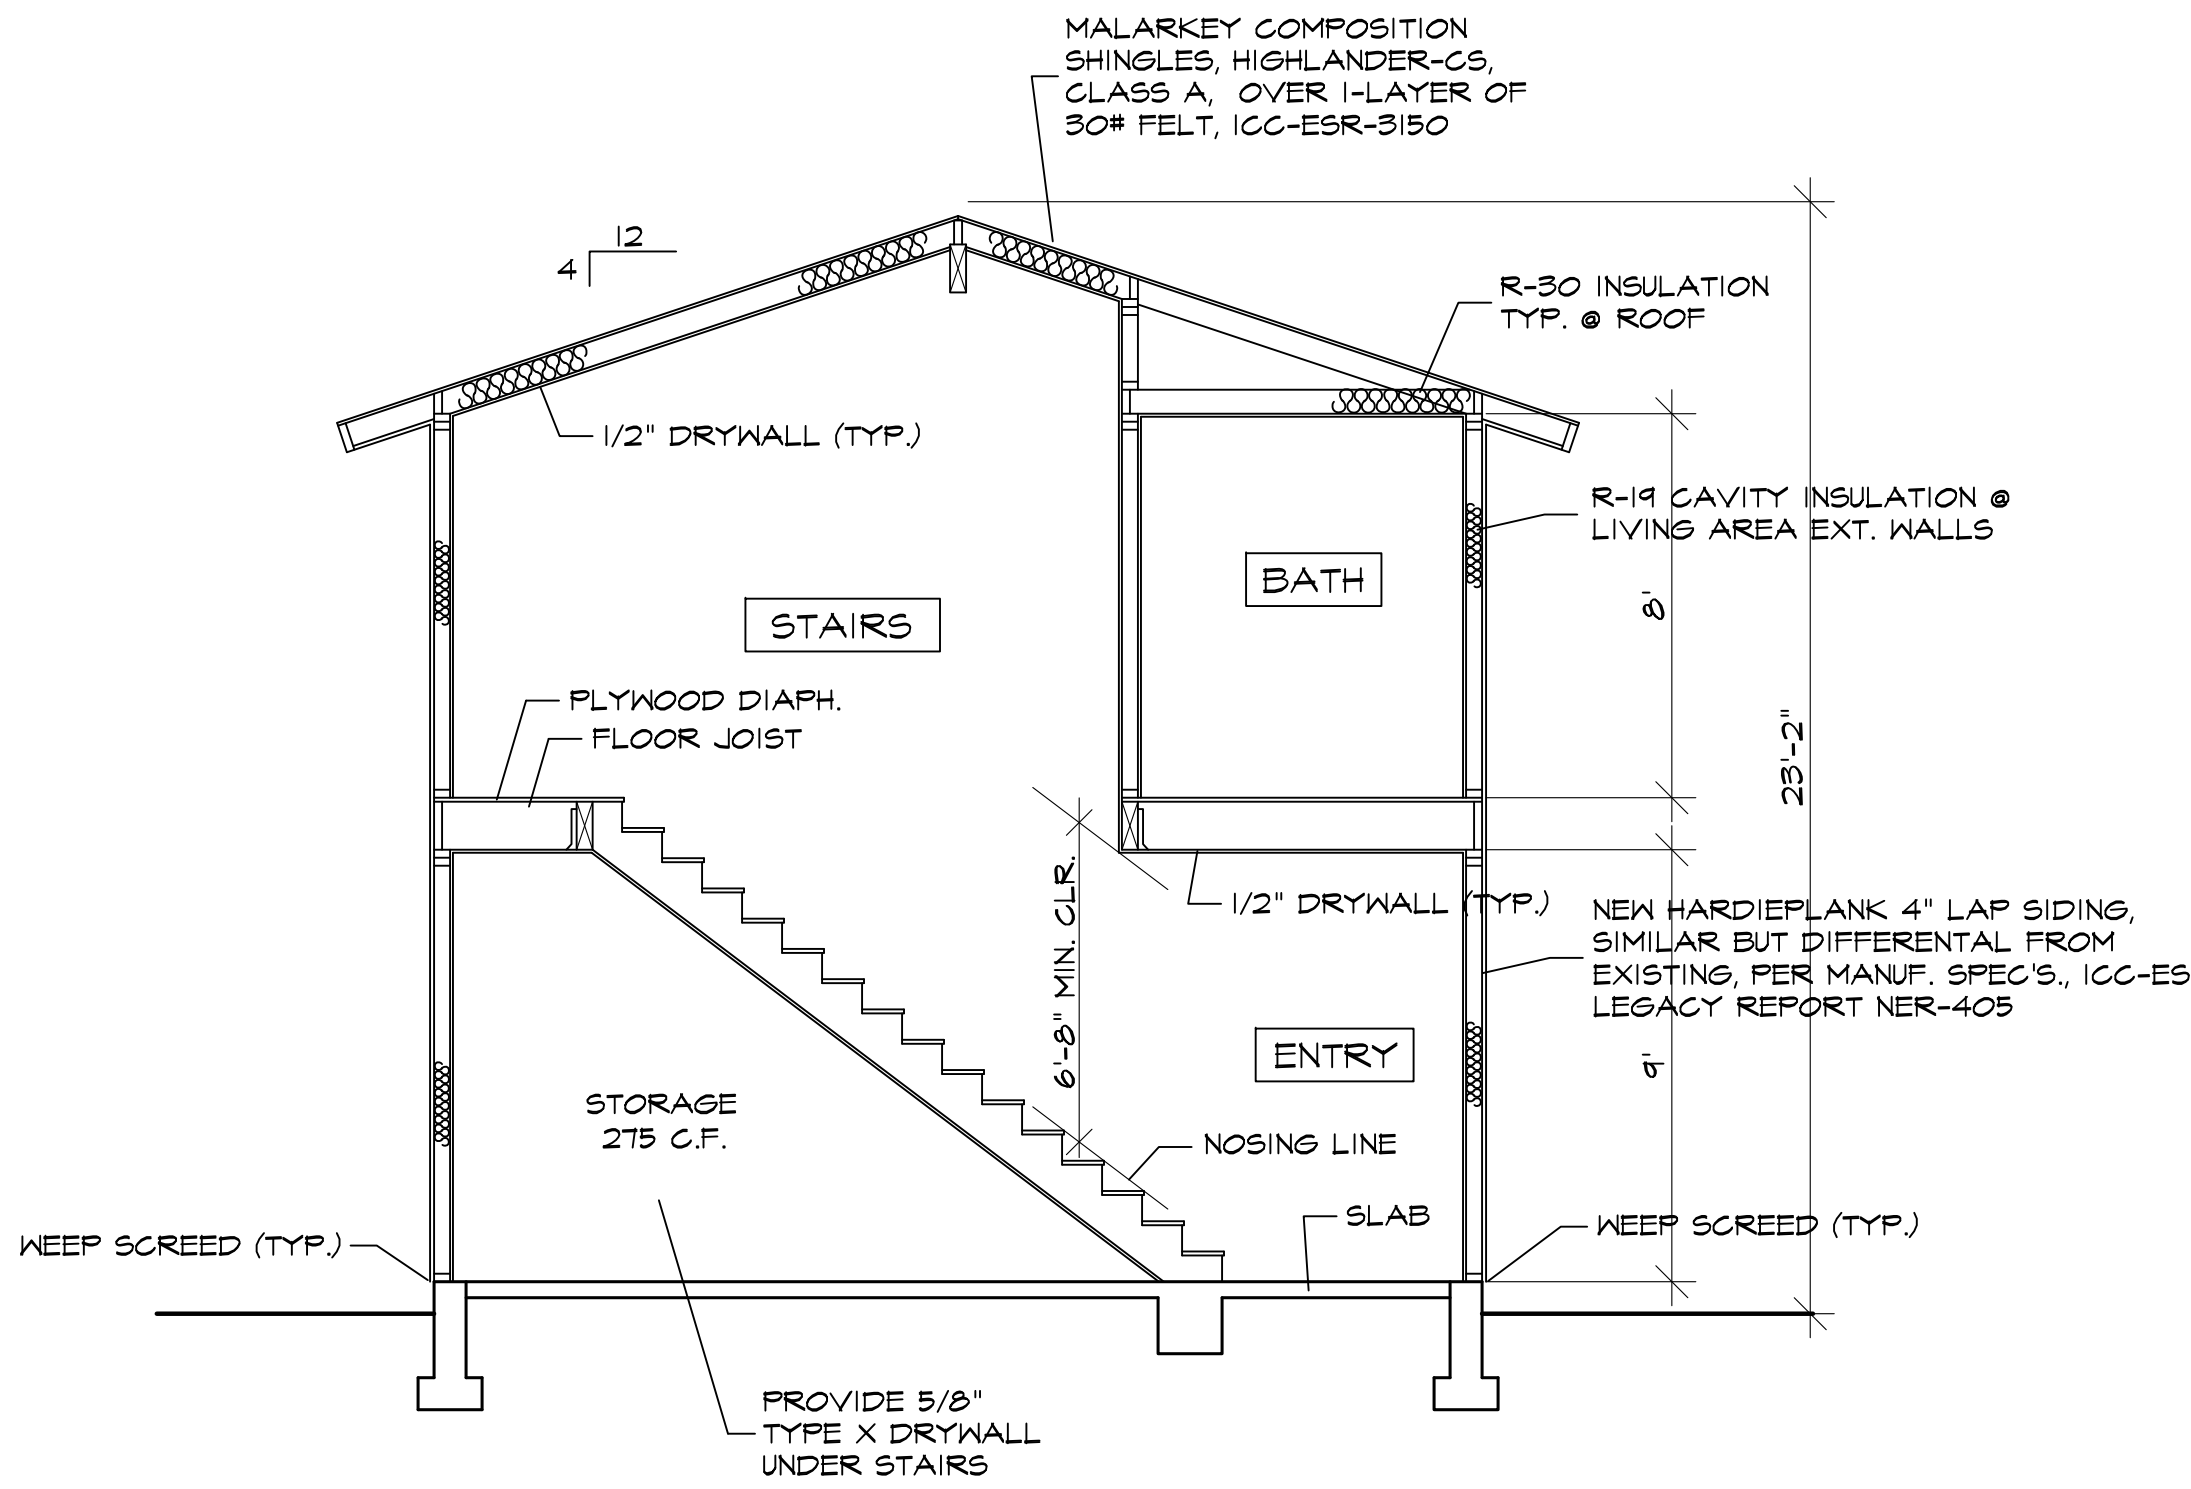

SECTION A

SCALE: 1/4" = 1'-0"