


Remodel & repair of a single family residence & detached garage and accessory dwelling unit for:

Pamela Sattler  
519 South Catalina Avenue  
Redondo Beach, California 90277



| ABBREVIATION   |   |         |                          | LEGEND |    | LIST OF BMPs (BEST MANAGEMENT PRACTICES) |         | PROJECT INFORMATION |             | PROJECT DIRECTORY   | |
|---|
| <table><tr><td>@</td><td>AT</td><td>JAN.</td><td>JANITOR</td></tr><tr><td>A.B.</td><td>ANCHOR BOLT</td><td>JST.</td><td>JOIST</td></tr><tr><td>A.C.</td><td>ASPHALTIC CONCRETE</td><td>JT.</td><td>JOINT</td></tr><tr><td>ACOUS.</td><td>ACOUSTICAL</td><td></td><td></td></tr><tr><td>ALT.</td><td>ALTERNATE</td><td>K.C.</td><td>KEENE'S CEMENT</td></tr><tr><td>ACS.</td><td>ACRES</td><td>KIT.</td><td>KITCHEN</td></tr><tr><td>A.D.</td><td>AREA DRAIN</td><td></td><td></td></tr><tr><td>ALUM.</td><td>ALUMINUM</td><td></td><td></td></tr><tr><td>A.T.</td><td>ASPHALT TILE</td><td>LAM.</td><td>LAMINATE(D)</td></tr><tr><td>ADJ.</td><td>ADJUSTABLE</td><td>LAV.</td><td>LAVATORY</td></tr><tr><td>A.F.F.</td><td>ABOVE FINISH FLOOR</td><td>LGTH</td><td>LENGTH</td></tr><tr><td>A.F.S.</td><td>ABOVE FINISH SURFACE</td><td>LIN.</td><td>LINEN CABINET</td></tr><tr><td></td><td></td><td>LKR.</td><td>LOCKER</td></tr></table> |   |         |                          | @      | AT | JAN.                                     | JANITOR | A.B.                | ANCHOR BOLT | JST.  | JOIST | A.C.            | ASPHALTIC CONCRETE   | JT.                  | JOINT  | ACOUS.                       | ACOUSTICAL  |                |   | ALT.  | ALTERNATE  | K.C.   | KEENE'S CEMENT  | ACS.                                   | ACRES  | KIT.  | KITCHEN  | A.D.                     | AREA DRAIN  |                          |  | ALUM.                     | ALUMINUM |  |  | A.T. | ASPHALT TILE | LAM. | LAMINATE(D) | ADJ. | ADJUSTABLE | LAV. | LAVATORY | A.F.F. | ABOVE FINISH FLOOR | LGTH | LENGTH | A.F.S. | ABOVE FINISH SURFACE | LIN. | LINEN CABINET |  |  | LKR. | LOCKER | <table><tr><td>BD.</td><td>BOARD</td><td>MIN.</td><td>MINIMUM</td></tr><tr><td>BLK.</td><td>BLOCK</td><td>MAS.</td><td>MASONRY</td></tr><tr><td>BLKG.</td><td>BLOCKING</td><td>MAX.</td><td>MAXIMUM</td></tr><tr><td>BM.</td><td>BEAM</td><td>MECH.</td><td>MECHANICAL</td></tr><tr><td>BOT.</td><td>BOTTOM</td><td>MEMB.</td><td>MEMBRANE</td></tr><tr><td>BLDG.</td><td>BUILDING</td><td>MET.</td><td>METAL</td></tr><tr><td>BET.</td><td>BETWEEN</td><td>M.H.</td><td>MANHOLE</td></tr><tr><td></td><td></td><td>MISC.</td><td>MISCELLANEOUS</td></tr><tr><td></td><td></td><td>M.O.</td><td>MASONRY OPENING</td></tr><tr><td></td><td></td><td>M.R.</td><td>MOISTURE RESISTANT</td></tr><tr><td></td><td></td><td>MANUF.</td><td>MANUFACTURER</td></tr></table> |  | BD. | BOARD | MIN. | MINIMUM | BLK. | BLOCK | MAS. | MASONRY | BLKG. | BLOCKING | MAX. | MAXIMUM | BM. | BEAM | MECH. | MECHANICAL | BOT. | BOTTOM | MEMB. | MEMBRANE | BLDG. | BUILDING | MET. | METAL | BET. | BETWEEN | M.H. | MANHOLE |  |  | MISC. | MISCELLANEOUS |  |  | M.O. | MASONRY OPENING |  |  | M.R. | MOISTURE RESISTANT |  |  | MANUF. | MANUFACTURER | <table><tr><td>C.L.</td><td>CENTER LINE</td><td></td><td></td></tr><tr><td>C.B.</td><td>CATCH BASIN</td><td></td><td></td></tr><tr><td>CBG</td><td>CALIFORNIA BUILDING CODE</td><td></td><td></td></tr><tr><td>CEM.</td><td>CEMENT</td><td></td><td></td></tr><tr><td>CER.</td><td>CERAMIC</td><td>N.I.C.</td><td>NOT IN CONTRACT</td></tr><tr><td>C.I.P.</td><td>CAST IRON PIPE</td><td>NO.</td><td>NUMBER</td></tr><tr><td>CLG.</td><td>CEILING</td><td>NOM.</td><td>NOMINAL</td></tr><tr><td>CLO.</td><td>CLOSET</td><td>N.T.S.</td><td>NOT TO SCALE</td></tr><tr><td>CLR.</td><td>CLEAR</td><td></td><td></td></tr><tr><td>C.O.</td><td>CLEAN OUT</td><td></td><td></td></tr><tr><td>COL.</td><td>COLUMN</td><td>OBSC.</td><td>OBSCURE</td></tr><tr><td>COM.</td><td>COMMON</td><td>O.C.</td><td>ON CENTER</td></tr><tr><td>CONC.</td><td>CONCRETE</td><td>O.D.</td><td>OUTSIDE DIAMETER</td></tr><tr><td>CONT.</td><td>CONTINUOUS</td><td>OFF.</td><td>OFFICE</td></tr><tr><td>C.W.</td><td>COLD WATER</td><td>OPG.</td><td>OPENING</td></tr><tr><td>C.T.</td><td>CERAMIC TILE</td><td>OV.</td><td>OVEN</td></tr><tr><td>C.YD.</td><td>CUBIC YARD</td><td>OVFL.</td><td>OVERFLOW</td></tr><tr><td></td><td></td><td>OPP.</td><td>OPPOSITE</td></tr></table> |  | C.L. | CENTER LINE |  |  | C.B. | CATCH BASIN |  |  | CBG | CALIFORNIA BUILDING CODE |  |  | CEM. | CEMENT |  |  | CER. | CERAMIC | N.I.C. | NOT IN CONTRACT | C.I.P. | CAST IRON PIPE | NO. | NUMBER | CLG. | CEILING | NOM. | NOMINAL | CLO. | CLOSET | N.T.S. | NOT TO SCALE | CLR. | CLEAR |  |  | C.O. | CLEAN OUT |  |  | COL. | COLUMN | OBSC. | OBSCURE | COM. | COMMON | O.C. | ON CENTER | CONC. | CONCRETE | O.D. | OUTSIDE DIAMETER | CONT. | CONTINUOUS | OFF. | OFFICE | C.W. | COLD WATER | OPG. | OPENING | C.T. | CERAMIC TILE | OV. | OVEN | C.YD. | CUBIC YARD | OVFL. | OVERFLOW |  |  | OPP. | OPPOSITE | <table><tr><td>DET.</td><td>DETAIL</td><td></td><td></td></tr><tr><td>D.F.</td><td>DRINKING FOUNTAIN</td><td></td><td></td></tr><tr><td>D.D.</td><td>DOOR DIMENSION</td><td>PL.</td><td>PROPERTY LINE/PLATE</td></tr><tr><td>DIA.</td><td>DIAMETER</td><td>PARTN</td><td>PARTITION</td></tr><tr><td>DRAWG.</td><td>DRAWING</td><td>PLAS.</td><td>PLASTER</td></tr><tr><td>D.W.</td><td>DOWNSPOUT</td><td>PLYWD.</td><td>PLYWOOD</td></tr><tr><td>D.S.</td><td>DISHWASHER</td><td>PAR.</td><td>PAIR</td></tr><tr><td>DR.</td><td>DOOR</td><td>P.L.</td><td>PLASTIC LAMINATE</td></tr><tr><td>DM.</td><td>DIMENSION</td><td></td><td></td></tr></table> |  | DET. | DETAIL |  |  | D.F. | DRINKING FOUNTAIN |  |  | D.D. | DOOR DIMENSION | PL. | PROPERTY LINE/PLATE | DIA. | DIAMETER | PARTN | PARTITION | DRAWG. | DRAWING | PLAS. | PLASTER | D.W. | DOWNSPOUT | PLYWD. | PLYWOOD | D.S. | DISHWASHER | PAR. | PAIR | DR. | DOOR | P.L. | PLASTIC LAMINATE | DM. | DIMENSION |  |  | <table><tr><td>EA.</td><td>EACH</td><td>R.</td><td>RISER</td></tr><tr><td>ELEC.</td><td>ELECTRICAL</td><td>RAD.</td><td>RADIUS</td></tr><tr><td>ELEV.</td><td>ELEVATION</td><td>REINF.</td><td>REINFORCING</td></tr><tr><td>ENCL.</td><td>ENCLOSURE</td><td>RESIL.</td><td>RESILIENT</td></tr><tr><td>EXH.</td><td>EXHAUST</td><td>RD.</td><td>ROOF DRAIN</td></tr><tr><td>EXIST.</td><td>EXISTING</td><td>RM.</td><td>ROOM</td></tr><tr><td>EXP.</td><td>EXPANSION</td><td>R.O.</td><td>ROUGH OPENING</td></tr><tr><td>EXT.</td><td>EXTERIOR</td><td>REF.</td><td>REFRIGERATOR</td></tr><tr><td>E.J.</td><td>EXPANSION JOINT</td><td>REQ'D.</td><td>REQUIRED</td></tr></table> |  | EA. | EACH | R. | RISER | ELEC. | ELECTRICAL | RAD. | RADIUS | ELEV. | ELEVATION | REINF. | REINFORCING | ENCL. | ENCLOSURE | RESIL. | RESILIENT | EXH. | EXHAUST | RD. | ROOF DRAIN | EXIST. | EXISTING | RM. | ROOM | EXP. | EXPANSION | R.O. | ROUGH OPENING | EXT. | EXTERIOR | REF. | REFRIGERATOR | E.J. | EXPANSION JOINT | REQ'D. | REQUIRED | <table><tr><td>F.D.</td><td>FLOOR DRAIN</td><td>S.C.</td><td>SOLID CORE</td></tr><tr><td>F.E.C.</td><td>FIRE EXTINGUISHER CABINET</td><td>SHT.</td><td>SHEET</td></tr><tr><td>F.G.</td><td>FINISH GRADE</td><td>SIM.</td><td>SIMILAR</td></tr><tr><td>F.H.C.</td><td>FIRE HOSE CABINET</td><td>SHTG.</td><td>SHEATHING</td></tr><tr><td>FIN.</td><td>FINISH</td><td>SQ.</td><td>SQUARE</td></tr><tr><td>FLR.</td><td>FLOOR</td><td>STD.</td><td>STANDARD</td></tr><tr><td>FLRG.</td><td>FLOORING</td><td>STL.</td><td>STEEL</td></tr><tr><td>FTG.</td><td>FOOTING</td><td>STRUCT.</td><td>STRUCTURAL</td></tr><tr><td>F. GL.</td><td>FIXED GLASS</td><td>S.S.</td><td>STAINLESS STEEL</td></tr><tr><td>F.S.</td><td>FLOOR SINK</td><td>SUSP.</td><td>SUSPENDED</td></tr><tr><td>FLUOR.</td><td>FLUORESCENT</td><td>SPEC.</td><td>SPECIFICATIONS</td></tr><tr><td>F.O.C.</td><td>FACE OF CONCRETE</td><td>STOR.</td><td>STORAGE</td></tr><tr><td>F.O.M.</td><td>FACE OF MASONRY</td><td>S.T.C.</td><td>SOUND TRANSMISSION CLASS</td></tr><tr><td>F.O.S.</td><td>FACE OF STUD</td><td>S.F.</td><td>SQUARE FOOT</td></tr><tr><td>F.O.F.</td><td>FACE OF FINISH</td><td></td><td></td></tr><tr><td>F.F.</td><td>FINISH FLOOR</td><td></td><td></td></tr><tr><td>F.J.</td><td>FLOOR JOIST</td><td></td><td></td></tr></table> |  | F.D. | FLOOR DRAIN | S.C. | SOLID CORE | F.E.C. | FIRE EXTINGUISHER CABINET | SHT. | SHEET | F.G. | FINISH GRADE | SIM. | SIMILAR | F.H.C. | FIRE HOSE CABINET | SHTG. | SHEATHING | FIN. | FINISH | SQ. | SQUARE | FLR. | FLOOR | STD. | STANDARD | FLRG. | FLOORING | STL. | STEEL | FTG. | FOOTING | STRUCT. | STRUCTURAL | F. GL. | FIXED GLASS | S.S. | STAINLESS STEEL | F.S. | FLOOR SINK | SUSP. | SUSPENDED | FLUOR. | FLUORESCENT | SPEC. | SPECIFICATIONS | F.O.C. | FACE OF CONCRETE | STOR. | STORAGE | F.O.M. | FACE OF MASONRY | S.T.C. | SOUND TRANSMISSION CLASS | F.O.S. | FACE OF STUD | S.F. | SQUARE FOOT | F.O.F. | FACE OF FINISH |  |  | F.F. | FINISH FLOOR |  |  | F.J. | FLOOR JOIST |  |  | <table><tr><td>GA.</td><td>GAUGE</td><td>TEL.</td><td>TELEPHONE</td></tr><tr><td>GAL.V.</td><td>GALVANIZED</td><td>TERRAZO</td><td>TERRAZZO</td></tr><tr><td>G.I.</td><td>GALVANIZED IRON</td><td>T &amp; G</td><td>TONGUE AND GROOVE</td></tr><tr><td>GL.</td><td>GLASS</td><td>TOC</td><td>TOP OF CONCRETE</td></tr><tr><td>GR.</td><td>GRADE</td><td>TOW</td><td>TOP OF WALL</td></tr><tr><td>GYP. BD.</td><td>GYPSUM BOARD</td><td>TYP.</td><td>TYPICAL</td></tr><tr><td>G.D.</td><td>GARBAGE DISPOSAL</td><td>THRU</td><td>THROUGH</td></tr><tr><td></td><td></td><td>TEMP.</td><td>TEMPERED</td></tr><tr><td></td><td></td><td>T.O.P.</td><td>TOP OF PARAPET</td></tr><tr><td></td><td></td><td>T.</td><td>TREAD</td></tr><tr><td></td><td></td><td>T.O.PL.</td><td>TOP OF PLATE</td></tr></table> |  | GA. | GAUGE | TEL. | TELEPHONE | GAL.V. | GALVANIZED | TERRAZO | TERRAZZO | G.I. | GALVANIZED IRON | T & G | TONGUE AND GROOVE | GL. | GLASS | TOC | TOP OF CONCRETE | GR. | GRADE | TOW | TOP OF WALL | GYP. BD. | GYPSUM BOARD | TYP. | TYPICAL | G.D. | GARBAGE DISPOSAL | THRU | THROUGH |  |  | TEMP. | TEMPERED |  |  | T.O.P. | TOP OF PARAPET |  |  | T. | TREAD |  |  | T.O.PL. | TOP OF PLATE | <table><tr><td>H.B.</td><td>HOSE BIBB</td><td></td><td></td></tr><tr><td>HWD.</td><td>HARDWOOD</td><td>U.</td><td>URINAL</td></tr><tr><td>HGT.</td><td>HEIGHT</td><td>U.N.O.</td><td>UNLESS NOTED OTHERWISE</td></tr><tr><td>H.P.T.</td><td>HIGH POINT</td><td></td><td></td></tr><tr><td>HDR.</td><td>HEADER</td><td>V.I.F.</td><td>VERIFY IN FIELD</td></tr><tr><td>HTR.</td><td>HEATER</td><td>VERT.</td><td>VERTICAL</td></tr><tr><td>H.W.</td><td>HOT WATER</td><td>VEST.</td><td>VESTIBULE</td></tr><tr><td>HORIZ.</td><td>HORIZONTAL</td><td>V.C.T.</td><td>VINYL COMPOSITION TILE</td></tr><tr><td>H.C.</td><td>HOLLOW CORE</td><td></td><td></td></tr></table> |  | H.B. | HOSE BIBB |  |  | HWD. | HARDWOOD | U. | URINAL | HGT. | HEIGHT | U.N.O. | UNLESS NOTED OTHERWISE | H.P.T. | HIGH POINT |  |  | HDR. | HEADER | V.I.F. | VERIFY IN FIELD | HTR. | HEATER | VERT. | VERTICAL | H.W. | HOT WATER | VEST. | VESTIBULE | HORIZ. | HORIZONTAL | V.C.T. | VINYL COMPOSITION TILE | H.C. | HOLLOW CORE |  |  | <table><tr><td>I.D.</td><td>INSIDE DIAMETER</td><td>W/</td><td>WITH</td></tr><tr><td>INT.</td><td>INTERIOR</td><td>WAINS.</td><td>WAINSCOT</td></tr><tr><td>INSUL.</td><td>INSULATION</td><td>W.C.</td><td>WATER CLOSET</td></tr><tr><td>INV.</td><td>INVERT</td><td>WD.</td><td>WOOD</td></tr><tr><td>I.P.S.</td><td>IRON PIPE SIZE</td><td>WH.</td><td>WATER HEATER</td></tr><tr><td>I.C.</td><td>IMPACT INSULATION CLASS</td><td>WP.</td><td>WATERPROOF</td></tr></table> |  | I.D. | INSIDE DIAMETER | W/ | WITH | INT. | INTERIOR | WAINS. | WAINSCOT | INSUL. | INSULATION | W.C. | WATER CLOSET | INV. | INVERT | WD. | WOOD | I.P.S. | IRON PIPE SIZE | WH. | WATER HEATER | I.C. | IMPACT INSULATION CLASS | WP. | WATERPROOF | <table><tr><td colspan="2">1. CA1 DEWATERING OPERATIONS - REMOVE SEDIMENTS FROM GROUND WATER</td></tr><tr><td colspan="2">2. CA2 PAVING OPERATIONS - REDUCE DISCHARGE OF POLLUTANTS FROM PAVING OPERATIONS</td></tr><tr><td colspan="2">3. CA3 STRUCTURE CONSTRUCTION AND PAINTING PREVENT &amp; REDUCE DISCHARGE FROM CONSTRUCTION SITES &amp; PAINTING PROJECTS</td></tr><tr><td colspan="2">4. CA10 MATERIAL DELIVERY AND STORAGE - PREVENT &amp; REDUCE DISCHARGE OF POLLUTANTS TO STORM WATER FROM MATERIAL DELIVERY &amp; STORAGE</td></tr><tr><td colspan="2">5. CA11 MATERIAL USE PREVENT &amp; REDUCE DISCHARGE OF POLLUTANTS TO STORM WATER FROM MATERIAL USE</td></tr><tr><td colspan="2">6. CA12 SPILL PREVENTION AND CONTROL - PREVENT &amp; REDUCE DISCHARGE OF POLLUTANTS TO STORM WATER SYSTEMS WITH GOOD HOUSEKEEPING</td></tr><tr><td colspan="2">7. CA20 SOLID WASTE MANAGEMENT - PREVENT &amp; REDUCE DISCHARGE OF POLLUTANTS TO STORM WATER SYSTEMS FROM SOLID WASTE OR CONSTRUCTION</td></tr><tr><td colspan="2">8. CA21 HAZARDOUS WASTE MANAGEMENT PREVENT &amp; REDUCE DISCHARGE OF POLLUTANTS TO STORM WATER FROM TOXIC MATERIALS</td></tr><tr><td colspan="2">9. CA22 CONTAMINATED SOIL MANAGEMENT PREVENT &amp; REDUCE DISCHARGE OF POLLUTANTS TO STORM WATER FROM CONTAMINATED SOIL</td></tr><tr><td colspan="2">10. CA23 CONCRETE WASTE MANAGEMENT PREVENT &amp; REDUCE DISCHARGE OF POLLUTANTS TO STORM WATER FROM CONCRETE WASTE</td></tr><tr><td colspan="2">11. CA24 SANITARY/SEPTIC WASTE MANAGEMENT - PREVENT &amp; REDUCE DISCHARGE OF POLLUTANTS TO STORM WATER FROM SANITARY &amp; SEPTIC SYSTEMS</td></tr><tr><td colspan="2">12. CA30 VEHICLE AND EQUIPMENT CLEANING - PREVENT &amp; REDUCE DISCHARGE OF POLLUTANTS TO STORM WATER FROM CLEANING OF VEHICLES AND EQUIPMENT</td></tr><tr><td colspan="2">13. CA31 VEHICLE AND EQUIPMENT FUELING - PREVENT &amp; REDUCE DISCHARGE OF POLLUTANTS TO STORM WATER FROM FUELING OF VEHICLES &amp; EQUIPMENT</td></tr><tr><td colspan="2">14. CA32 VEHICLE AND EQUIPMENT MAINTENANCE - PREVENT &amp; REDUCE DISCHARGE OF POLLUTANTS TO STORM WATER FROM MAINTENANCE OF VEHICLES &amp; EQUIPMENT</td></tr><tr><td colspan="2">15. CA40 EMPLOYEE/SUBCONTRACTOR TRAINING SWPPP STORM WATER POLLUTION PREVENTION PLAN</td></tr><tr><td colspan="2">16. ESC1 SCHEDULING - SEQUENCING THE CONSTRUCTION PROJECT TO REDUCE THE AMOUNT OF SOIL EXPOSED TO EROSION</td></tr><tr><td colspan="2">17. ESC2 PRESERVATION OF EXISTING VEGETATION MINIMIZE DAMAGE AND EROSION BY PRESERVING THE EXISTING VEGETATION</td></tr><tr><td colspan="2">18. ESC10 SEEDING AND PLANTING - MINIMIZE EROSION WITH SEEDING AND PLANTING</td></tr><tr><td colspan="2">19. ESC11 MULCHING - FOR STABILIZING CLEARED AND FRESHLY SEEDDED AREAS</td></tr><tr><td colspan="2">20. ESC20 GEOTEXTILES AND MATS - FOR STABILIZATION OF SOILS</td></tr><tr><td colspan="2">21. ESC21 DUST CONTROLS - REDUCE DUST AND SOIL EROSION</td></tr><tr><td colspan="2">22. ESC22 TEMPORARY STREAM CROSSING RECOMMENDATIONS FOR INSTALLING A TEMPORARY CULVERT, FORD OR BRIDGE</td></tr><tr><td colspan="2">23. ESC23 CONSTRUCTION ROAD STABILIZATION - RECOMMENDATIONS FOR DUST AND EROSION CONTROL</td></tr><tr><td colspan="2">24. ESC24 STABILIZED CONSTRUCTION ENTRANCE RECOMMENDATIONS FOR DUST, SEDIMENT AND EROSION CONTROL FOR PUBLIC STREETS</td></tr><tr><td colspan="2">25. ESC30 EARTH DIKE - TEMPORARY BERM OR RIDGE OF COMPACTED SOIL</td></tr><tr><td colspan="2">26. ESC31 TEMPORARY DRAINS AND SWALES - TO DIVERT OFF-SITE RUNOFF AROUND A CONSTRUCTION SITE</td></tr><tr><td colspan="2">27. ESC32 SLOPE DRAIN - TEMPORARY PIPE TO DIVERT RUNOFF FROM THE TOP OF A SLOPE TO THE BOTTOM WITHOUT CAUSING EROSION</td></tr><tr><td colspan="2">28. ESC40 OUTLET PROTECTION - INSTALL RIP-RAP TO REDUCE SEDIMENT IN THE SOIL</td></tr><tr><td colspan="2">29. ESC41 CHECK DAMS REDUCES VELOCITY OF CONCENTRATED STORM WATER FLOWS AND REDUCES EROSION</td></tr><tr><td colspan="2">30. ESC 42 SLOPE ROUGHENING/ TERRACING - CREATES MICROCLIMATES FOR ESTABLISHING VEGETATION</td></tr><tr><td colspan="2">31. ESC 50 SILT FENCE - FOR SEDIMENTATION CONTROL</td></tr><tr><td colspan="2">32. ESC51 STRAW BALE BARRIERS - FOR SEDIMENTATION CONTROL</td></tr><tr><td colspan="2">33. ESC52 SAND BAG BARRIER - FOR SEDIMENTATION CONTROL</td></tr><tr><td colspan="2">34. ESC53 BRUSH OR ROCK FILTER - FOR SEDIMENTATION CONTROL AND VELOCITY REDUCTION</td></tr><tr><td colspan="2">35. ESC54 STORM DRAIN INLET PROTECTION - DEVICES WHICH DETAIN SEDIMENT LADEN RUNOFF</td></tr><tr><td colspan="2">36. ESC55 SEDIMENT TRAP - SMALL EXCAVATED OR BERMED AREA FOR SEDIMENTATION</td></tr><tr><td colspan="2">37. ESC56 SEDIMENT BASIN - POND CREATED TO ALLOW EXCESSIVE SEDIMENT TO SETTLE</td></tr></table> |  | 1. CA1 DEWATERING OPERATIONS - REMOVE SEDIMENTS FROM GROUND WATER |  | 2. CA2 PAVING OPERATIONS - REDUCE DISCHARGE OF POLLUTANTS FROM PAVING OPERATIONS |  | 3. CA3 STRUCTURE CONSTRUCTION AND PAINTING PREVENT & REDUCE DISCHARGE FROM CONSTRUCTION SITES & PAINTING PROJECTS |  | 4. CA10 MATERIAL DELIVERY AND STORAGE - PREVENT & REDUCE DISCHARGE OF POLLUTANTS TO STORM WATER FROM MATERIAL DELIVERY & STORAGE |  | 5. CA11 MATERIAL USE PREVENT & REDUCE DISCHARGE OF POLLUTANTS TO STORM WATER FROM MATERIAL USE |  | 6. CA12 SPILL PREVENTION AND CONTROL - PREVENT & REDUCE DISCHARGE OF POLLUTANTS TO STORM WATER SYSTEMS WITH GOOD HOUSEKEEPING |  | 7. CA20 SOLID WASTE MANAGEMENT - PREVENT & REDUCE DISCHARGE OF POLLUTANTS TO STORM WATER SYSTEMS FROM SOLID WASTE OR CONSTRUCTION |  | 8. CA21 HAZARDOUS WASTE MANAGEMENT PREVENT & REDUCE DISCHARGE OF POLLUTANTS TO STORM WATER FROM TOXIC MATERIALS |  | 9. CA22 CONTAMINATED SOIL MANAGEMENT PREVENT & REDUCE DISCHARGE OF POLLUTANTS TO STORM WATER FROM CONTAMINATED SOIL |  | 10. CA23 CONCRETE WASTE MANAGEMENT PREVENT & REDUCE DISCHARGE OF POLLUTANTS TO STORM WATER FROM CONCRETE WASTE |  | 11. CA24 SANITARY/SEPTIC WASTE MANAGEMENT - PREVENT & REDUCE DISCHARGE OF POLLUTANTS TO STORM WATER FROM SANITARY & SEPTIC SYSTEMS |  | 12. CA30 VEHICLE AND EQUIPMENT CLEANING - PREVENT & REDUCE DISCHARGE OF POLLUTANTS TO STORM WATER FROM CLEANING OF VEHICLES AND EQUIPMENT |  | 13. CA31 VEHICLE AND EQUIPMENT FUELING - PREVENT & REDUCE DISCHARGE OF POLLUTANTS TO STORM WATER FROM FUELING OF VEHICLES & EQUIPMENT |  | 14. CA32 VEHICLE AND EQUIPMENT MAINTENANCE - PREVENT & REDUCE DISCHARGE OF POLLUTANTS TO STORM WATER FROM MAINTENANCE OF VEHICLES & EQUIPMENT |  | 15. CA40 EMPLOYEE/SUBCONTRACTOR TRAINING SWPPP STORM WATER POLLUTION PREVENTION PLAN |  | 16. ESC1 SCHEDULING - SEQUENCING THE CONSTRUCTION PROJECT TO REDUCE THE AMOUNT OF SOIL EXPOSED TO EROSION |  | 17. ESC2 PRESERVATION OF EXISTING VEGETATION MINIMIZE DAMAGE AND EROSION BY PRESERVING THE EXISTING VEGETATION |  | 18. ESC10 SEEDING AND PLANTING - MINIMIZE EROSION WITH SEEDING AND PLANTING |  | 19. ESC11 MULCHING - FOR STABILIZING CLEARED AND FRESHLY SEEDDED AREAS |  | 20. ESC20 GEOTEXTILES AND MATS - FOR STABILIZATION OF SOILS |  | 21. ESC21 DUST CONTROLS - REDUCE DUST AND SOIL EROSION |  | 22. ESC22 TEMPORARY STREAM CROSSING RECOMMENDATIONS FOR INSTALLING A TEMPORARY CULVERT, FORD OR BRIDGE |  | 23. ESC23 CONSTRUCTION ROAD STABILIZATION - RECOMMENDATIONS FOR DUST AND EROSION CONTROL |  | 24. ESC24 STABILIZED CONSTRUCTION ENTRANCE RECOMMENDATIONS FOR DUST, SEDIMENT AND EROSION CONTROL FOR PUBLIC STREETS |  | 25. ESC30 EARTH DIKE - TEMPORARY BERM OR RIDGE OF COMPACTED SOIL |  | 26. ESC31 TEMPORARY DRAINS AND SWALES - TO DIVERT OFF-SITE RUNOFF AROUND A CONSTRUCTION SITE |  | 27. ESC32 SLOPE DRAIN - TEMPORARY PIPE TO DIVERT RUNOFF FROM THE TOP OF A SLOPE TO THE BOTTOM WITHOUT CAUSING EROSION |  | 28. ESC40 OUTLET PROTECTION - INSTALL RIP-RAP TO REDUCE SEDIMENT IN THE SOIL |  | 29. ESC41 CHECK DAMS REDUCES VELOCITY OF CONCENTRATED STORM WATER FLOWS AND REDUCES EROSION |  | 30. ESC 42 SLOPE ROUGHENING/ TERRACING - CREATES MICROCLIMATES FOR ESTABLISHING VEGETATION |  | 31. ESC 50 SILT FENCE - FOR SEDIMENTATION CONTROL |  | 32. ESC51 STRAW BALE BARRIERS - FOR SEDIMENTATION CONTROL |  | 33. ESC52 SAND BAG BARRIER - FOR SEDIMENTATION CONTROL |  | 34. ESC53 BRUSH OR ROCK FILTER - FOR SEDIMENTATION CONTROL AND VELOCITY REDUCTION |  | 35. ESC54 STORM DRAIN INLET PROTECTION - DEVICES WHICH DETAIN SEDIMENT LADEN RUNOFF |  | 36. ESC55 SEDIMENT TRAP - SMALL EXCAVATED OR BERMED AREA FOR SEDIMENTATION |    | 37. ESC56 SEDIMENT BASIN - POND CREATED TO ALLOW EXCESSIVE SEDIMENT TO SETTLE |  | <p><b>PROJECT ADDRESS:</b> 519 SOUTH CATALINA AVENUE<br/>REDONDO BEACH, CALIFORNIA 90277</p> <p><b>PARCEL NUMBER:</b> 7508-005-006</p> <p><b>LEGAL DESCRIPTION:</b> REDONDO BEACH LOT 6 BLK 189</p> <p><b>GENERAL PLAN CODE:</b> R-3</p> <p><b>ZONING CODE:</b> R-3A</p> <p><b>LANDMARK DESIGNATION:</b> LM</p> <p><b>CODE REQUIREMENTS:</b> CALIFORNIA BUILDING CODE 2022 EDITION<br/>CALIFORNIA PLUMBING CODE 2022 EDITION<br/>CALIFORNIA MECHANICAL CODE 2022 EDITION<br/>CALIFORNIA ELECTRICAL CODE 2022 EDITION<br/>CALIFORNIA GREEN CODE 2022 EDITION<br/>CALIFORNIA ENERGY CODE 2022 EDITION<br/>CALIFORNIA FIRE CODE 2022 EDITION<br/>CITY OF REDONDO BEACH MUNICIPAL CODE</p> <p><b>CONSTRUCTION TYPE:</b> VB NOT SPRINKLERED (NO EXISTING FIRE ALARM)</p> <p><b>OCCUPANCY TYPE:</b> R3</p> <p><b>OCCUPANCY USE:</b> SINGLE FAMILY RESIDENCE</p> <p><b>HEIGHT:</b> 27'-6" (EXISTING)</p> <p><b>NO. OF STORIES:</b> 2</p> <p><b>PARCEL AREA:</b> 6,580 SQ. FT.</p> <p><b>PARKING:</b> 2 CAR DETACHED GARAGE (EXISTING)</p> <p><b>EXISTING FLOOR AREAS:</b> FIRST FLOOR _____ 1,709 SQ. FT.<br/>SECOND FLOOR _____ 1,110 SQ. FT.<br/>TOTAL FLOOR AREA _____ 2,819 SQ. FT.</p> <p>DETACHED GARAGE _____ 401 SQ. FT.<br/>DETACHED ACCESSORY DWELLING UNIT _____ 622 SQ. FT.</p> <p><b>PROJECT SCOPE:</b> THE PROPOSED SCOPE OF WORK IN THIS PERMIT IS LIMITED TO THE REPAIR &amp; REMODEL OF THE FOLLOWING:</p> <ul style="list-style-type: none"><li>• ALL NEW DOORS AND WINDOWS</li><li>• REPLACE ALL EXTERIOR SIDING</li><li>• REPLACE EXISTING ROOF</li><li>• REMODEL ENTIRE INTERIOR OF RESIDENCE AND ACCESSORY UNIT.</li></ul> |  | <p><b>OWNER:</b> <b>PAMELA SATTLER</b><br/>519 SOUTH CATALINA AVENUE<br/>REDONDO BECH, CALIFORNIA 90277<br/>T: (310)872-4701<br/>E: JPTL4FUN@AOL.COM</p> <p><b>ARCHITECT:</b> <b>OTTOLIA &amp; BARNES ARCHITECTURE</b><br/>5533 BAYRIDGE ROAD<br/>RANCHO PALOS VERDES, CALIFORNIA 90275<br/>DOMINGO OTTOLIA, AIA - C27790<br/>DOROTHY BARNES - OTTOLIA, AIA - C28714<br/>T: (310) 375-0107<br/>F: (310) 802-3804<br/>E: DCO@OBASTUDIO.COM</p> <p><b>STRUCTURAL ENGINEERING:</b> <b>PALOS VERDES ENGINEERING</b><br/>27520 HAWTHORNE BLVD., SUITE 250<br/>ROLLING HILLS ESTATES, CALIFORNIA 90274<br/>T: (310) 541-5055<br/>F: (310)541-0321<br/>E: RICK@PVEC.COM</p> |  |  |  |  |  |  |    |
| @  | AT  | JAN.    | JANITOR                  | |
| A.B.   | ANCHOR BOLT   | JST.    | JOIST                    | |
| A.C.   | ASPHALTIC CONCRETE  | JT.     | JOINT                    | |
| ACOUS.   | ACOUSTICAL  | |
| ALT.   | ALTERNATE   | K.C.    | KEENE'S CEMENT           | |
| ACS.   | ACRES   | KIT.    | KITCHEN                  | |
| A.D.   | AREA DRAIN  | |
| ALUM.  | ALUMINUM  | |
| A.T.   | ASPHALT TILE  | LAM.    | LAMINATE(D)              | |
| ADJ.   | ADJUSTABLE  | LAV.    | LAVATORY                 | |
| A.F.F.   | ABOVE FINISH FLOOR  | LGTH    | LENGTH                   | |
| A.F.S.   | ABOVE FINISH SURFACE  | LIN.    | LINEN CABINET            | |
|  |   | LKR.    | LOCKER                   | |
| BD.  | BOARD   | MIN.    | MINIMUM                  | |
| BLK.   | BLOCK   | MAS.    | MASONRY                  | |
| BLKG.  | BLOCKING  | MAX.    | MAXIMUM                  | |
| BM.  | BEAM  | MECH.   | MECHANICAL               | |
| BOT.   | BOTTOM  | MEMB.   | MEMBRANE                 | |
| BLDG.  | BUILDING  | MET.    | METAL                    | |
| BET.   | BETWEEN   | M.H.    | MANHOLE                  | |
|  |   | MISC.   | MISCELLANEOUS            | |
|  |   | M.O.    | MASONRY OPENING          | |
|  |   | M.R.    | MOISTURE RESISTANT       | |
|  |   | MANUF.  | MANUFACTURER             | |
| C.L.   | CENTER LINE   | |
| C.B.   | CATCH BASIN   | |
| CBG  | CALIFORNIA BUILDING CODE  | |
| CEM.   | CEMENT  | |
| CER.   | CERAMIC   | N.I.C.  | NOT IN CONTRACT          | |
| C.I.P.   | CAST IRON PIPE  | NO.     | NUMBER                   | |
| CLG.   | CEILING   | NOM.    | NOMINAL                  | |
| CLO.   | CLOSET  | N.T.S.  | NOT TO SCALE             | |
| CLR.   | CLEAR   | |
| C.O.   | CLEAN OUT   | |
| COL.   | COLUMN  | OBSC.   | OBSCURE                  | |
| COM.   | COMMON  | O.C.    | ON CENTER                | |
| CONC.  | CONCRETE  | O.D.    | OUTSIDE DIAMETER         | |
| CONT.  | CONTINUOUS  | OFF.    | OFFICE                   | |
| C.W.   | COLD WATER  | OPG.    | OPENING                  | |
| C.T.   | CERAMIC TILE  | OV.     | OVEN                     | |
| C.YD.  | CUBIC YARD  | OVFL.   | OVERFLOW                 | |
|  |   | OPP.    | OPPOSITE                 | |
| DET.   | DETAIL  | |
| D.F.   | DRINKING FOUNTAIN   | |
| D.D.   | DOOR DIMENSION  | PL.     | PROPERTY LINE/PLATE      | |
| DIA.   | DIAMETER  | PARTN   | PARTITION                | |
| DRAWG.   | DRAWING   | PLAS.   | PLASTER                  | |
| D.W.   | DOWNSPOUT   | PLYWD.  | PLYWOOD                  | |
| D.S.   | DISHWASHER  | PAR.    | PAIR                     | |
| DR.  | DOOR  | P.L.    | PLASTIC LAMINATE         | |
| DM.  | DIMENSION   | |
| EA.  | EACH  | R.      | RISER                    | |
| ELEC.  | ELECTRICAL  | RAD.    | RADIUS                   | |
| ELEV.  | ELEVATION   | REINF.  | REINFORCING              | |
| ENCL.  | ENCLOSURE   | RESIL.  | RESILIENT                | |
| EXH.   | EXHAUST   | RD.     | ROOF DRAIN               | |
| EXIST.   | EXISTING  | RM.     | ROOM                     | |
| EXP.   | EXPANSION   | R.O.    | ROUGH OPENING            | |
| EXT.   | EXTERIOR  | REF.    | REFRIGERATOR             | |
| E.J.   | EXPANSION JOINT   | REQ'D.  | REQUIRED                 | |
| F.D.   | FLOOR DRAIN   | S.C.    | SOLID CORE               | |
| F.E.C.   | FIRE EXTINGUISHER CABINET   | SHT.    | SHEET                    | |
| F.G.   | FINISH GRADE  | SIM.    | SIMILAR                  | |
| F.H.C.   | FIRE HOSE CABINET   | SHTG.   | SHEATHING                | |
| FIN.   | FINISH  | SQ.     | SQUARE                   | |
| FLR.   | FLOOR   | STD.    | STANDARD                 | |
| FLRG.  | FLOORING  | STL.    | STEEL                    | |
| FTG.   | FOOTING   | STRUCT. | STRUCTURAL               | |
| F. GL.   | FIXED GLASS   | S.S.    | STAINLESS STEEL          | |
| F.S.   | FLOOR SINK  | SUSP.   | SUSPENDED                | |
| FLUOR.   | FLUORESCENT   | SPEC.   | SPECIFICATIONS           | |
| F.O.C.   | FACE OF CONCRETE  | STOR.   | STORAGE                  | |
| F.O.M.   | FACE OF MASONRY   | S.T.C.  | SOUND TRANSMISSION CLASS | |
| F.O.S.   | FACE OF STUD  | S.F.    | SQUARE FOOT              | |
| F.O.F.   | FACE OF FINISH  | |
| F.F.   | FINISH FLOOR  | |
| F.J.   | FLOOR JOIST   | |
| GA.  | GAUGE   | TEL.    | TELEPHONE                | |
| GAL.V.   | GALVANIZED  | TERRAZO | TERRAZZO                 | |
| G.I.   | GALVANIZED IRON   | T & G   | TONGUE AND GROOVE        | |
| GL.  | GLASS   | TOC     | TOP OF CONCRETE          | |
| GR.  | GRADE   | TOW     | TOP OF WALL              | |
| GYP. BD.   | GYPSUM BOARD  | TYP.    | TYPICAL                  | |
| G.D.   | GARBAGE DISPOSAL  | THRU    | THROUGH                  | |
|  |   | TEMP.   | TEMPERED                 | |
|  |   | T.O.P.  | TOP OF PARAPET           | |
|  |   | T.      | TREAD                    | |
|  |   | T.O.PL. | TOP OF PLATE             | |
| H.B.   | HOSE BIBB   | |
| HWD.   | HARDWOOD  | U.      | URINAL                   | |
| HGT.   | HEIGHT  | U.N.O.  | UNLESS NOTED OTHERWISE   | |
| H.P.T.   | HIGH POINT  | |
| HDR.   | HEADER  | V.I.F.  | VERIFY IN FIELD          | |
| HTR.   | HEATER  | VERT.   | VERTICAL                 | |
| H.W.   | HOT WATER   | VEST.   | VESTIBULE                | |
| HORIZ.   | HORIZONTAL  | V.C.T.  | VINYL COMPOSITION TILE   | |
| H.C.   | HOLLOW CORE   | |
| I.D.   | INSIDE DIAMETER   | W/      | WITH                     | |
| INT.   | INTERIOR  | WAINS.  | WAINSCOT                 | |
| INSUL.   | INSULATION  | W.C.    | WATER CLOSET             | |
| INV.   | INVERT  | WD.     | WOOD                     | |
| I.P.S.   | IRON PIPE SIZE  | WH.     | WATER HEATER             | |
| I.C.   | IMPACT INSULATION CLASS   | WP.     | WATERPROOF               | |
| 1. CA1 DEWATERING OPERATIONS - REMOVE SEDIMENTS FROM GROUND WATER  | |
| 2. CA2 PAVING OPERATIONS - REDUCE DISCHARGE OF POLLUTANTS FROM PAVING OPERATIONS   | |
| 3. CA3 STRUCTURE CONSTRUCTION AND PAINTING PREVENT & REDUCE DISCHARGE FROM CONSTRUCTION SITES & PAINTING PROJECTS  | |
| 4. CA10 MATERIAL DELIVERY AND STORAGE - PREVENT & REDUCE DISCHARGE OF POLLUTANTS TO STORM WATER FROM MATERIAL DELIVERY & STORAGE   | |
| 5. CA11 MATERIAL USE PREVENT & REDUCE DISCHARGE OF POLLUTANTS TO STORM WATER FROM MATERIAL USE   | |
| 6. CA12 SPILL PREVENTION AND CONTROL - PREVENT & REDUCE DISCHARGE OF POLLUTANTS TO STORM WATER SYSTEMS WITH GOOD HOUSEKEEPING  | |
| 7. CA20 SOLID WASTE MANAGEMENT - PREVENT & REDUCE DISCHARGE OF POLLUTANTS TO STORM WATER SYSTEMS FROM SOLID WASTE OR CONSTRUCTION  | |
| 8. CA21 HAZARDOUS WASTE MANAGEMENT PREVENT & REDUCE DISCHARGE OF POLLUTANTS TO STORM WATER FROM TOXIC MATERIALS  | |
| 9. CA22 CONTAMINATED SOIL MANAGEMENT PREVENT & REDUCE DISCHARGE OF POLLUTANTS TO STORM WATER FROM CONTAMINATED SOIL  | |
| 10. CA23 CONCRETE WASTE MANAGEMENT PREVENT & REDUCE DISCHARGE OF POLLUTANTS TO STORM WATER FROM CONCRETE WASTE   | |
| 11. CA24 SANITARY/SEPTIC WASTE MANAGEMENT - PREVENT & REDUCE DISCHARGE OF POLLUTANTS TO STORM WATER FROM SANITARY & SEPTIC SYSTEMS   | |
| 12. CA30 VEHICLE AND EQUIPMENT CLEANING - PREVENT & REDUCE DISCHARGE OF POLLUTANTS TO STORM WATER FROM CLEANING OF VEHICLES AND EQUIPMENT  | |
| 13. CA31 VEHICLE AND EQUIPMENT FUELING - PREVENT & REDUCE DISCHARGE OF POLLUTANTS TO STORM WATER FROM FUELING OF VEHICLES & EQUIPMENT  | |
| 14. CA32 VEHICLE AND EQUIPMENT MAINTENANCE - PREVENT & REDUCE DISCHARGE OF POLLUTANTS TO STORM WATER FROM MAINTENANCE OF VEHICLES & EQUIPMENT  | |
| 15. CA40 EMPLOYEE/SUBCONTRACTOR TRAINING SWPPP STORM WATER POLLUTION PREVENTION PLAN   | |
| 16. ESC1 SCHEDULING - SEQUENCING THE CONSTRUCTION PROJECT TO REDUCE THE AMOUNT OF SOIL EXPOSED TO EROSION  | |
| 17. ESC2 PRESERVATION OF EXISTING VEGETATION MINIMIZE DAMAGE AND EROSION BY PRESERVING THE EXISTING VEGETATION   | |
| 18. ESC10 SEEDING AND PLANTING - MINIMIZE EROSION WITH SEEDING AND PLANTING  | |
| 19. ESC11 MULCHING - FOR STABILIZING CLEARED AND FRESHLY SEEDDED AREAS   | |
| 20. ESC20 GEOTEXTILES AND MATS - FOR STABILIZATION OF SOILS  | |
| 21. ESC21 DUST CONTROLS - REDUCE DUST AND SOIL EROSION   | |
| 22. ESC22 TEMPORARY STREAM CROSSING RECOMMENDATIONS FOR INSTALLING A TEMPORARY CULVERT, FORD OR BRIDGE   | |
| 23. ESC23 CONSTRUCTION ROAD STABILIZATION - RECOMMENDATIONS FOR DUST AND EROSION CONTROL   | |
| 24. ESC24 STABILIZED CONSTRUCTION ENTRANCE RECOMMENDATIONS FOR DUST, SEDIMENT AND EROSION CONTROL FOR PUBLIC STREETS   | |
| 25. ESC30 EARTH DIKE - TEMPORARY BERM OR RIDGE OF COMPACTED SOIL   | |
| 26. ESC31 TEMPORARY DRAINS AND SWALES - TO DIVERT OFF-SITE RUNOFF AROUND A CONSTRUCTION SITE   | |
| 27. ESC32 SLOPE DRAIN - TEMPORARY PIPE TO DIVERT RUNOFF FROM THE TOP OF A SLOPE TO THE BOTTOM WITHOUT CAUSING EROSION  | |
| 28. ESC40 OUTLET PROTECTION - INSTALL RIP-RAP TO REDUCE SEDIMENT IN THE SOIL   | |
| 29. ESC41 CHECK DAMS REDUCES VELOCITY OF CONCENTRATED STORM WATER FLOWS AND REDUCES EROSION  | |
| 30. ESC 42 SLOPE ROUGHENING/ TERRACING - CREATES MICROCLIMATES FOR ESTABLISHING VEGETATION   | |
| 31. ESC 50 SILT FENCE - FOR SEDIMENTATION CONTROL  | |
| 32. ESC51 STRAW BALE BARRIERS - FOR SEDIMENTATION CONTROL  | |
| 33. ESC52 SAND BAG BARRIER - FOR SEDIMENTATION CONTROL   | |
| 34. ESC53 BRUSH OR ROCK FILTER - FOR SEDIMENTATION CONTROL AND VELOCITY REDUCTION  | |
| 35. ESC54 STORM DRAIN INLET PROTECTION - DEVICES WHICH DETAIN SEDIMENT LADEN RUNOFF  | |
| 36. ESC55 SEDIMENT TRAP - SMALL EXCAVATED OR BERMED AREA FOR SEDIMENTATION   | |
| 37. ESC56 SEDIMENT BASIN - POND CREATED TO ALLOW EXCESSIVE SEDIMENT TO SETTLE  | |
|  |   |         |                          |        |    |  |         |                     |             | <b>GENERAL NOTES</b>  | |
|  |   |         |                          |        |    |  |         |                     |             | <table><tr><td>1.</td><td>CONTRACTOR TO STAKE-OUT AND VERIFY WITH ARCHITECT THE BUILDING SETBACKS, PAD AND ROOF ELEVATIONS, AND DRIVEWAY PRIOR TO START OF CONSTRUCTION.</td></tr><tr><td>2.</td><td>CONTRACTOR SHALL VERIFY ALL DETAILS AND DIMENSIONS PRIOR TO THE START OF CONSTRUCTION AND SHALL NOTIFY THE ARCHITECT OF ANY OMISSIONS, ERRORS, OR DISCREPANCIES.</td></tr><tr><td>3.</td><td>SURFACE WATER SHALL DRAIN AWAY FROM BUILDING AT A MINIMUM OF 1/8" PER FOOT.</td></tr><tr><td>4.</td><td>CONTRACTOR SHALL LOCATE ALL EXISTING UTILITIES (WHETHER SHOWN HEREIN OR NOT) AND PROTECT THEM FROM DAMAGE. CONTRACTOR SHALL BEAR ALL EXPENSE OF REPAIR OR REPLACEMENT IN CONJUNCTION WITH THE EXECUTION OF THIS WORK.</td></tr><tr><td>5.</td><td>CONTRACTOR SHALL SIGN AND POST A NOTICE ON THE BUILDING CERTIFYING THAT THE INSTALLED INSULATION COMPLIES WITH THE CALIFORNIA STATE STANDARDS.</td></tr><tr><td>6.</td><td>CONTRACTOR TO VERIFY ALL EXISTING PAD AND FINISH FLOOR ELEVATIONS. IF ANY DISCREPANCIES ARE DISCOVERED, CONTRACTOR SHALL NOTIFY THE ARCHITECT BEFORE THE START OF CONSTRUCTION.</td></tr><tr><td>7.</td><td>ALL EXPOSED NON-PREFINISHED METAL IS TO BE PRIMED AND PAINTED INCLUDING SHOP OR FACTORY PRIMED SURFACES. ARCHITECT TO APPROVE FINAL COLOR.</td></tr><tr><td>8.</td><td>CONTRACTOR MAY NOT CHANGE DESIGN MATERIALS OR DETAILS WITHOUT PERMISSION OF THE ARCHITECT.</td></tr><tr><td>9.</td><td>WRITTEN DIMENSIONS TO TAKE PRECEDENCE OVER SCALED DIMENSIONS.</td></tr><tr><td>10.</td><td>PRIOR TO THE ISSUANCE OF A BUILDING PERMIT, THE CONTRACTOR SHALL HAVE A CERTIFICATE OF CURRENT WORKMEN'S COMPENSATION INSURANCE COVERAGE ON FILE WITH THE BUILDING DEPARTMENT.</td></tr></table>  |       | 1.              | CONTRACTOR TO STAKE-OUT AND VERIFY WITH ARCHITECT THE BUILDING SETBACKS, PAD AND ROOF ELEVATIONS, AND DRIVEWAY PRIOR TO START OF CONSTRUCTION. | 2.                   | CONTRACTOR SHALL VERIFY ALL DETAILS AND DIMENSIONS PRIOR TO THE START OF CONSTRUCTION AND SHALL NOTIFY THE ARCHITECT OF ANY OMISSIONS, ERRORS, OR DISCREPANCIES. | 3.                           | SURFACE WATER SHALL DRAIN AWAY FROM BUILDING AT A MINIMUM OF 1/8" PER FOOT. | 4.             | CONTRACTOR SHALL LOCATE ALL EXISTING UTILITIES (WHETHER SHOWN HEREIN OR NOT) AND PROTECT THEM FROM DAMAGE. CONTRACTOR SHALL BEAR ALL EXPENSE OF REPAIR OR REPLACEMENT IN CONJUNCTION WITH THE EXECUTION OF THIS WORK. | 5.  | CONTRACTOR SHALL SIGN AND POST A NOTICE ON THE BUILDING CERTIFYING THAT THE INSTALLED INSULATION COMPLIES WITH THE CALIFORNIA STATE STANDARDS. | 6.   | CONTRACTOR TO VERIFY ALL EXISTING PAD AND FINISH FLOOR ELEVATIONS. IF ANY DISCREPANCIES ARE DISCOVERED, CONTRACTOR SHALL NOTIFY THE ARCHITECT BEFORE THE START OF CONSTRUCTION. | 7.                                     | ALL EXPOSED NON-PREFINISHED METAL IS TO BE PRIMED AND PAINTED INCLUDING SHOP OR FACTORY PRIMED SURFACES. ARCHITECT TO APPROVE FINAL COLOR. | 8.  | CONTRACTOR MAY NOT CHANGE DESIGN MATERIALS OR DETAILS WITHOUT PERMISSION OF THE ARCHITECT. | 9.                       | WRITTEN DIMENSIONS TO TAKE PRECEDENCE OVER SCALED DIMENSIONS. | 10.                      | PRIOR TO THE ISSUANCE OF A BUILDING PERMIT, THE CONTRACTOR SHALL HAVE A CERTIFICATE OF CURRENT WORKMEN'S COMPENSATION INSURANCE COVERAGE ON FILE WITH THE BUILDING DEPARTMENT. | |
| 1.   | CONTRACTOR TO STAKE-OUT AND VERIFY WITH ARCHITECT THE BUILDING SETBACKS, PAD AND ROOF ELEVATIONS, AND DRIVEWAY PRIOR TO START OF CONSTRUCTION.  | |
| 2.   | CONTRACTOR SHALL VERIFY ALL DETAILS AND DIMENSIONS PRIOR TO THE START OF CONSTRUCTION AND SHALL NOTIFY THE ARCHITECT OF ANY OMISSIONS, ERRORS, OR DISCREPANCIES.  | |
| 3.   | SURFACE WATER SHALL DRAIN AWAY FROM BUILDING AT A MINIMUM OF 1/8" PER FOOT.   | |
| 4.   | CONTRACTOR SHALL LOCATE ALL EXISTING UTILITIES (WHETHER SHOWN HEREIN OR NOT) AND PROTECT THEM FROM DAMAGE. CONTRACTOR SHALL BEAR ALL EXPENSE OF REPAIR OR REPLACEMENT IN CONJUNCTION WITH THE EXECUTION OF THIS WORK. | |
| 5.   | CONTRACTOR SHALL SIGN AND POST A NOTICE ON THE BUILDING CERTIFYING THAT THE INSTALLED INSULATION COMPLIES WITH THE CALIFORNIA STATE STANDARDS.  | |
| 6.   | CONTRACTOR TO VERIFY ALL EXISTING PAD AND FINISH FLOOR ELEVATIONS. IF ANY DISCREPANCIES ARE DISCOVERED, CONTRACTOR SHALL NOTIFY THE ARCHITECT BEFORE THE START OF CONSTRUCTION.                                       | |
| 7.   | ALL EXPOSED NON-PREFINISHED METAL IS TO BE PRIMED AND PAINTED INCLUDING SHOP OR FACTORY PRIMED SURFACES. ARCHITECT TO APPROVE FINAL COLOR.  | |
| 8.   | CONTRACTOR MAY NOT CHANGE DESIGN MATERIALS OR DETAILS WITHOUT PERMISSION OF THE ARCHITECT.  | |
| 9.   | WRITTEN DIMENSIONS TO TAKE PRECEDENCE OVER SCALED DIMENSIONS.   | |
| 10.  | PRIOR TO THE ISSUANCE OF A BUILDING PERMIT, THE CONTRACTOR SHALL HAVE A CERTIFICATE OF CURRENT WORKMEN'S COMPENSATION INSURANCE COVERAGE ON FILE WITH THE BUILDING DEPARTMENT.  | |
|  |   |         |                          |        |    |  |         |                     |             | <b>VICINITY MAP</b>   | |
|  |   |         |                          |        |    |  |         |                     |             | <b>SHEET INDEX</b>  | |
|  |   |         |                          |        |    |  |         |                     |             | <table><tr><td colspan="2">CS1 COVER SHEET</td></tr><tr><td colspan="2"><b>ARCHITECTURAL</b></td></tr><tr><td colspan="2">AS1 - DOOR &amp; WINDOW SCHEDULE</td></tr><tr><td colspan="2">A1.1 SITE PLAN</td></tr><tr><td colspan="2">A2.1 EXISTING / DEMOLITION FIRST &amp; SECOND STORY FLOOR PLANS</td></tr><tr><td colspan="2">A2.2 PROPOSED FIRST &amp; SECOND STORY FLOOR PLANS</td></tr><tr><td colspan="2">A2.3 ROOF PLAN, DOOR &amp; WINDOW SCHEDULE</td></tr><tr><td colspan="2">A2.4 EXISTING DETACHED GARAGE &amp; ADU PLANS &amp; EXTERIOR ELEVATIONS</td></tr><tr><td colspan="2">A3.1 EXTERIOR ELEVATIONS</td></tr><tr><td colspan="2">A3.2 EXTERIOR ELEVATIONS</td></tr><tr><td colspan="2">AD1 ARCHITECTURAL DETAILS</td></tr></table>   |       | CS1 COVER SHEET |  | <b>ARCHITECTURAL</b> |  | AS1 - DOOR & WINDOW SCHEDULE |   | A1.1 SITE PLAN |   | A2.1 EXISTING / DEMOLITION FIRST & SECOND STORY FLOOR PLANS |  | A2.2 PROPOSED FIRST & SECOND STORY FLOOR PLANS |   | A2.3 ROOF PLAN, DOOR & WINDOW SCHEDULE |  | A2.4 EXISTING DETACHED GARAGE & ADU PLANS & EXTERIOR ELEVATIONS |  | A3.1 EXTERIOR ELEVATIONS |   | A3.2 EXTERIOR ELEVATIONS |  | AD1 ARCHITECTURAL DETAILS | |
| CS1 COVER SHEET  | |
| <b>ARCHITECTURAL</b>   | |
| AS1 - DOOR & WINDOW SCHEDULE   | |
| A1.1 SITE PLAN   | |
| A2.1 EXISTING / DEMOLITION FIRST & SECOND STORY FLOOR PLANS  | |
| A2.2 PROPOSED FIRST & SECOND STORY FLOOR PLANS   | |
| A2.3 ROOF PLAN, DOOR & WINDOW SCHEDULE   | |
| A2.4 EXISTING DETACHED GARAGE & ADU PLANS & EXTERIOR ELEVATIONS  | |
| A3.1 EXTERIOR ELEVATIONS   | |
| A3.2 EXTERIOR ELEVATIONS   | |
| AD1 ARCHITECTURAL DETAILS  | |
|  |   |         |                          |        |    |  |         |                     |             | <p>No. Submissions/Revisions Date</p> <table><tr><td></td><td>&lt;/</td></tr></table> | |</ |
| |</ |   |  |   |  |  |  |  |  |  |  |  |    |


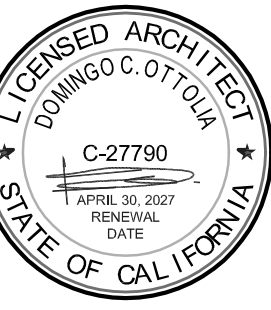






## A2.1



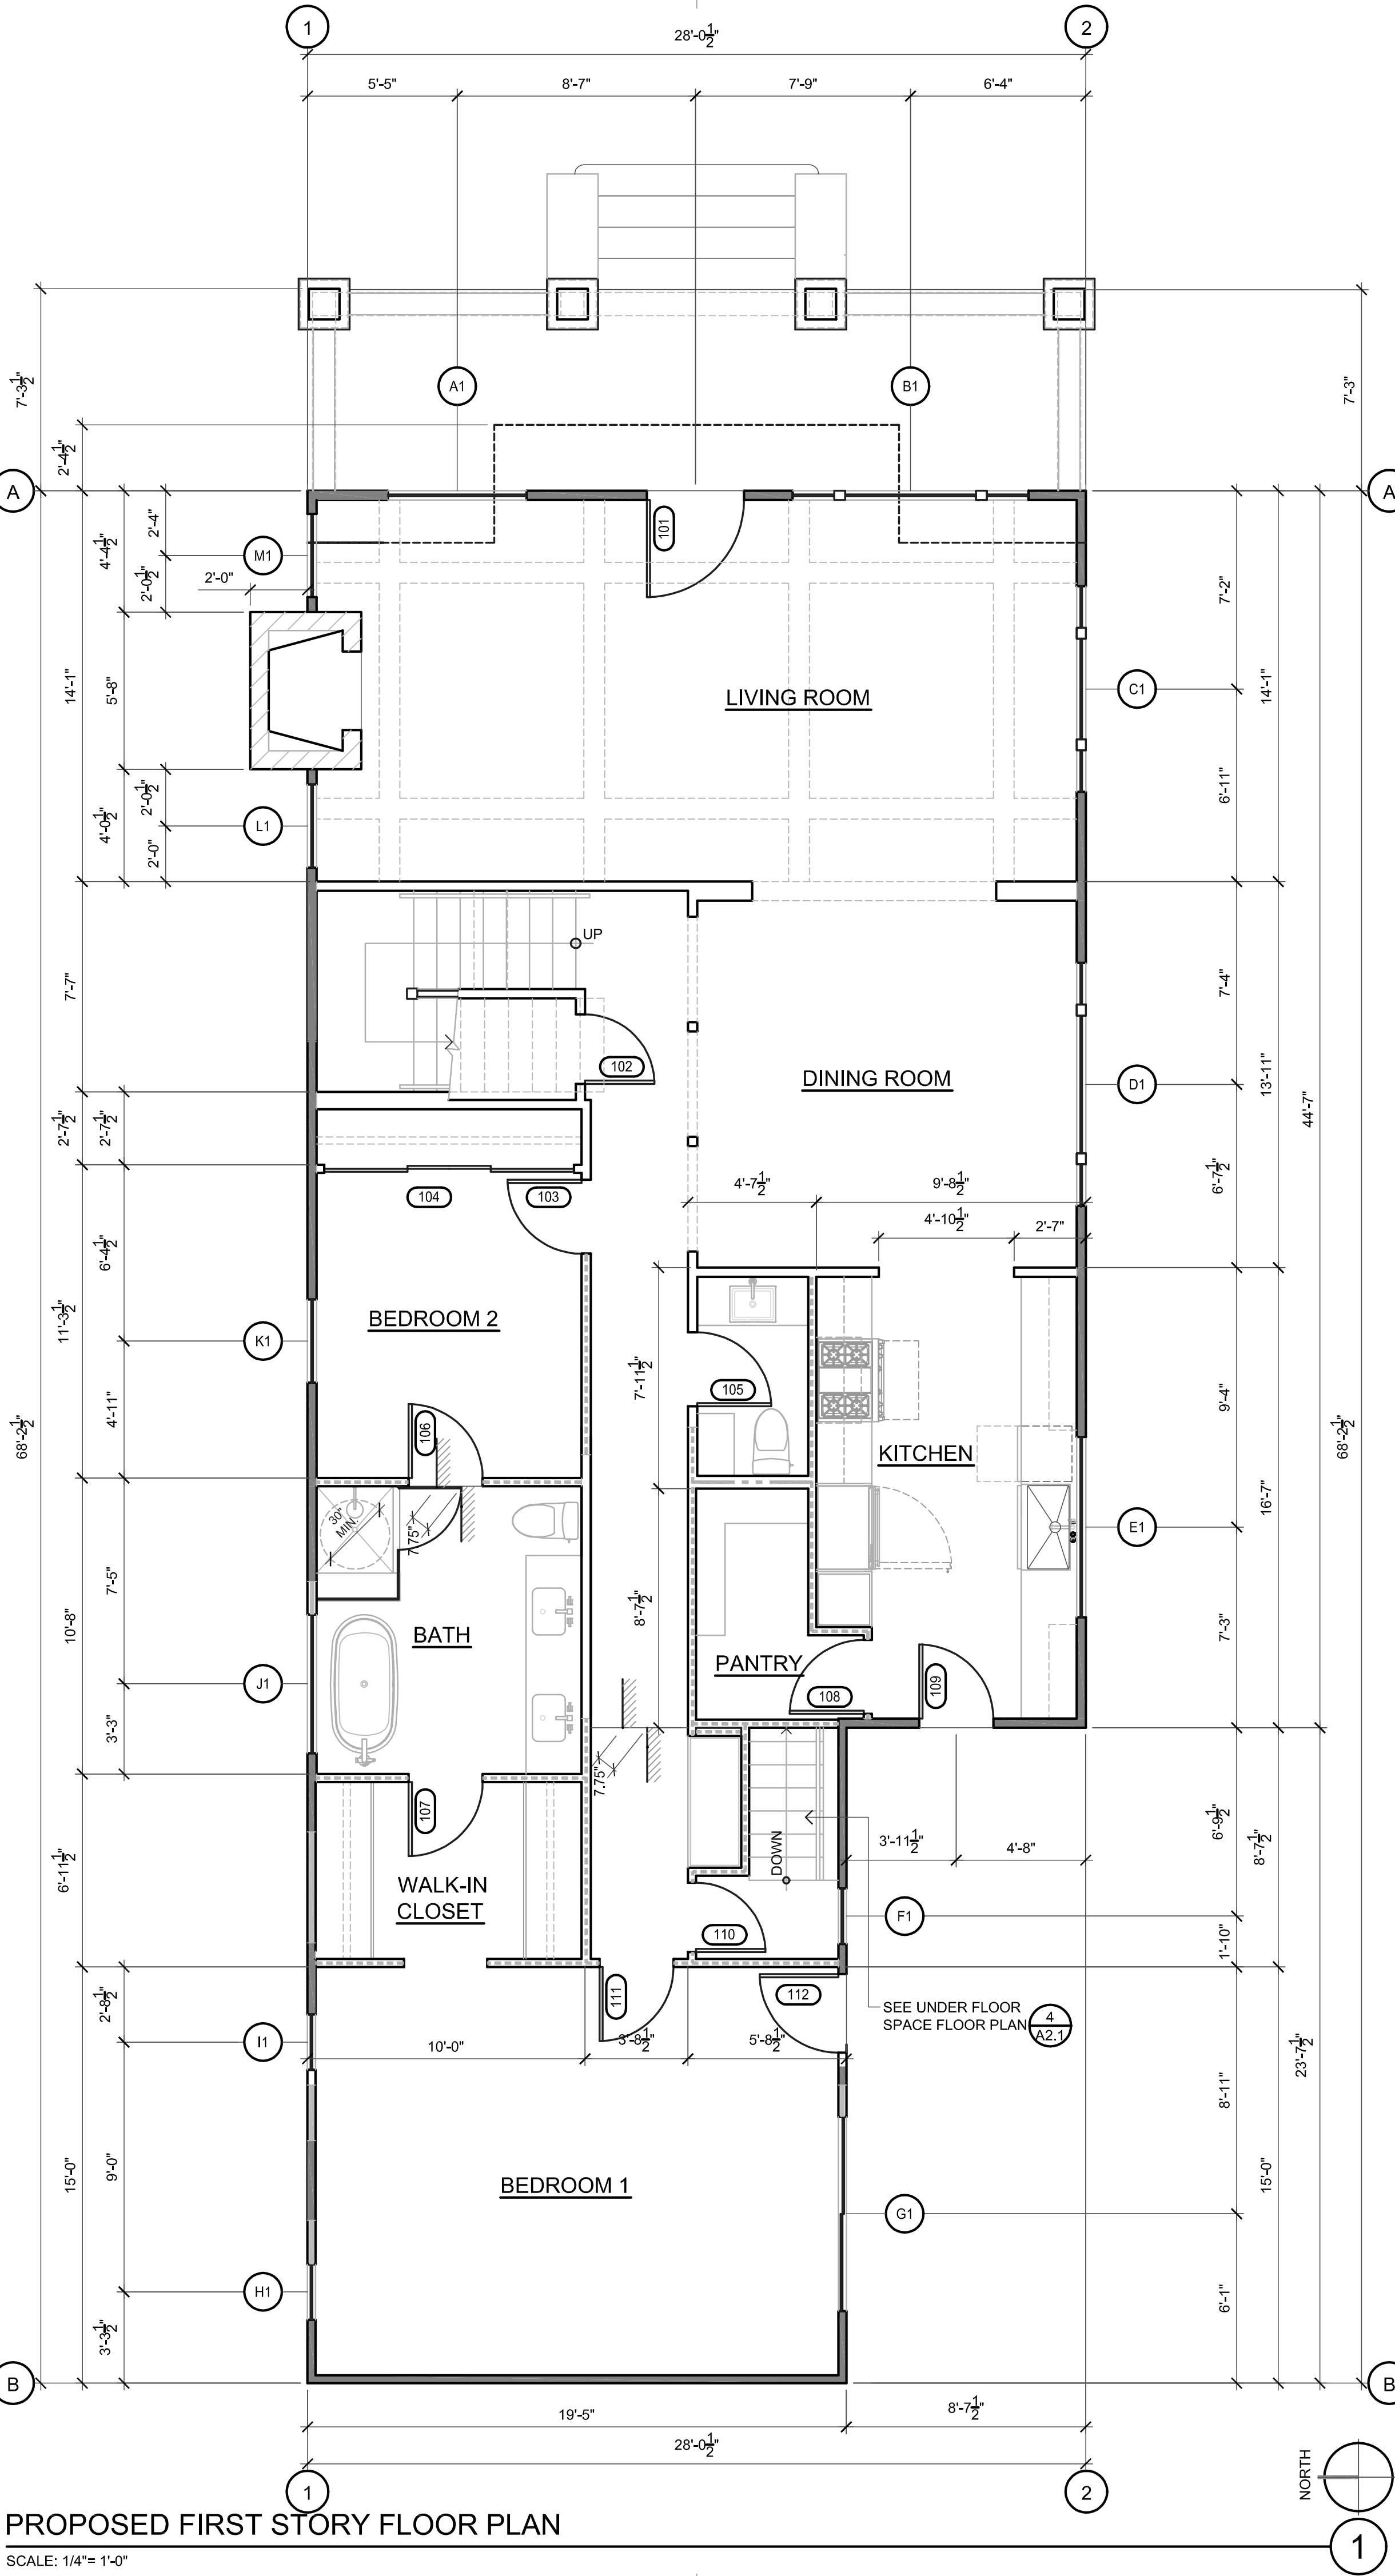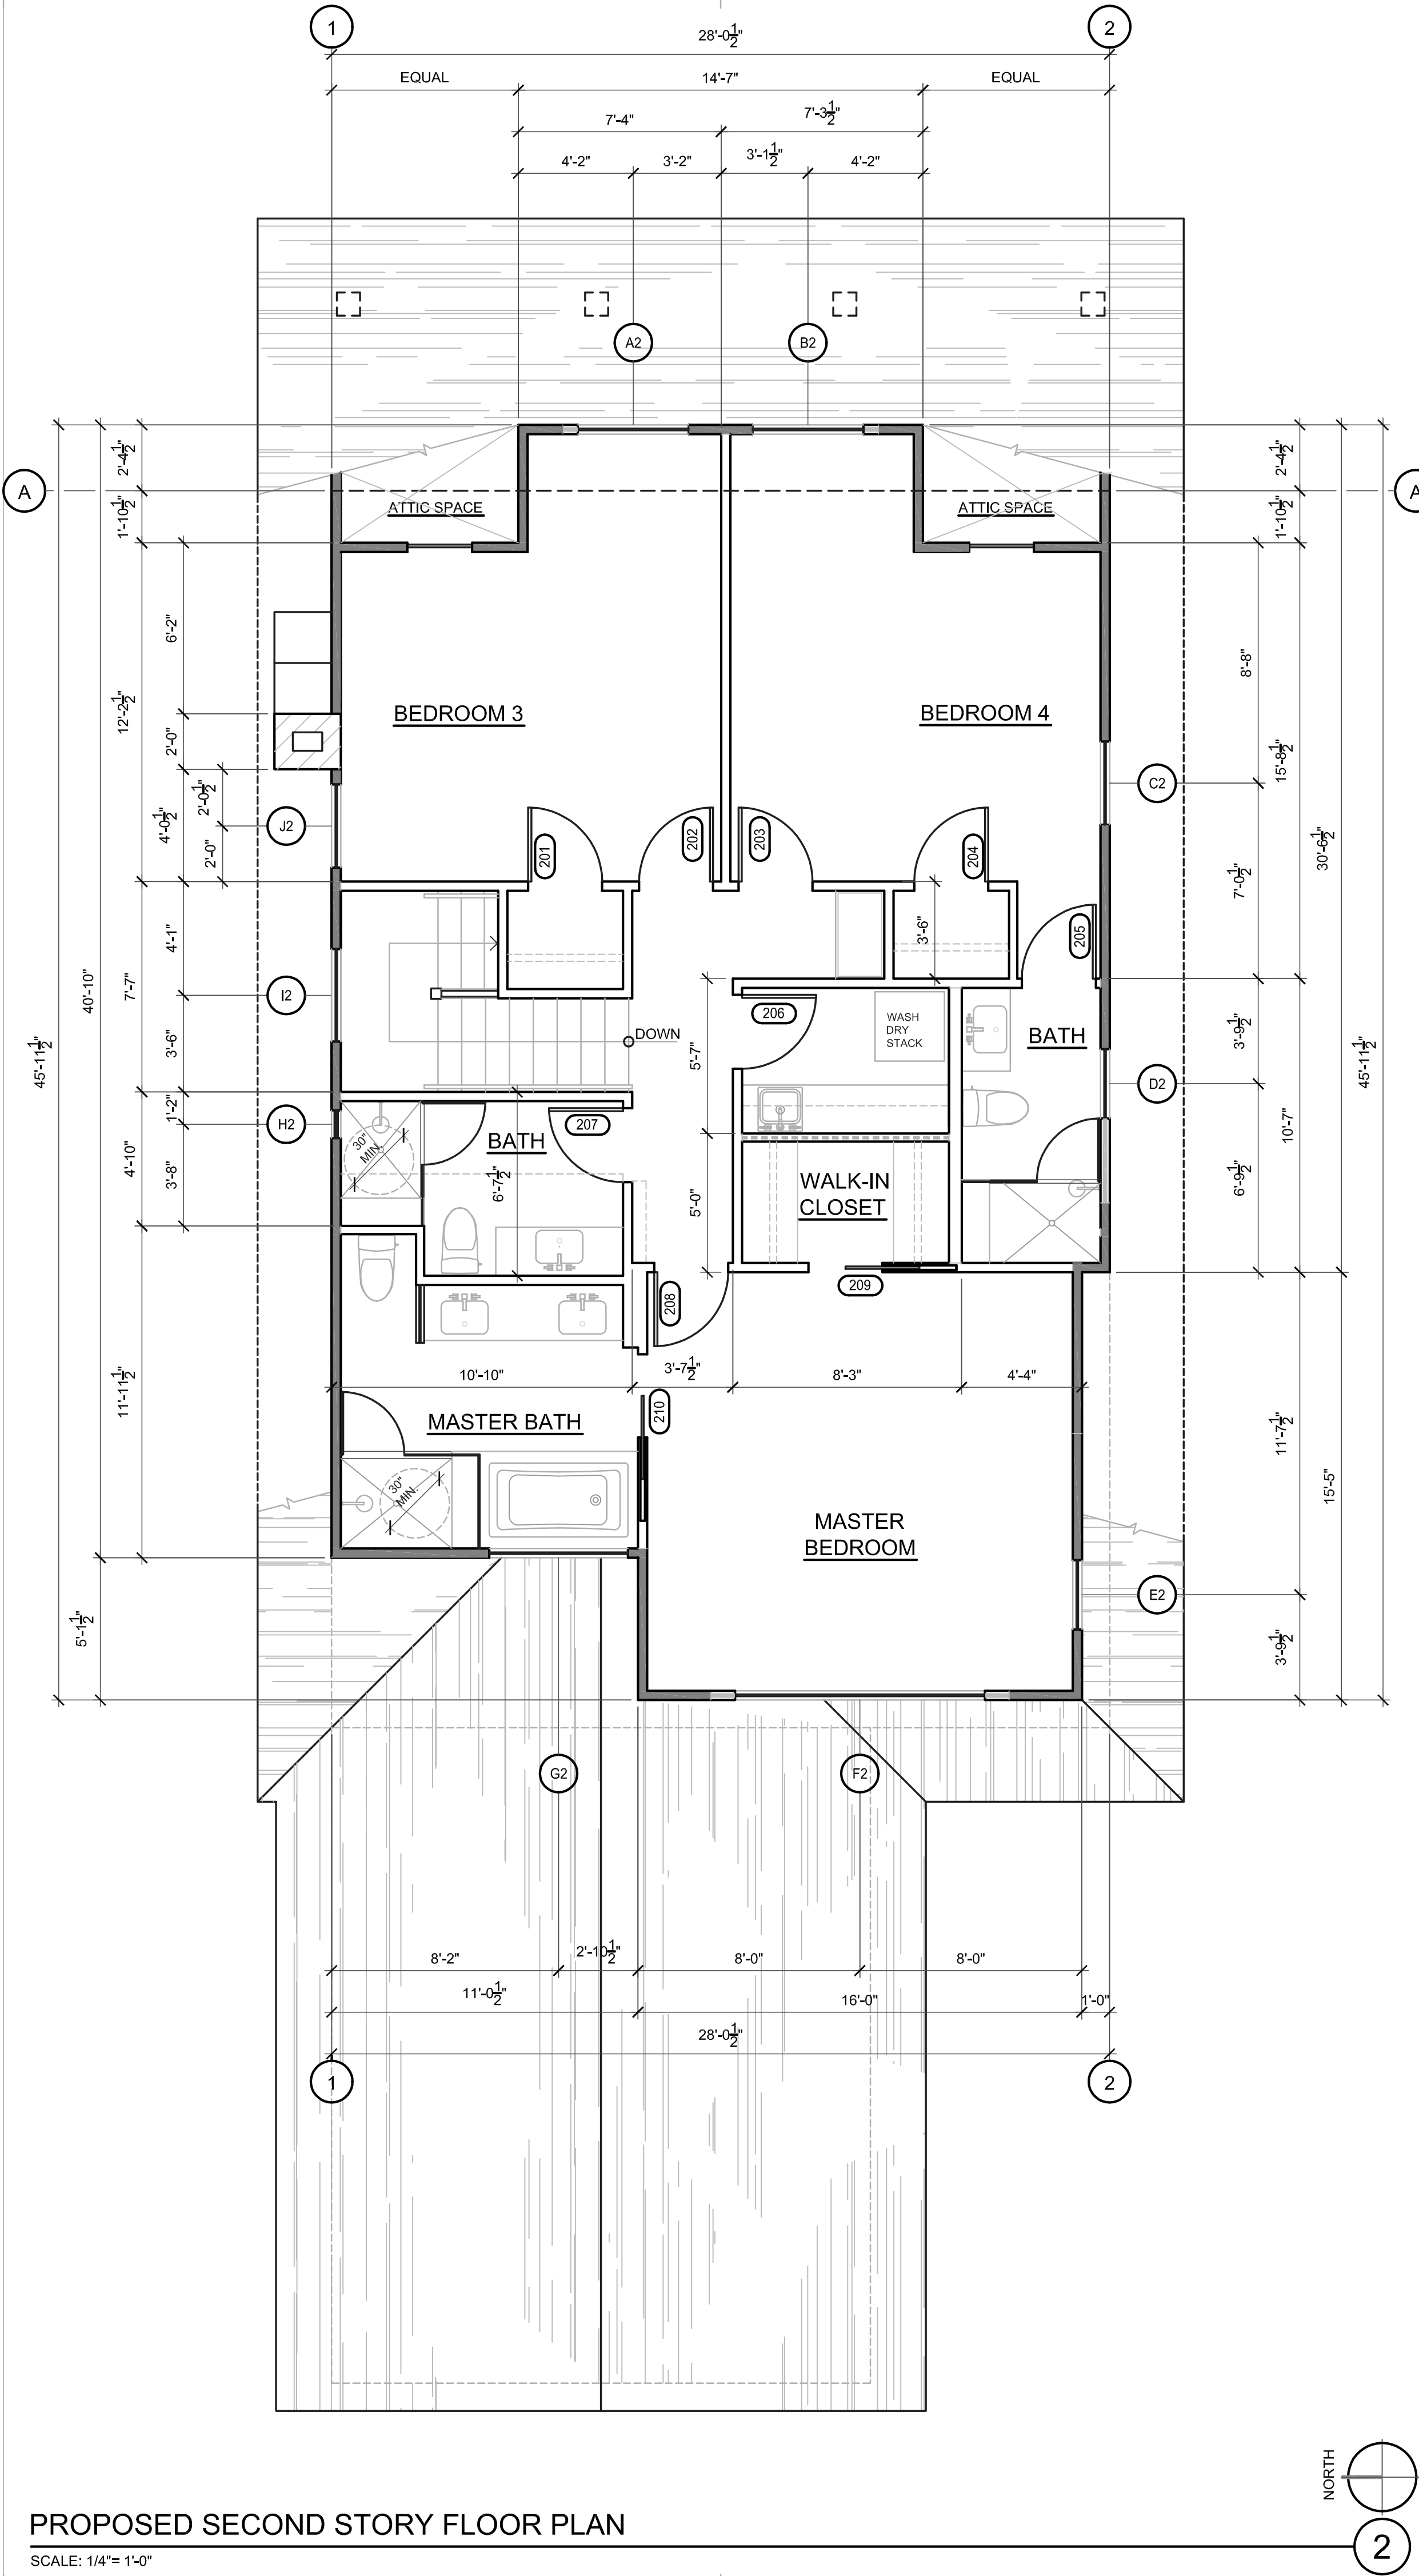

NOTES

1. SMOKE ALARM W/ BATTERY BACKUP TO BE PERMANENTLY WIRED TO HOUSE CIRCUIT- THE SMOKE ALARMS SHALL BE INTERCONNECTED IN SUCH A MANNER THAT THE ACTIVATION OF ONE ALARM WILL ACTIVATE ALL OF THE ALARMS.

2. CARBON MONOXIDE DETECTOR W/ BATTERY BACKUP TO BE PERMANENTLY WIRED TO HOUSE CIRCUIT- THE SMOKE ALARMS SHALL BE INTERCONNECTED IN SUCH A MANNER THAT THE ACTIVATION OF ONE ALARM WILL ACTIVATE ALL OF THE ALARMS.

3. NOT USED

4. 30" HIGH BUILT-IN VANITY

5. ROTATING CAROUSEL (LAZY SUSAN)

6. 36" HIGH CABINET & COUNTER

7. 36" HIGH COUNTER (BAR)

8. FULL-HEIGHT CABINET

9. LINE OF UPPER CABINETS ABOVE

10. 42" HIGH GUARDRAIL

11. 34"-36" HIGH HANDRAIL. HANDRAIL SHALL NOT PROJECT MORE THAN 4 1/2" ON EITHER SIDE OF THE STAIRWAY.

12. 36" WIDE, COUNTER DEPTH REFRIGERATOR - PER OWNER

13. 30" COOK TOP & VENTILATION HOOD ABOVE - PER OWNER

14. WALL OVENS - PER OWNER

15. DISHWASHER - PER OWNER

16. KITCHEN SINK & FAUCET - PER OWNER

17. LAVATORY & FAUCET - PER OWNER

18. UTILITY SINK & FAUCET - PER OWNER

19. NEW ULTRA-LOW FLUSH TOILET. TANK-TYPE TOILETS SHALL HAVE A MAXIMUM FLUSH OF 1.6 GALLONS - PER OWNER

20. TUB & FAUCET - PER OWNER

21. SHOWER HEAD & SHOWER VALVES - PER OWNER. SHOWERS & SHOWER-TUBS TO BE PROVIDED WITH INDIVIDUAL CONTROL VALVES OF THE PRESSURE BALANCE, THERMOSTATIC, OR COMBINATION PRESSURE BALANCE / THERMOSTATIC MIXING VALVE TYPE THAT PROVIDE SCALD AND THERMAL SHOCK PROTECTION.

22. SHOWERS AND WALLS ABOVE BATHTUBS WITH SHOWER HEADS. SHALL BE FINISHED WITH A SMOOTH, NONABSORBENT SURFACE TO A HEIGHT NOT LESS THAN 72 INCHES ABOVE THE DRAIN INLET.

23. TEMPERED, FRAMELESS GLASS SHOWER ENCLOSURE.

24. CLOTHES DRYER - PER OWNER. CLOTHES DRYER MOISTURE EXHAUST DUCTS SHALL TERMINATE OUTSIDE THE BUILDING AND HAVE A BACK-DRAFT DAMPER. EXHAUST DUCT IS LIMITED TO 14" WITH 2 ELBOWS. THIS SHALL BE REDUCED 2" FOR EVERY ELBOW IN EXCESS OF 2 - MINIMUM OF 4" Ø, OR PER MANUFACTURER'S REQUIREMENTS

25. WASHER - PER OWNER.

26. 65 GAL. ELECTRIC HEAT PUMP WATER HEATER. WATER HEATER SHALL BE NATIONALLY LISTED AND BE INSTALLED IN ACCORDANCE WITH THE INSTALLATION INSTRUCTIONS THAT WERE APPROVED AS PART OF THEIR LISTING. INSTALL WATER HEATER PER MANUFACTURER'S LISTED INSTALLATION INSTRUCTIONS AND THE 2022 CALIFORNIA PLUMBING CODE.

27. EXISTING FORCED AIR UNIT - PROVIDE MIN.30" SQ. CLEAR SPACE IN FRONT OF SERVICE SIDE OF UNIT.

28. LINE OF SOFFIT ABOVE.

29. 36" X 36" ATTIC ACCESS ABOVE

30. LINE OF BALCONY ABOVE

31. LINEAR SHOWER DRAIN .

32. NEW 200 AMP ELECTRICAL PANEL

33. CLOSET SHELF AND POLE

34. NEW INSULATED METAL GARAGE DOOR

35. NEW RESIDENTIAL ELEVATOR.

36. EXISTING BEAMS ABOVE

37. WHOLE HOUSE WATER FILTER

38. NEW FORCED AIR UNIT

39. EXISTING ACCESS DOOR

40. 2x 4 FLAT FURRING STUDS

41. RECESSED MEDICINE CABINET - PER OWNER

NOTES

A. AN APPROVED SEISMIC GAS SHUTOFF VALVE WILL BE INSTALLED ON THE FUEL GAS LINE ON THE DOWNSTREAM SIDE OF THE UTILITY METER AND BE RIGIDLY CONNECTED TO THE EXTERIOR OF THE BUILDING OR STRUCTURE CONTAINING THE FUEL GAS PIPING. (PER ORDINANCE 170.158) (SEPARATE PLUMBING PERMIT IS REQUIRED).

B. PROVIDE ULTRA-FLUSH WATER CLOSETS FOR ALL NEW CONSTRUCTION

C. PROVIDE 72" HIGH NON-ABSORBENT WALL ADJACENT TO SHOWER AND APPROVED SHATTER - RESISTANT MATERIALS FOR SHOWER ENCLOSURE.

D. WATER HEATER MUST BE STRAPPED TO WALL (SEC. 507.3, LAPC)

E. CARBON MONOXIDE ALARM IS REQUIRED PER (420.6, R315)

F. SMOKE DETECTORS SHALL BE PROVIDED IN EACH SLEEPING ROOM, ON THE CEILING OR WALL IMMEDIATELY OUTSIDE OF EACH SLEEPING ROOM, AND ON EACH STORY AND BASEMENT FOR DWELLINGS WITH MORE THAN ONE STORY. (907.2.11.2, R314.3)

G. THE POWER SOURCE FOR SMOKE DETECTORS SHALL BE AS FOLLOWS:  
IN NEW CONSTRUCTION SMOKE DETECTORS SHALL RECEIVE THEIR PRIMARY POWER FROM THE BUILDING WIRING & SHALL BE EQUIPPED WITH A BATTERY BACKUP. (907.2.11.4,R314.4).

H. CARBON MONOXIDE ALARM IS REQUIRED PER 420.4 & R315.

I. GLAZING IN HAZARDOUS LOCATIONS SHALL BE TEMPERED (2406.4, R308.4)

- INGRESS AND EGRESS DOORS.
- PANELS IN SLIDING OR SWINGING DOORS.
- DOORS FOR ENCLOSURES FOR HOT TUBS, BATHTUBS AND SHOWERS (ALSO GLAZING ENCLOSING THESE COMPARTMENTS WITHIN 5 FEET OF STANDING SURFACE.
- IF WITHIN 2 FEET OF VERTICAL EDGE OF CLOSED DOOR AND WITHIN 5 FEET OF STANDING SURFACE.
- IN WALL ENCLOSING STAIRWAY LANDING.
- GUARDS AND HANDRAILS.

WALL LEGEND

1

AD1

EXISTING EXTERIOR WALL TO REMAIN

2x STUD WALL @ 16" O.C.

WI NEW R-13 BATT INSULATION

INTERIOR SURFACE: NEW 5/8" THK. TYPE X GYPSUM WALLBOARD W/ USE WATER RESISTANT WALLBOARD (PURPLE BOARD) @ BATHROOMS, KITCHEN.

EXTERIOR SURFACE: NEW JAMES HARDIE ARTISAN LAP SIDING (ESR-2290) O/ (2) LAYERS OF NO.15 (MIN.) ASPHALT PAPER.

1

AD1

NEW EXTERIOR WALL

2x STUD WALL @ 16" O.C TO MATCH EXISTING.

WI NEW R-13 BATT INSULATION

INTERIOR SURFACE: NEW 5/8" THK. TYPE X GYPSUM WALLBOARD W/ USE WATER RESISTANT WALLBOARD (PURPLE BOARD) @ BATHROOMS, KITCHEN.

EXTERIOR SURFACE: NEW JAMES HARDIE ARTISAN LAP SIDING (ESR-2290) O/ (2) LAYERS OF NO.15 (MIN.) ASPHALT PAPER.

2

AD1

EXISTING INTERIOR WALL TO REMAIN

2x STUD WALL @ 16" O.C. WI NEW R-13 BATT INSULATION

INTERIOR SURFACE: NEW 5/8" THK. TYPE X GYPSUM WALLBOARD USE WATER RESISTANT WALLBOARD (PURPLE BOARD) @ BATHROOMS, KITCHEN.

2

AD1

NEW INTERIOR WALL TO REMAIN

2x STUD WALL @ 16" O.C. WI NEW R-13 BATT INSULATION

INTERIOR SURFACE: NEW 5/8" THK. TYPE X GYPSUM WALLBOARD USE WATER RESISTANT WALLBOARD (PURPLE BOARD) @ BATHROOMS, KITCHEN.

2

AD1

NEW INTERIOR WALL TO REMAIN

2x STUD WALL @ 16" O.C. WI NEW R-13 BATT INSULATION

INTERIOR SURFACE: NEW 5/8" THK. TYPE X GYPSUM WALLBOARD USE WATER RESISTANT WALLBOARD (PURPLE BOARD) @ BATHROOMS, KITCHEN.

OTTOLIA & BARNES

Architecture

Domingo Ottolia, AIA C27790  
Dorothy Barnes-Ottolia, AIA C28714

5533 Boyridge Road  
Rancho Palos Verdes, California 90275  
T: (310) 375-0107  
F: (310) 802-3804  
E: dco@OBStudio.com

LICENSED ARCHITECT

C-27790

APRIL 30, 2021

RENEWAL DATE

STATE OF CALIFORNIA

Architect's electronic or digital seal or signature is effective only as to that version of this document as originally published by Architect. Architect is not responsible for any subsequent modification, corruption, or unauthorized use of such document. To verify the validity or applicability of the seal or signature, contact Architect.

No. Submissions/Revisions

Date

-

Remodel & repair of a single family residence & detached garage and accessory dwelling unit for:

Pamela Sattler

519 South Catalina Avenue  
Redondo Beach, California 90277

The presented drawings, specifications, ideas, designs and arrangements represented thereby are and shall remain the property of the architect and no part thereof shall be copied, disclosed to others or used in connection with any other work or project other than the specific project for which they have been prepared and developed, without the written consent of the architect. Visual contact with these drawings or specifications shall constitute conclusive evidence of acceptance of restrictions.

date: 10-09-25

project number: 2502

sheet title:

Proposed 1st. & 2nd. Story Floor Plans

sheet number: A2.2



Architect's electronic or digital seal or signature is effective only as to that version of this document as originally published by Architect. Architect is not responsible for any subsequent modification, corruption, or unauthorized use of such document. To verify the validity or applicability of the seal or signature, contact Architect.

| No. | Submissions/Revisions | Date |
|-----|-----------------------|------|
|-----|-----------------------|------|

|   |  |  |
|---|--|--|
| 1 |  |  |
|---|--|--|

Remodel & repair of a single family residence  
& detached garage and accessory dwelling unit for:  
**Pamela Sattler**  
519 South Catalina Avenue  
Redondo Beach, California 90277

The presented drawings, specifications, ideas, designs and arrangements represented thereby are and shall remain the property of the architect and no part thereof shall be copied, disclosed to others or used in connection with any other work or project other than the specific project for which they have been prepared and developed, without the written consent of the architect. Visual contact with these drawings or specifications shall constitute conclusive evidence of acceptance of restrictions.

date: 10-09-25


project number: 2502

sheet title:

Roof Plans

sheet number:

A2.3

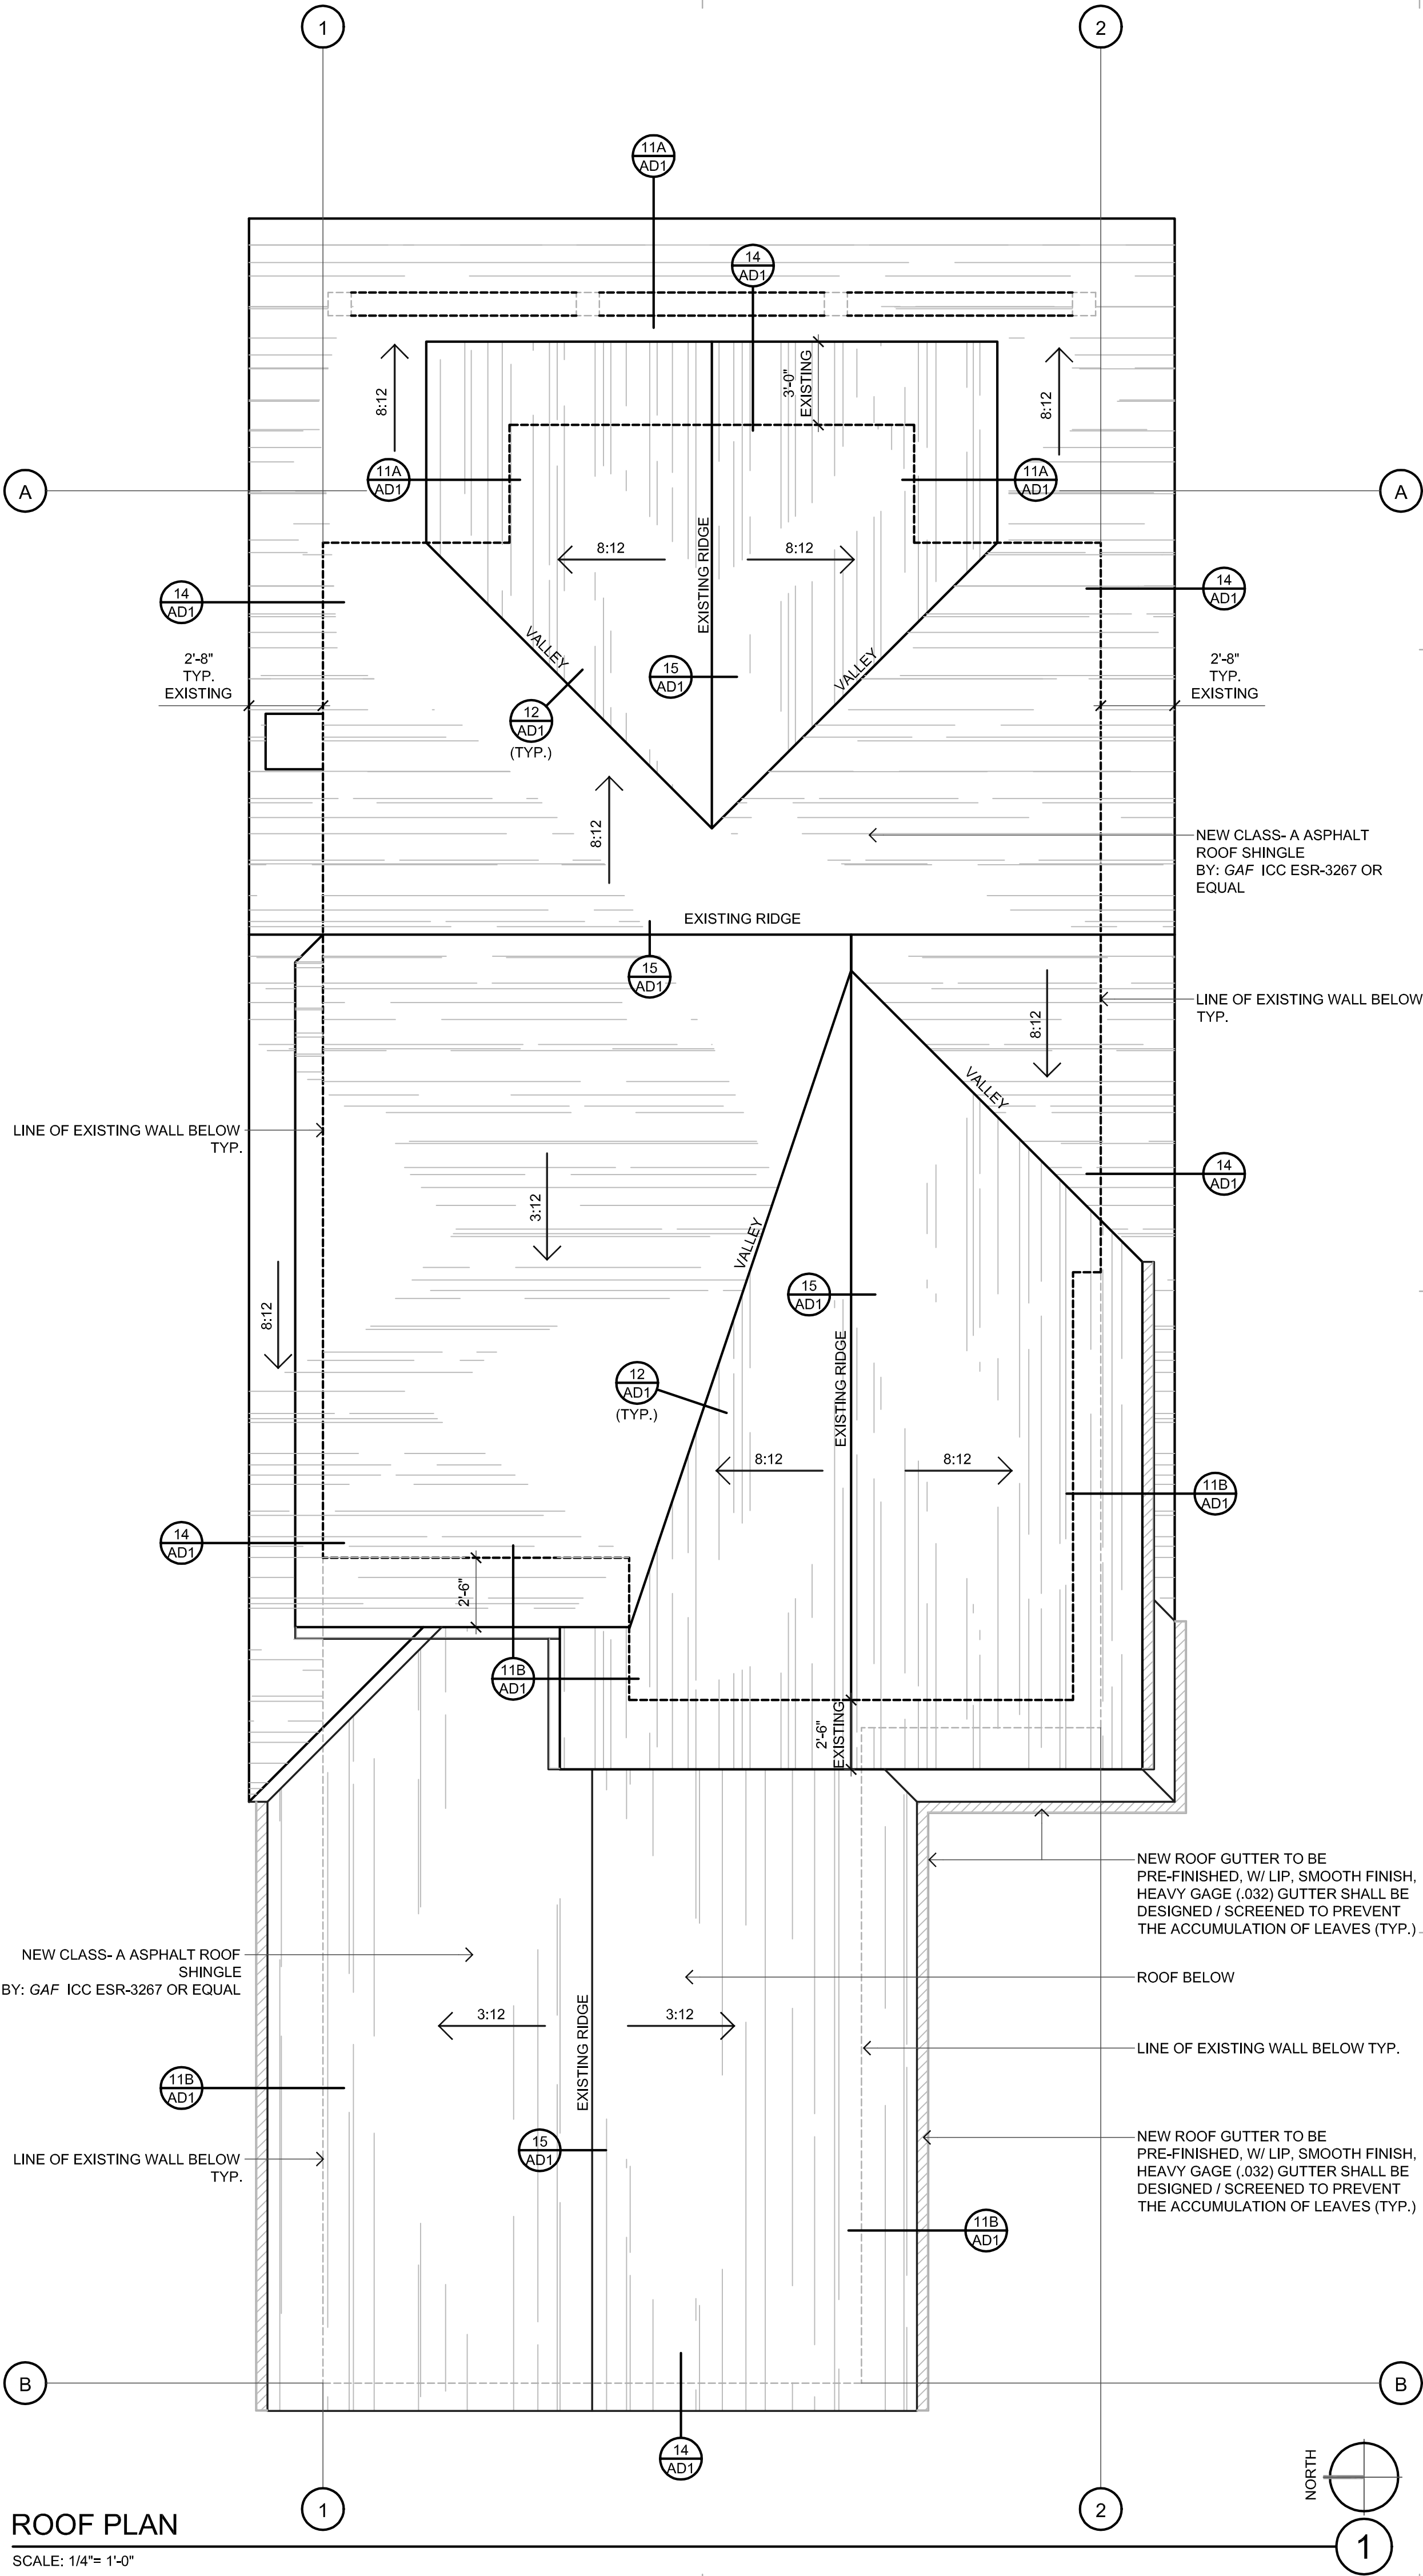

ROOF PLAN


SCALE: 1/4"= 1'-0"






SOUTH GARAGE / ADU ELEVATION

SCALE: 1/4"= 1'-0"

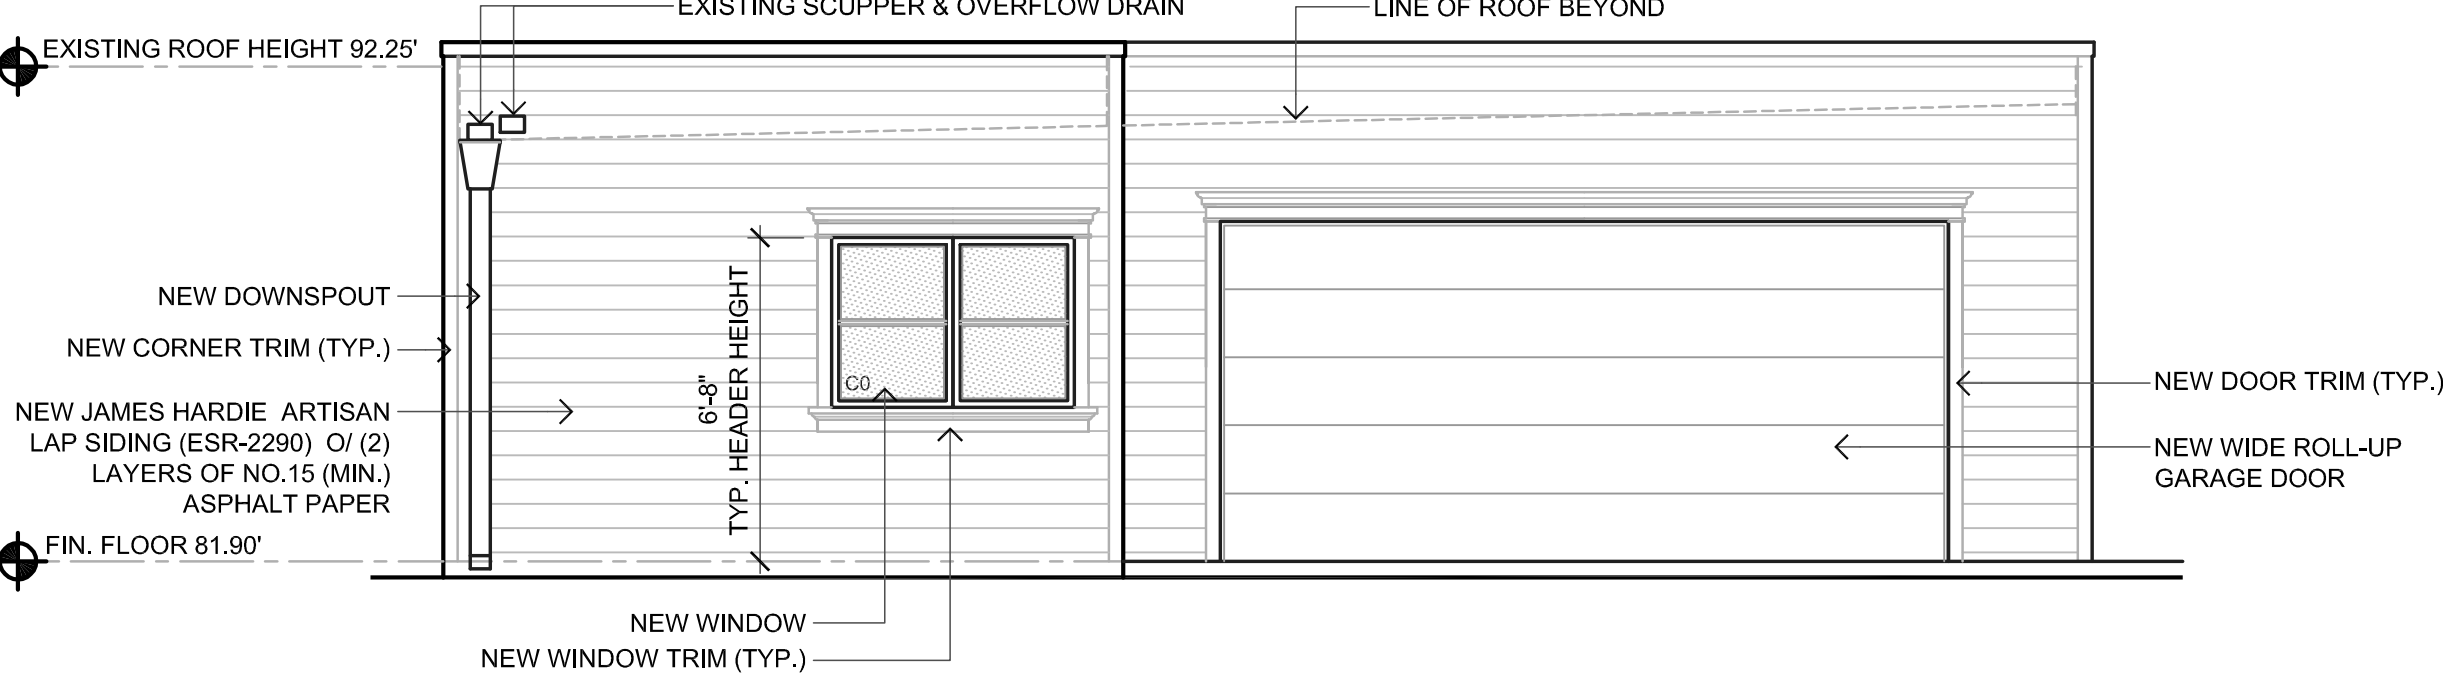


WEST GARAGE / ADU ELEVATION

SCALE: 1/4"= 1'-0"

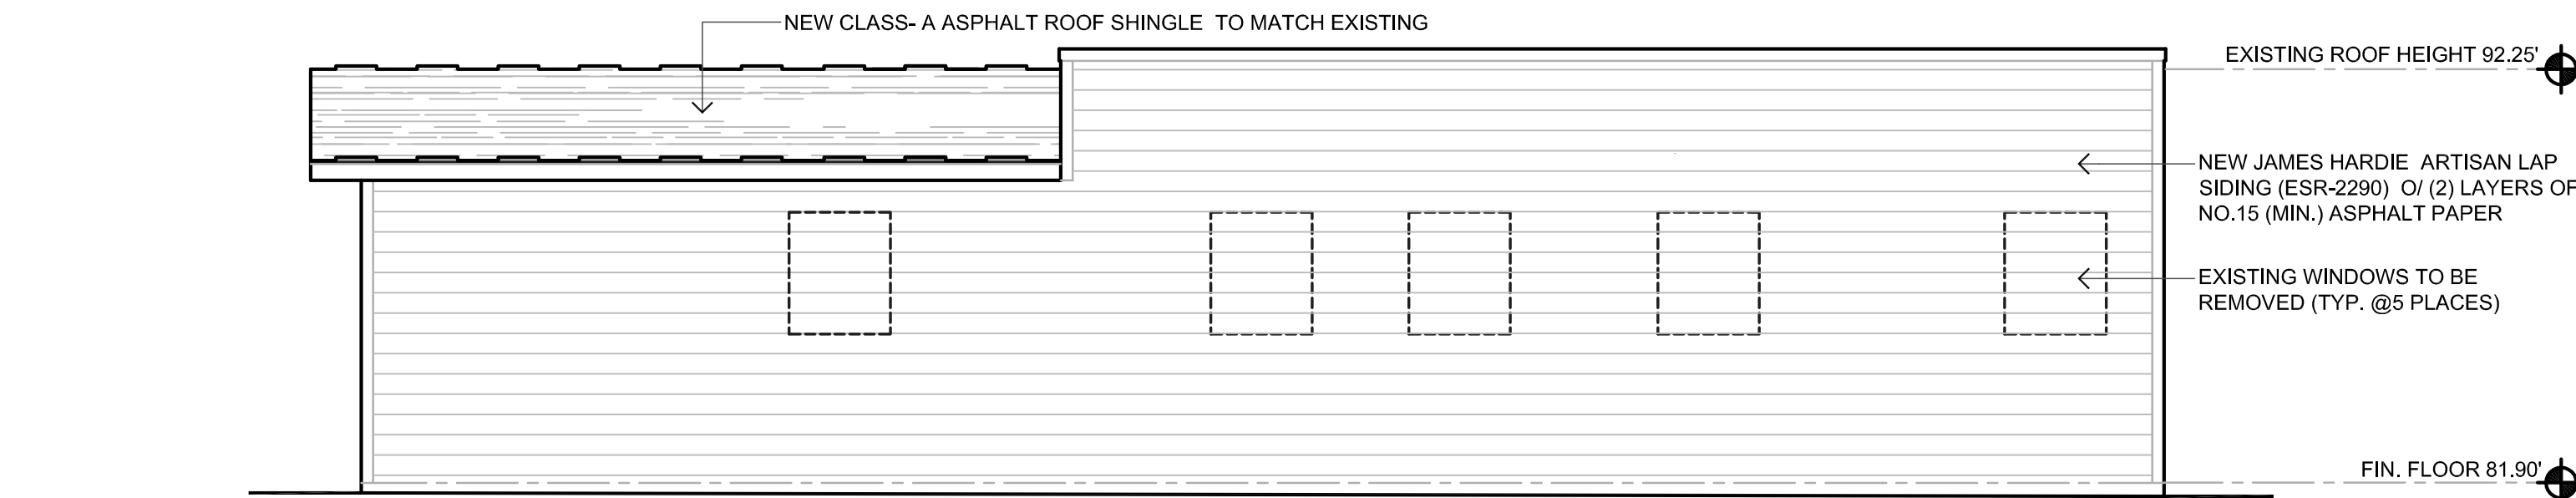

NORTH GARAGE / ADU ELEVATION


SCALE: 1/4"= 1'-0"

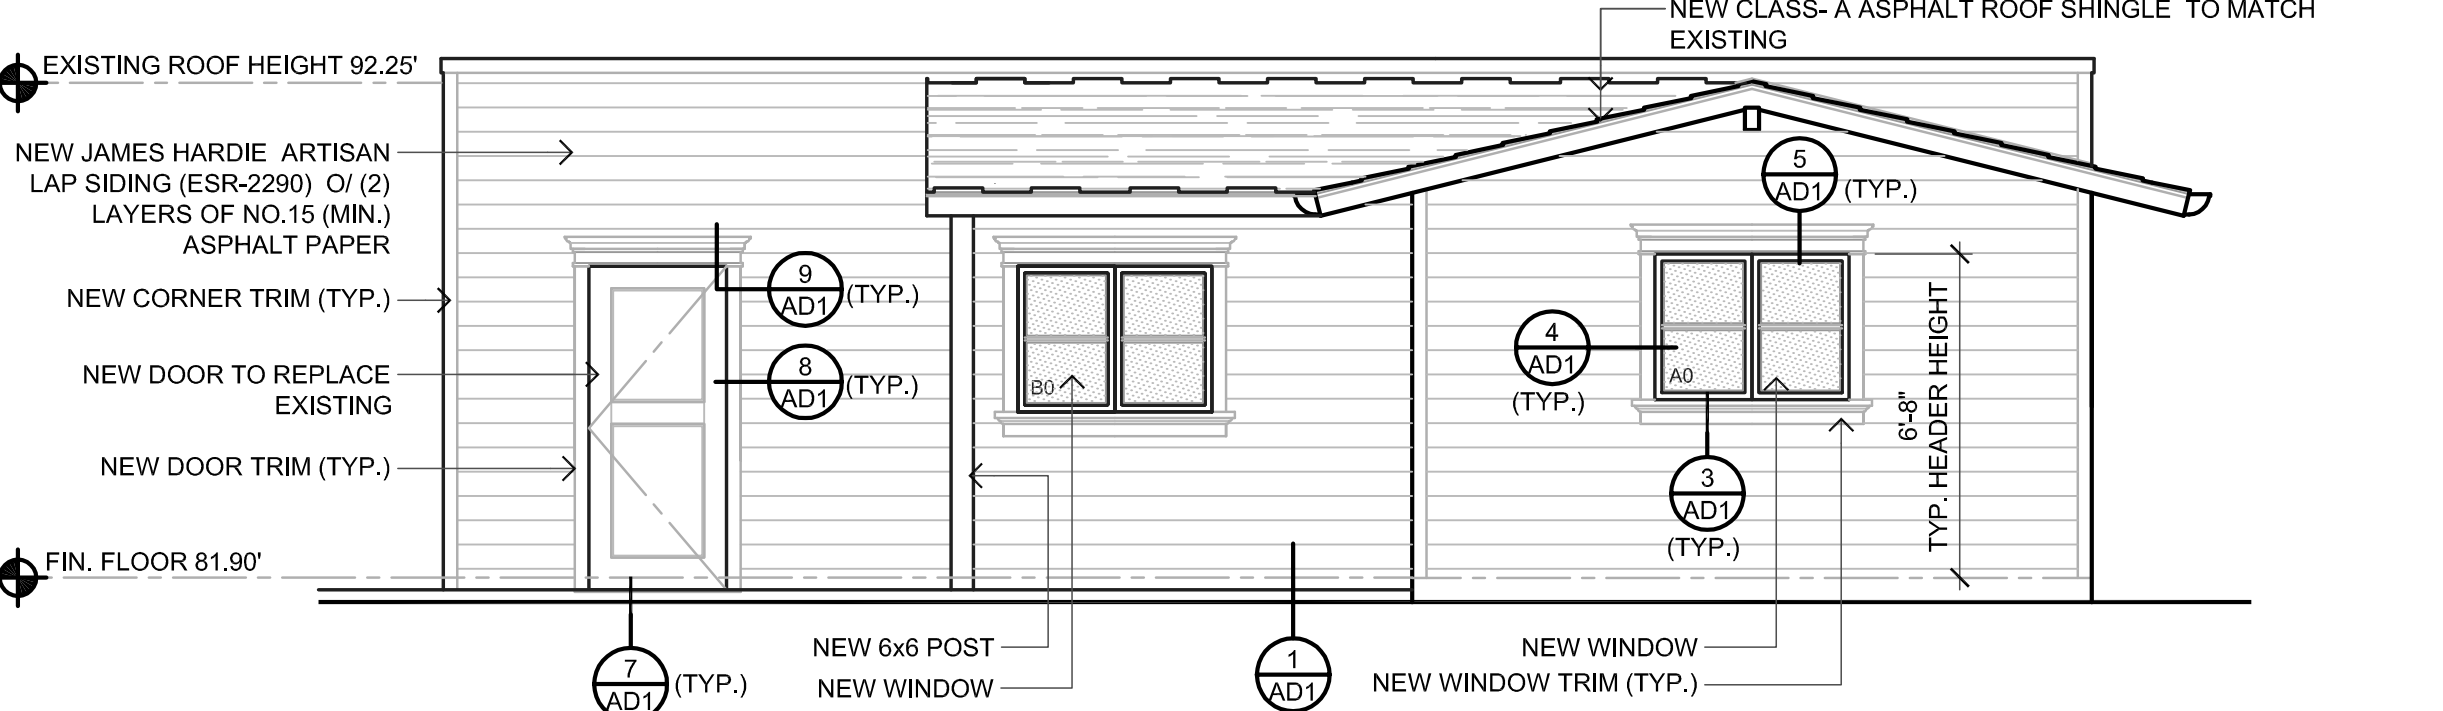

EAST GARAGE / ADU ELEVATION


SCALE: 1/4"= 1'-0"

| WALL LEGEND |   |                         |
|-------------|---|-------------------------|
|             | EXISTING  | EXTERIOR WALL TO REMAIN |
|             | 2x STUD WALL @ 16" O.C. W/ NEW R-13 BATT INSULATION<br>INTERIOR SURFACE: NEW 5/8" THK. TYPE X GYPSUM WALLBOARD W/ USE WATER RESISTANT WALLBOARD (PURPLE BOARD) @ BATHROOMS, KITCHEN.<br>EXTERIOR SURFACE: NEW JAMES HARDIE ARTISAN LAP SIDING (ESR-2290) O/ (2) LAYERS OF NO.15 (MIN.) ASPHALT PAPER.                       |                         |
|             | NEW EXTERIOR WALL   |                         |
|             | 2x STUD WALL @ 16" O.C. TO MATCH EXISTING.<br>W/ NEW R-13 BATT INSULATION<br>INTERIOR SURFACE: NEW 5/8" THK. TYPE X GYPSUM WALLBOARD W/ USE WATER RESISTANT WALLBOARD (PURPLE BOARD) @ BATHROOMS, KITCHEN.<br>EXTERIOR SURFACE: NEW JAMES HARDIE ARTISAN LAP SIDING (ESR-2290) O/ (2) LAYERS OF NO.15 (MIN.) ASPHALT PAPER. |                         |
|             | EXISTING INTERIOR WALL TO REMAIN  |                         |
|             | 2x STUD WALL @ 16" O.C. W/ NEW R-13 BATT INSULATION<br>INTERIOR SURFACE: NEW 5/8" THK. TYPE X GYPSUM WALLBOARD W/ USE WATER RESISTANT WALLBOARD (PURPLE BOARD) @ BATHROOMS, KITCHEN.  |                         |
|             | NEW INTERIOR WALL TO REMAIN   |                         |
|             | 2x STUD WALL @ 16" O.C. W/ NEW R-13 BATT INSULATION<br>INTERIOR SURFACE: NEW 5/8" THK. TYPE X GYPSUM WALLBOARD W/ USE WATER RESISTANT WALLBOARD (PURPLE BOARD) @ BATHROOMS, KITCHEN.  |                         |
|             | EXISTING WALL TO BE REMOVED   |                         |

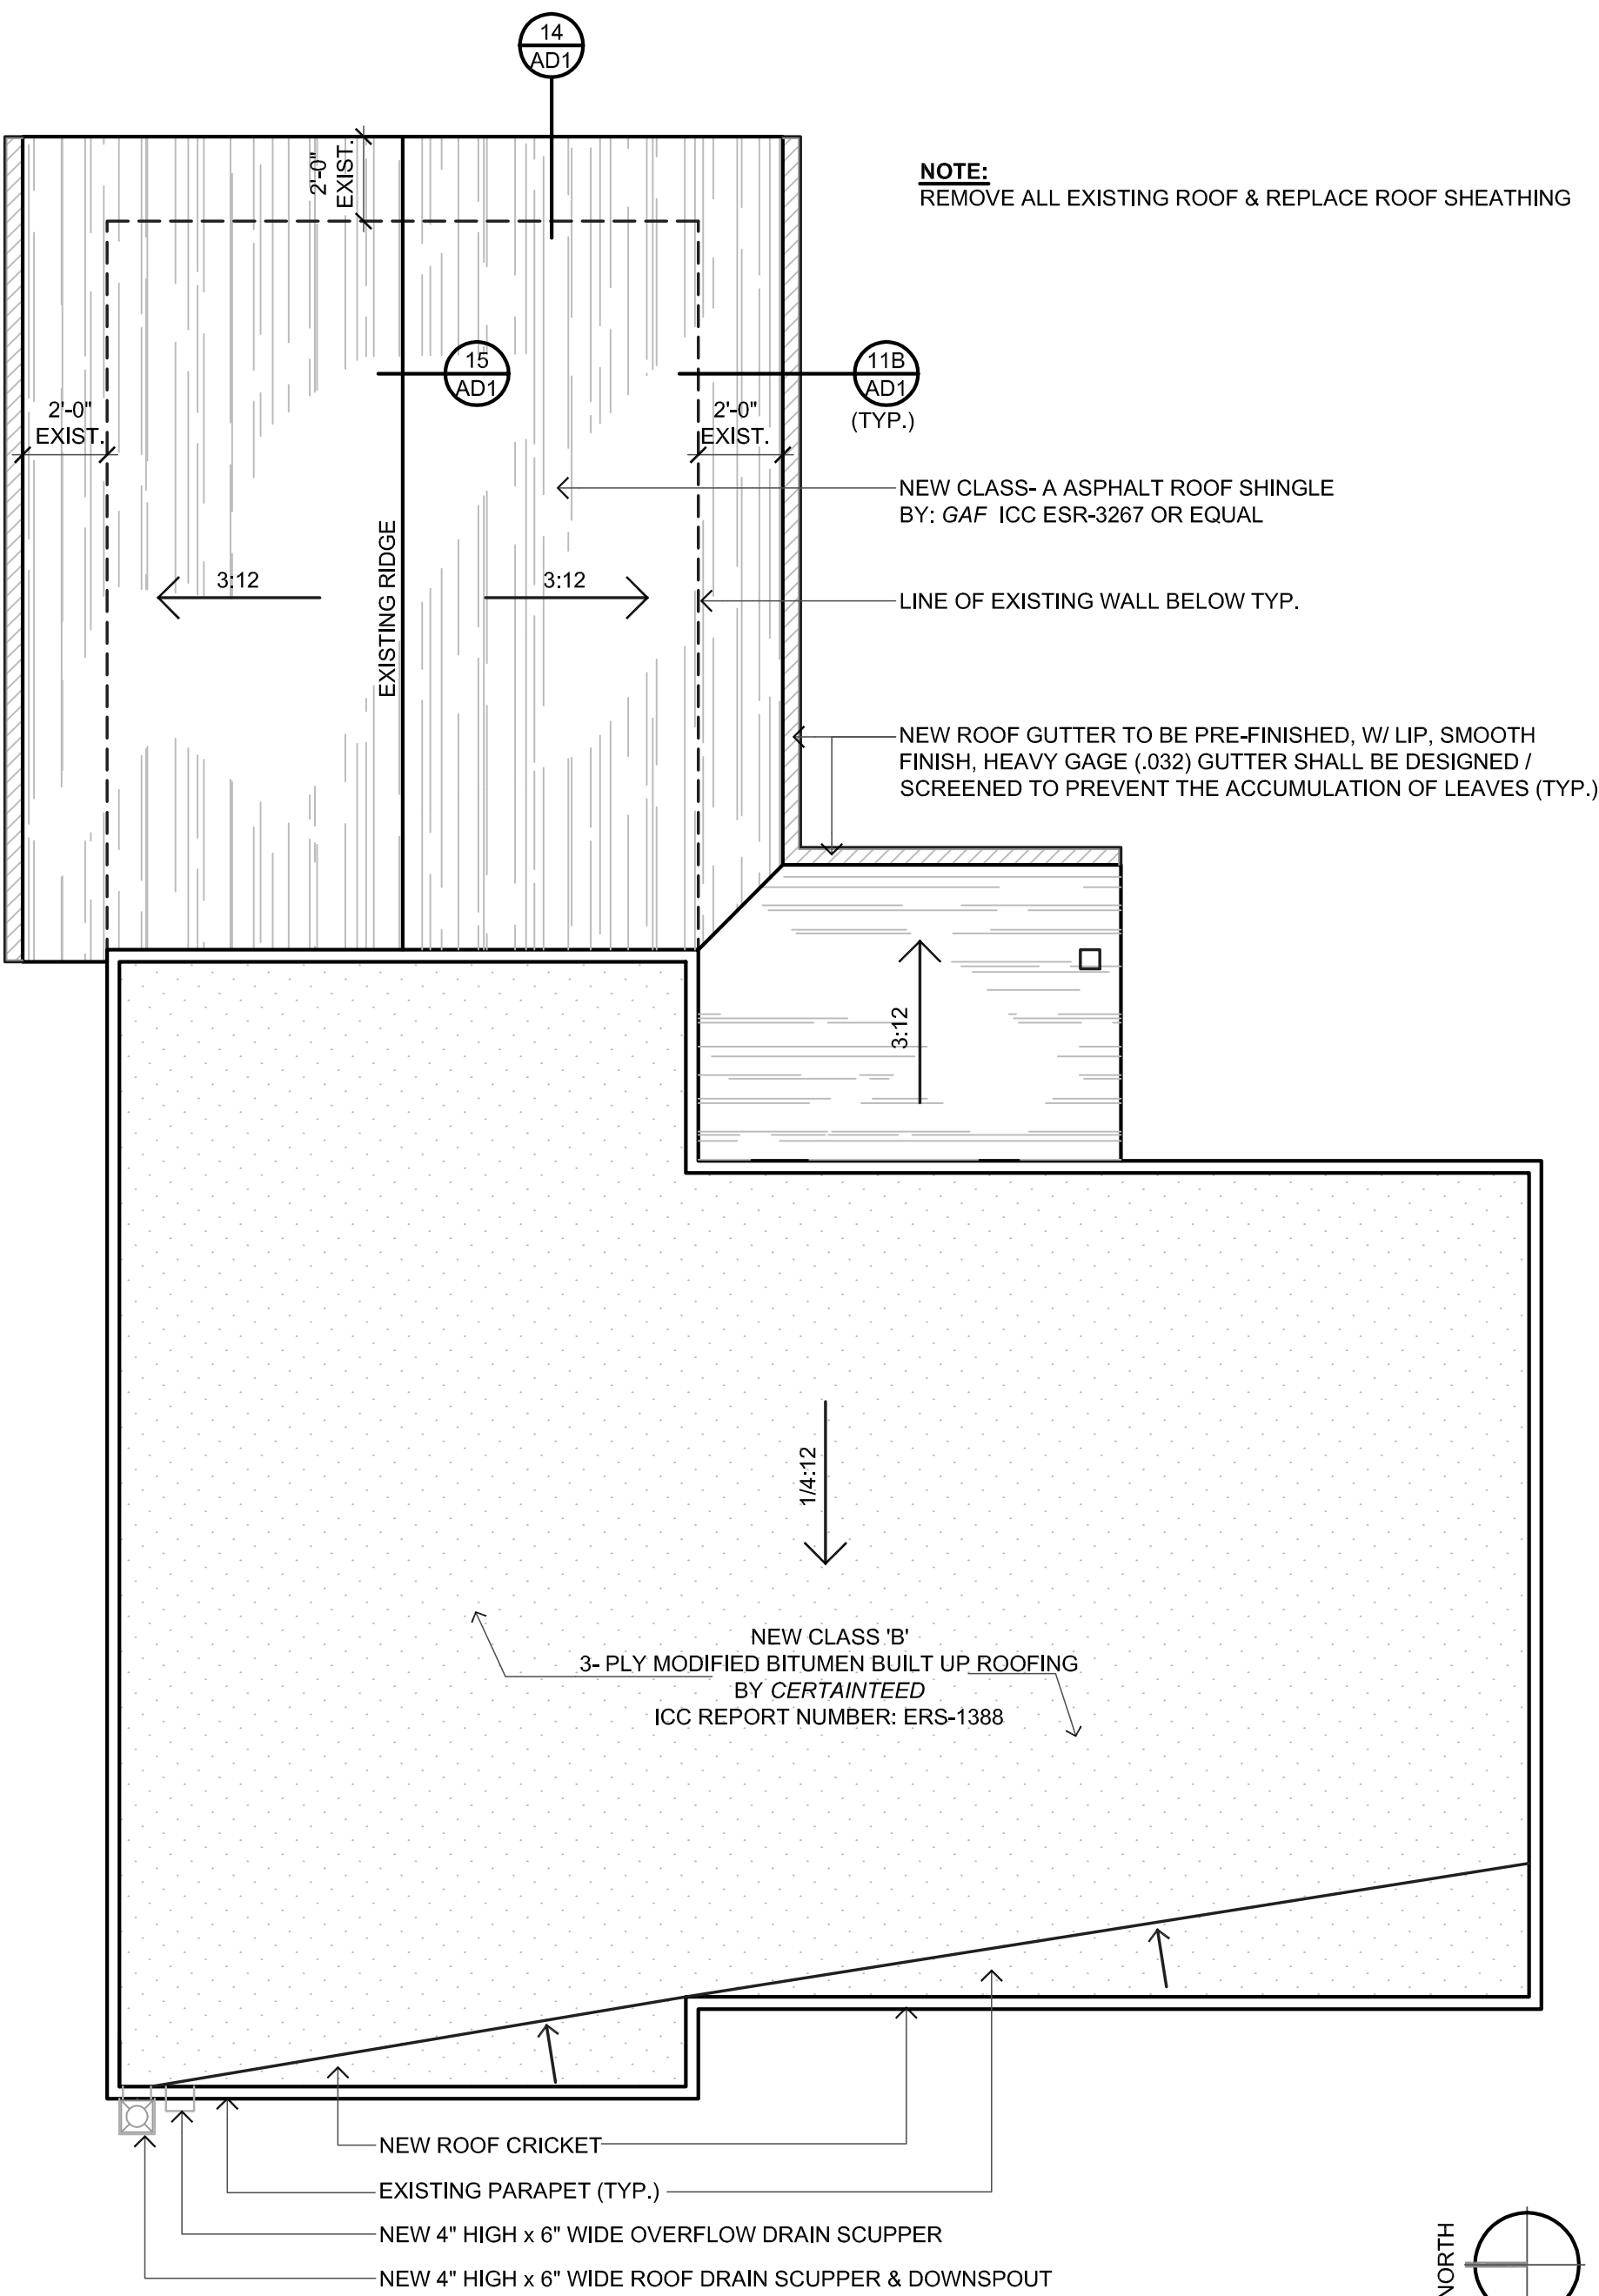


ROOF PLAN

SCALE: 1/4"= 1'-0"

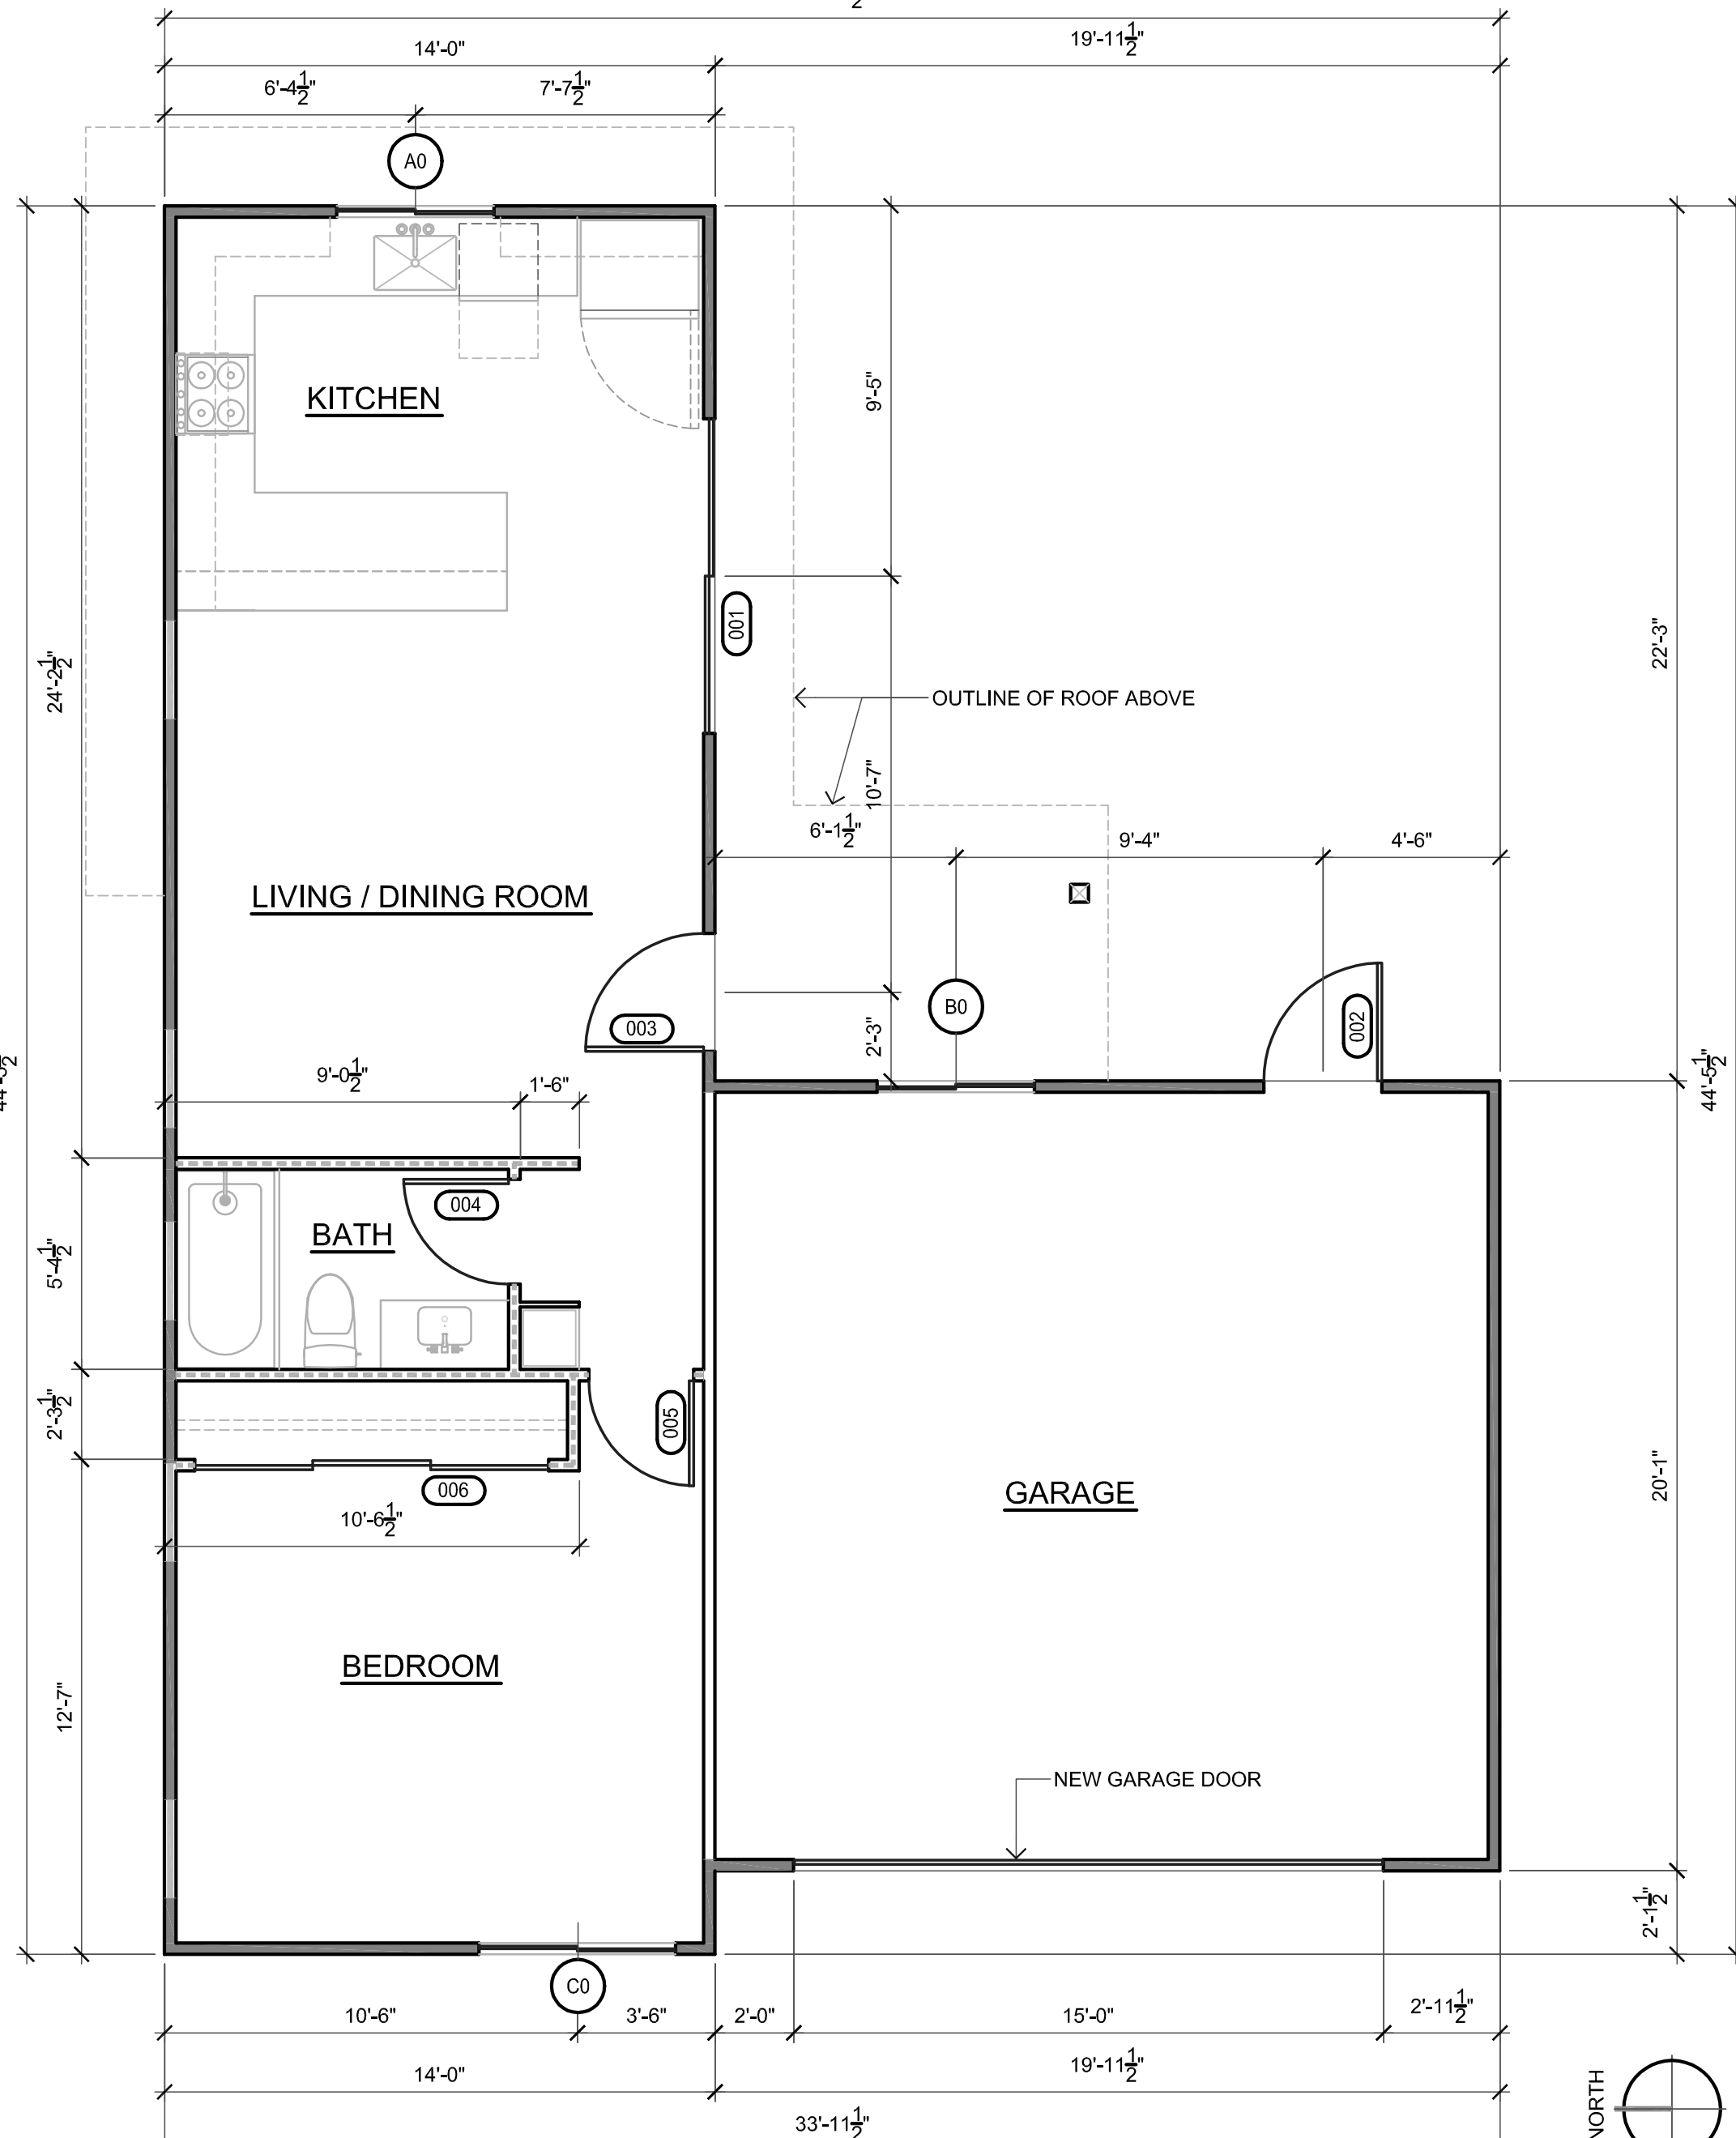

PROPOSED FLOOR PLAN NOTE: SEE WALL LEGEND ON SHEET A2.2

SCALE: 1/4"= 1'-0"

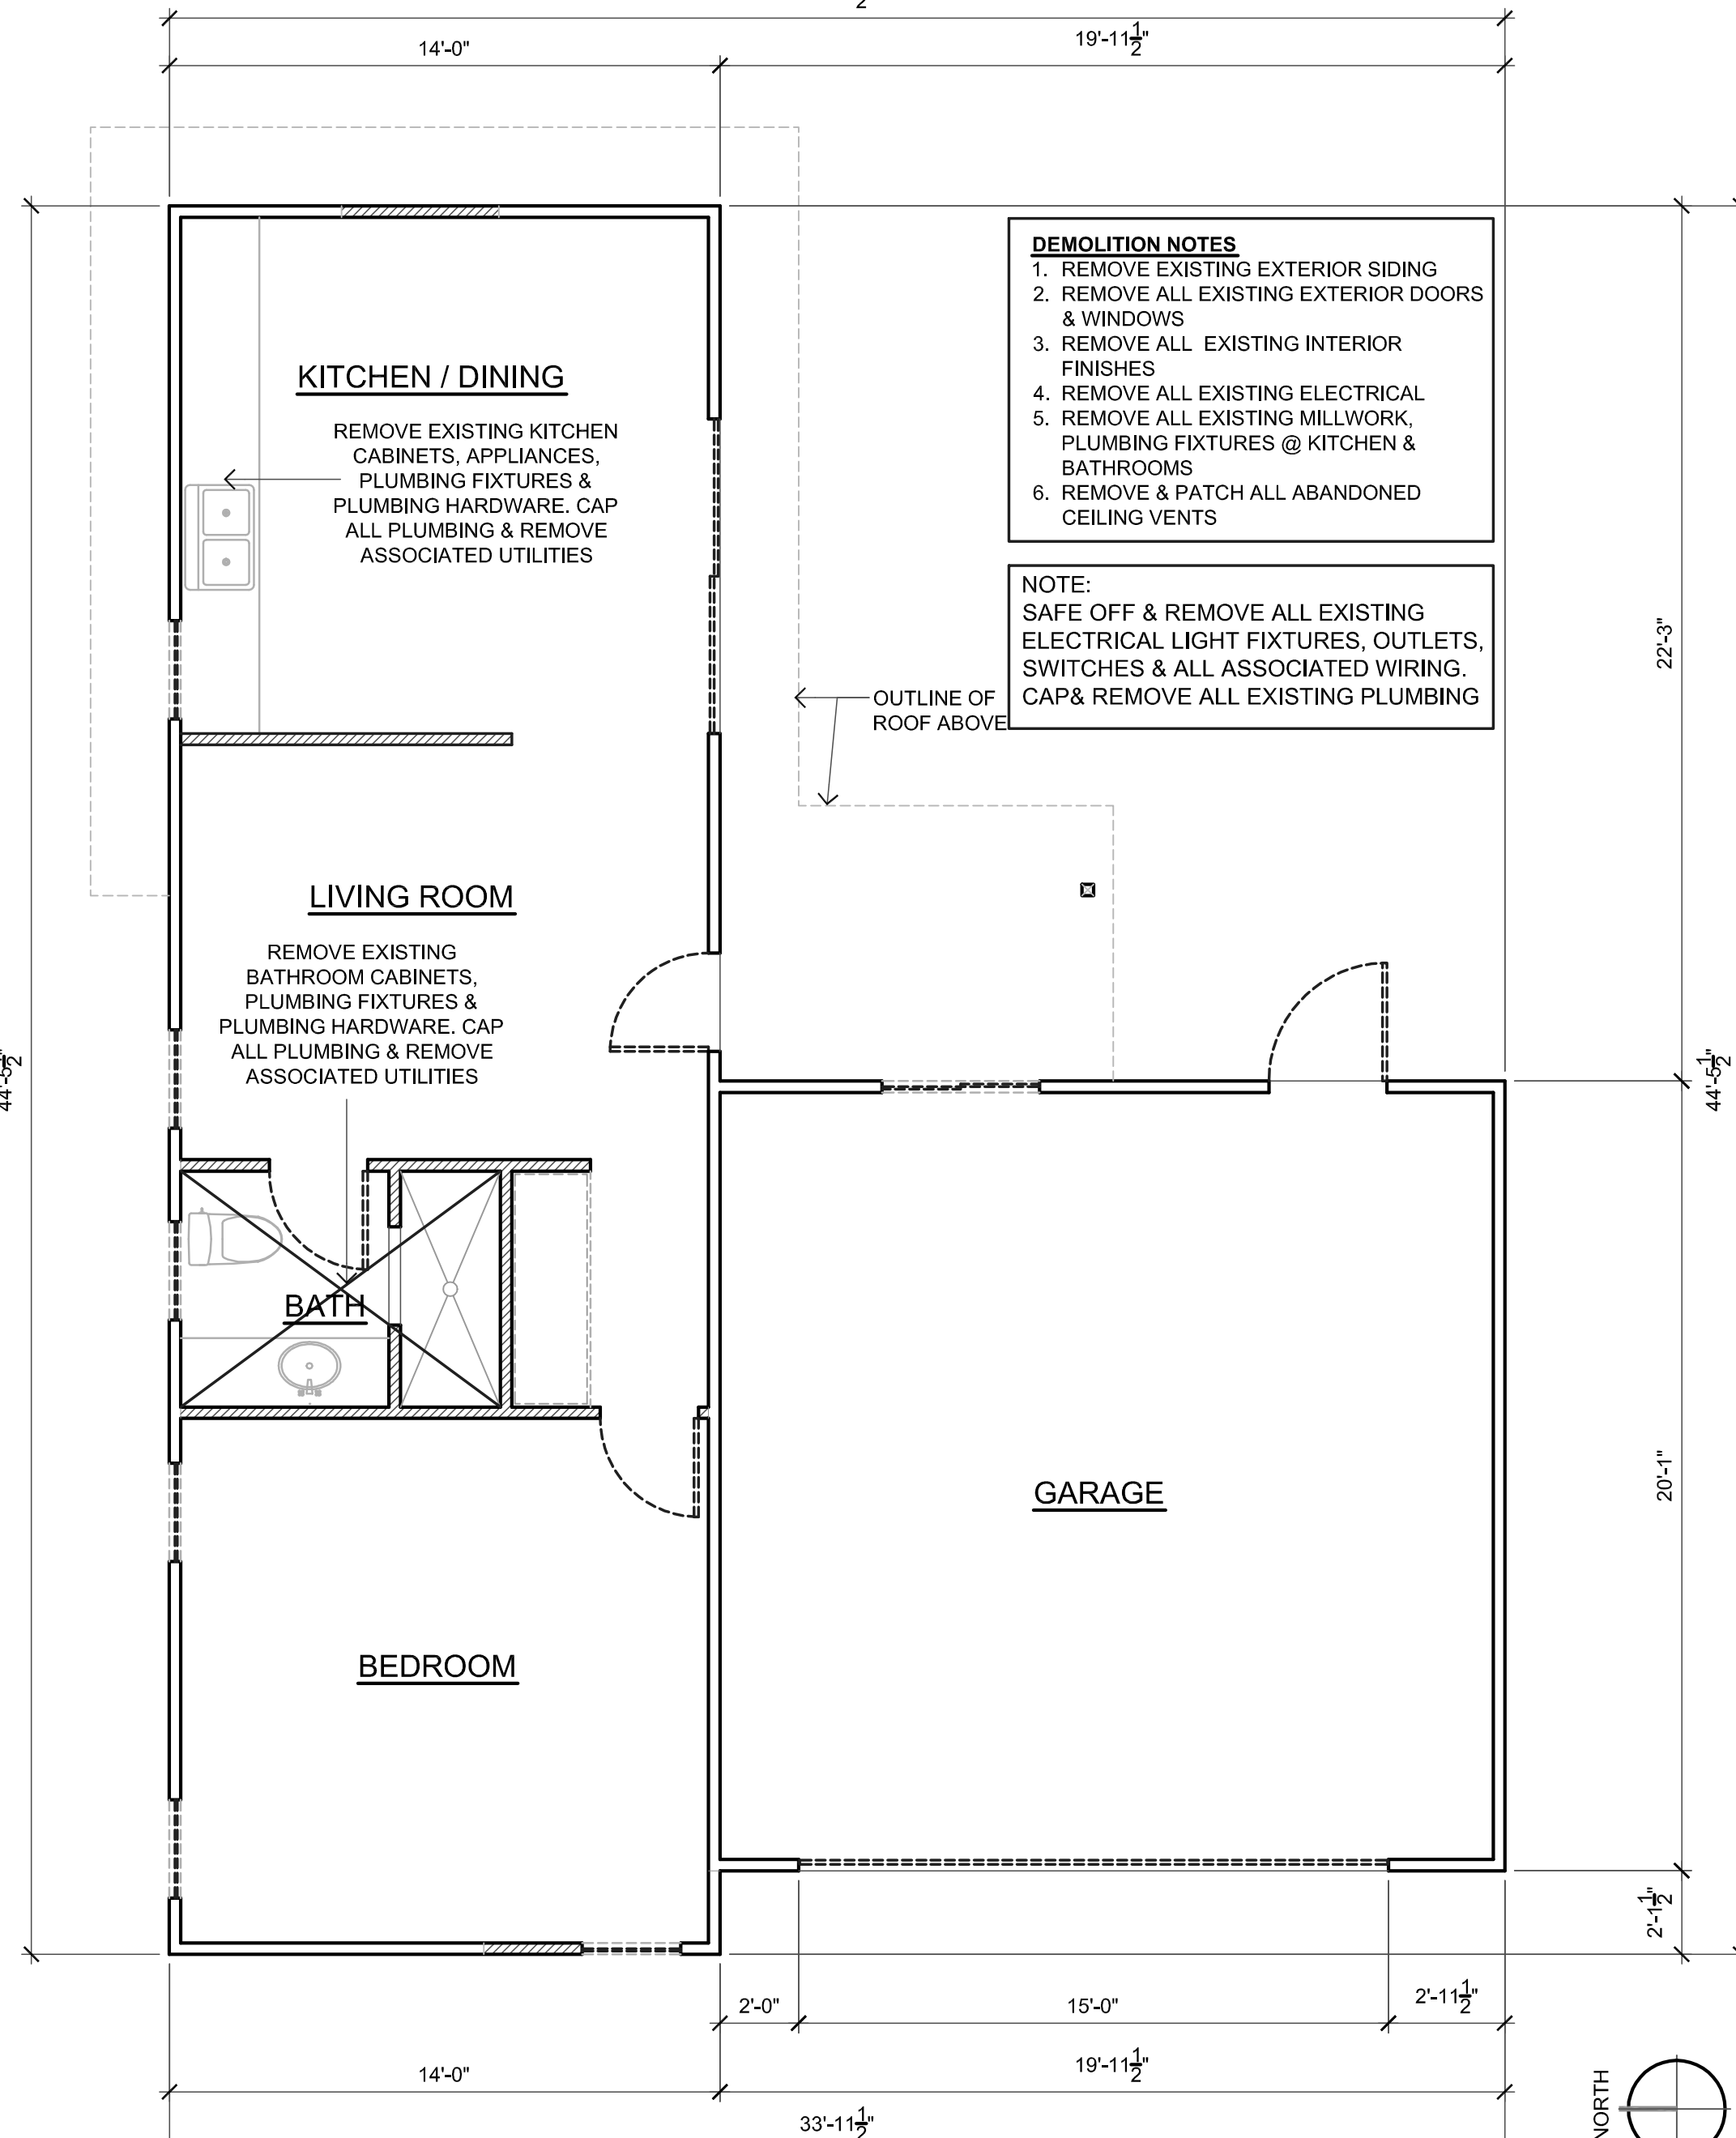

EXISTING / DEMOLITION FLOOR PLAN

SCALE: 1/4"= 1'-0"

**OTTOLIA & BARNES**  
Architecture  
Domingo Ottolia, AIA C27790  
Dorothy Barnes-Ottolia, AIA C28714

5533 Boylidge Road  
Rancho Palos Verdes, California 90275  
T: (310) 375-0107  
F: (310) 802-3804  
E: dco@OBAstudio.com

LICENSED ARCHITECT  
DOMINGO C. OTTOLIA  
C-27790  
APRIL 10, 2021  
RENEWAL DATE  
STATE OF CALIFORNIA

Architect's electronic or digital seal or signature is effective only as to that version of this document as originally published by Architect. Architect is not responsible for any subsequent modification, corruption, or unauthorized use of such document. To verify the validity or applicability of the seal or signature, contact Architect.

| No. | Submissions/Revisions | Date |
|-----|-----------------------|------|
| 1   |                       |      |
| 2   |                       |      |
Remodel & repair of a single family residence & detached garage and accessory dwelling unit for:  
**Pamela Sattler**  
519 South Catalina Avenue  
Redondo Beach, California 90277

The presented drawings, specifications, ideas, designs and arrangements represented thereby are and shall remain the property of the architect and no part thereof shall be copied, disclosed to others or used in connection with any other work or project other than the specific project for which they have been prepared and developed, without the written consent of the architect. Visual contact with these drawings or specifications shall constitute conclusive evidence of acceptance of restrictions.

date: 10-09-25

project number: 2502

sheet title: Existing Detached Garage & ADU Plans & Exterior Elevations

sheet number: A2.4



Architect's electronic or digital seal or signature is effective only as to that version of this document as originally published by Architect. Architect is not responsible for any subsequent modification, corruption, or unauthorized use of such document. To verify the validity or applicability of the seal or signature, contact Architect.

| No. | Submissions/Revisions | Date |
|-----|-----------------------|------|
|-----|-----------------------|------|

|  |  |  |
|--|--|--|
|  |  |  |
|--|--|--|

Remodel & repair of a single family residence  
& detached garage and accessory dwelling unit for:  
**Pamela Sattler**  
519 South Catalina Avenue  
Redondo Beach, California 90277

The presented drawings, specifications, ideas, designs and arrangements represented thereby are and shall remain the property of the architect and no part thereof shall be copied, disclosed to others or used in connection with any other work or project other than the specific project for which they have been prepared and developed, without the written consent of the architect. Visual contact with these drawings or specifications shall constitute conclusive evidence of acceptance of restrictions.

date: 10-09-25


project number: 2502

sheet title:

Exterior Elevations

sheet number:

A3.1

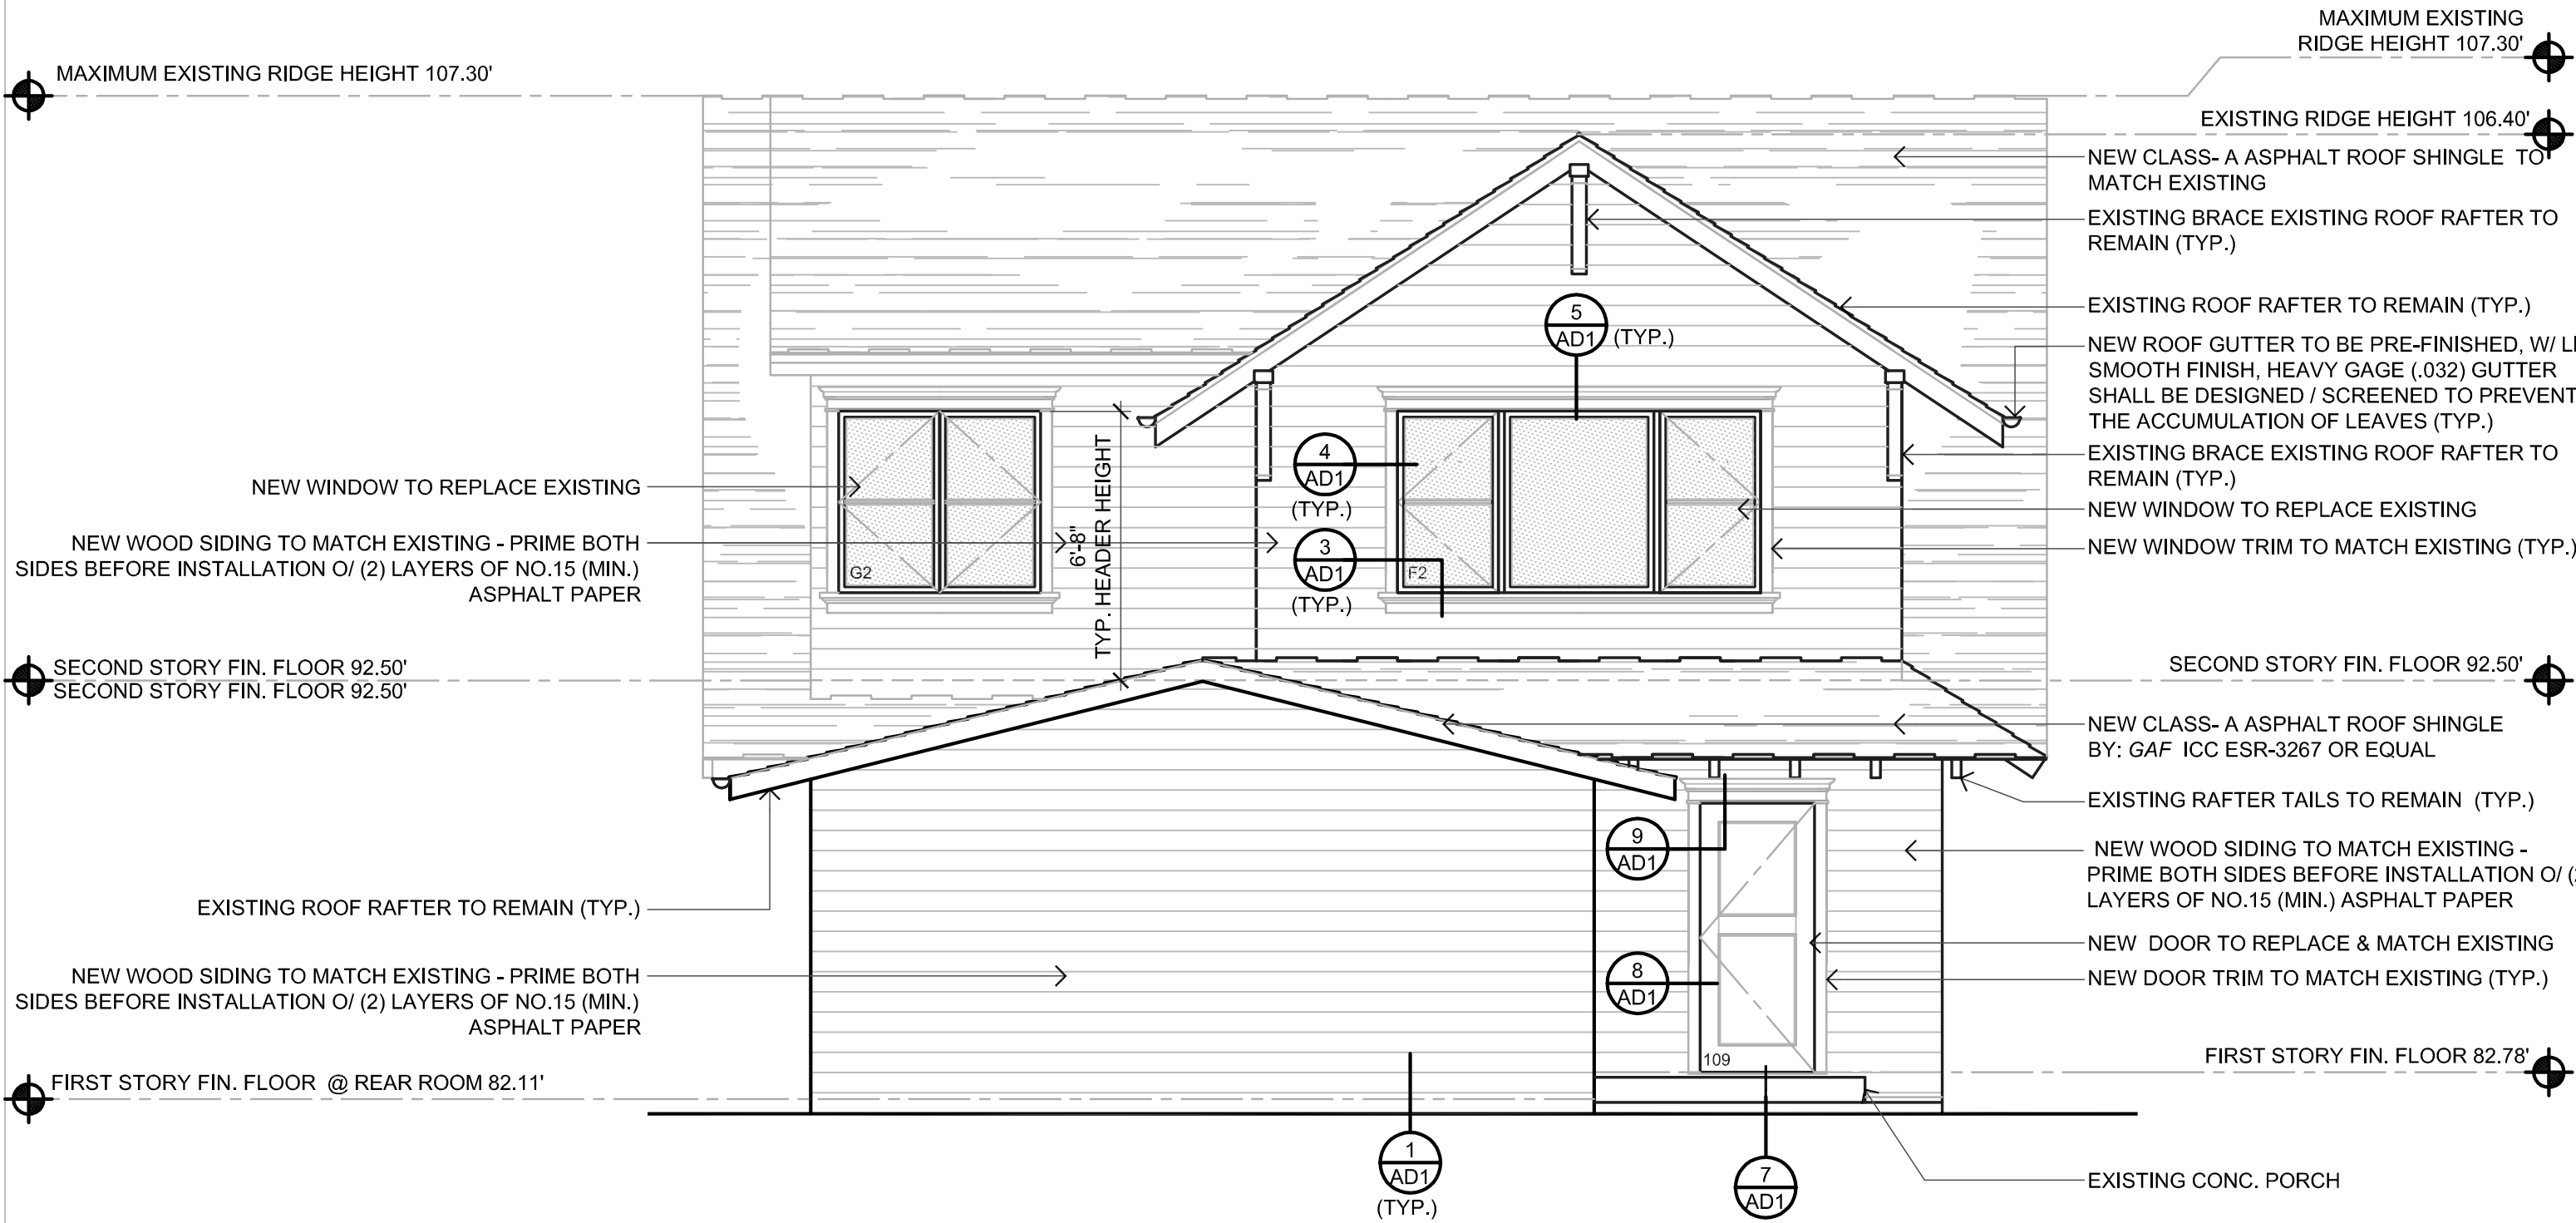

NOTE:

- REPLACE ALL SIDING W/ NEW WOOD SIDING TO MATCH EXISTING.
- REPAIR ALL BRICK VENEER TO MATCH EXISTING.
- EXISTING EXPOSED ROOF OVERHANGS TO REMAIN & TO BE REPAIRED.
- ALL EXISTING DOOR & WINDOW TRIM TO BE REMOVED AND REPLACED TO MATCH EXISTING.
- ALL FRONT WINDOWS TO BE BE REPLACED TO MATCH EXISTING.
- FRONT DOOR TO BE RELACED TO MATCH EXISTING.

REAR (WEST) ELEVATION

SCALE: 1/4"= 1'-0"

2




NOTE:

- REPLACE ALL SIDING W/ NEW WOOD SIDING TO MATCH EXISTING.
- REPAIR ALL BRICK VENEER TO MATCH EXISTING.
- EXISTING EXPOSED ROOF OVERHANGS TO REMAIN & TO BE REPAIRED.
- ALL EXISTING DOOR & WINDOW TRIM TO BE REMOVED AND REPLACED TO MATCH EXISTING.
- ALL FRONT WINDOWS TO BE BE REPLACED TO MATCH EXISTING.
- FRONT DOOR TO BE RELACED TO MATCH EXISTING.

FRONT (EAST) ELEVATION

SCALE: 1/4"= 1'-0"

2

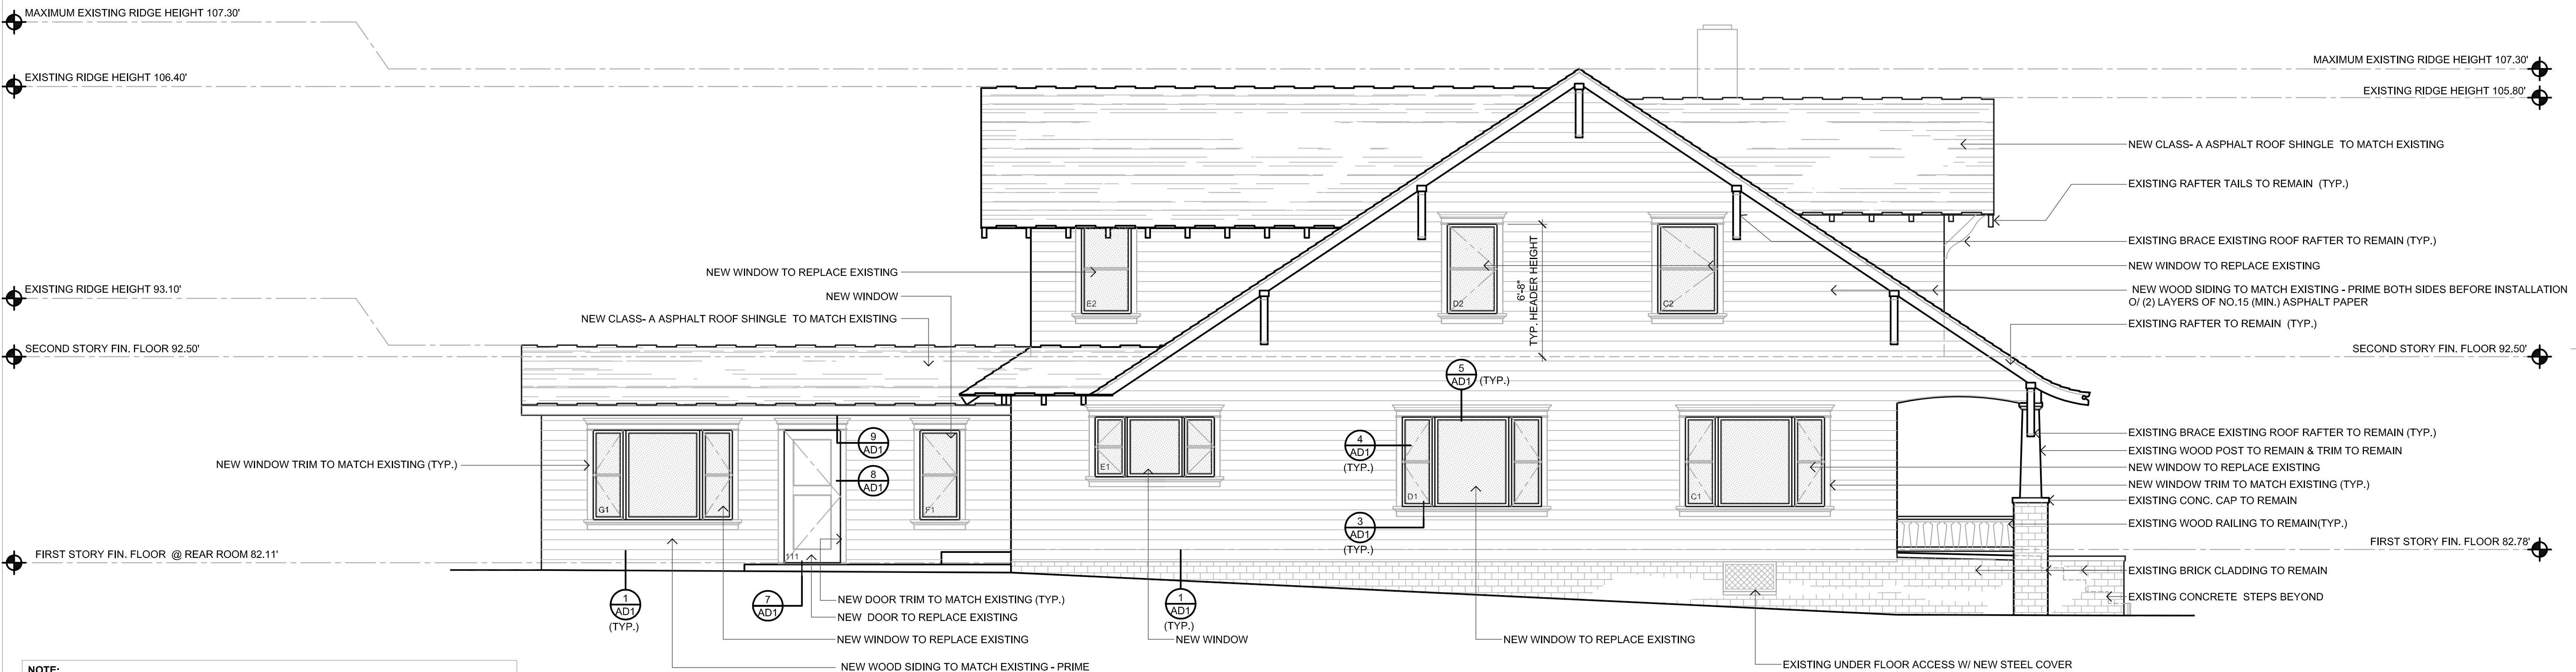

NOTE:


- REPLACE ALL SIDING W/ NEW WOOD SIDING TO MATCH EXISTING.
- REPAIR ALL BRICK VENEER TO MATCH EXISTING.
- EXISTING EXPOSED ROOF OVERHANGS TO REMAIN & TO BE REPAIRED.
- ALL EXISTING DOOR & WINDOW TRIM TO BE REMOVED AND REPLACED TO MATCH EXISTING.
- ALL FRONT WINDOWS TO BE BE REPLACED TO MATCH EXISTING.
- FRONT DOOR TO BE RELACED TO MATCH EXISTING.

SOUTH ELEVATION

SCALE: 1/4"= 1'-0"


1



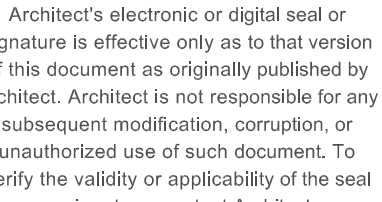


|  |  |  |
|--|--|--|
|  |  |  |
|--|--|--|

## A3.2

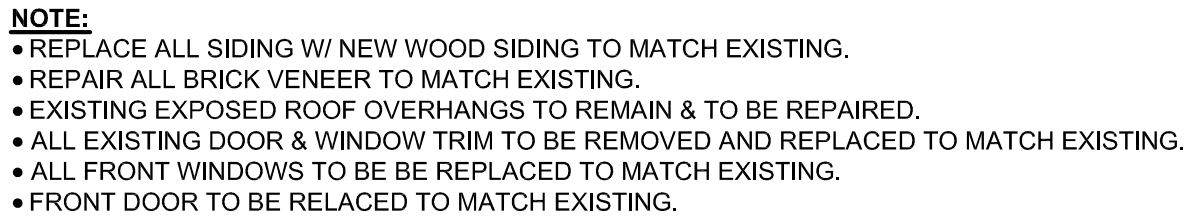

SCALE: 1/4"= 1'-0'

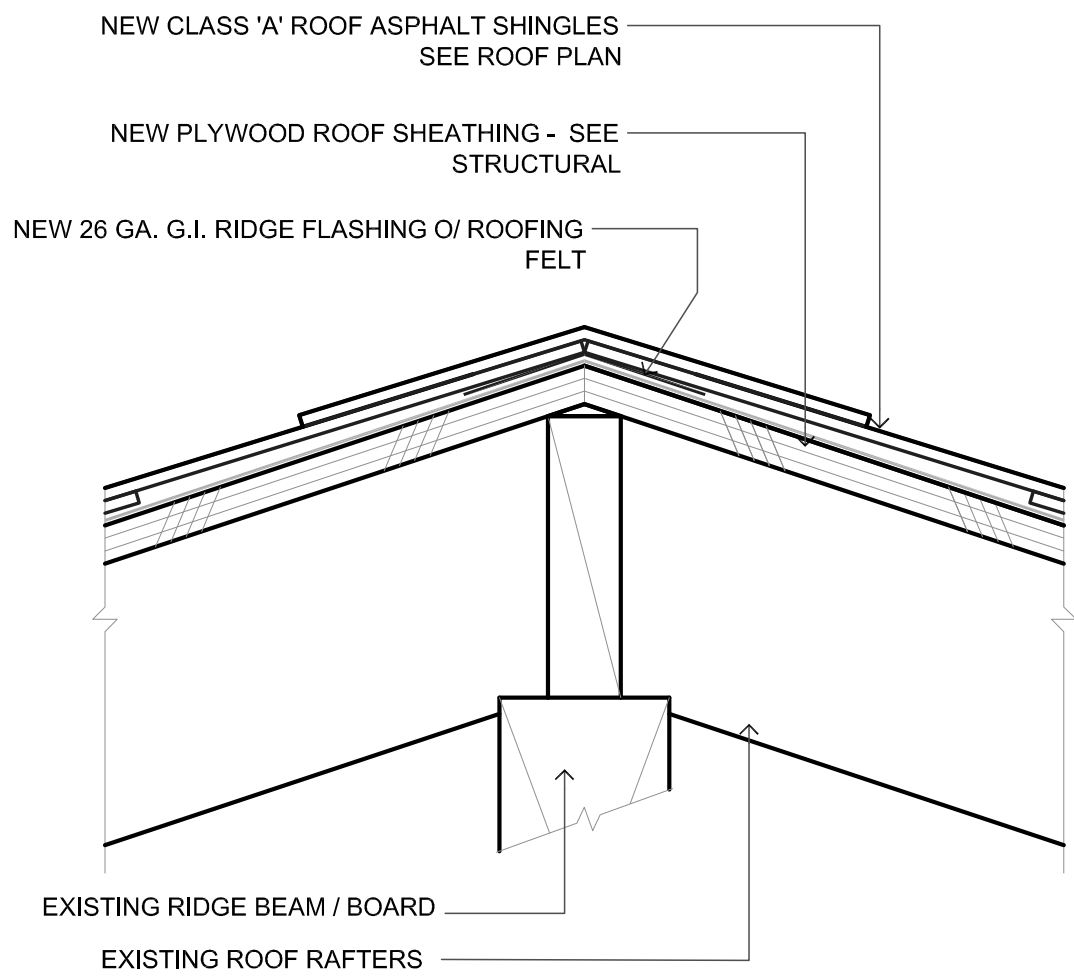

RIDGE@ ASPHALT SHINGLE ROOF


SCALE: 1 1/2"=1'-0"

15

NOT USED

SCALE: -


13

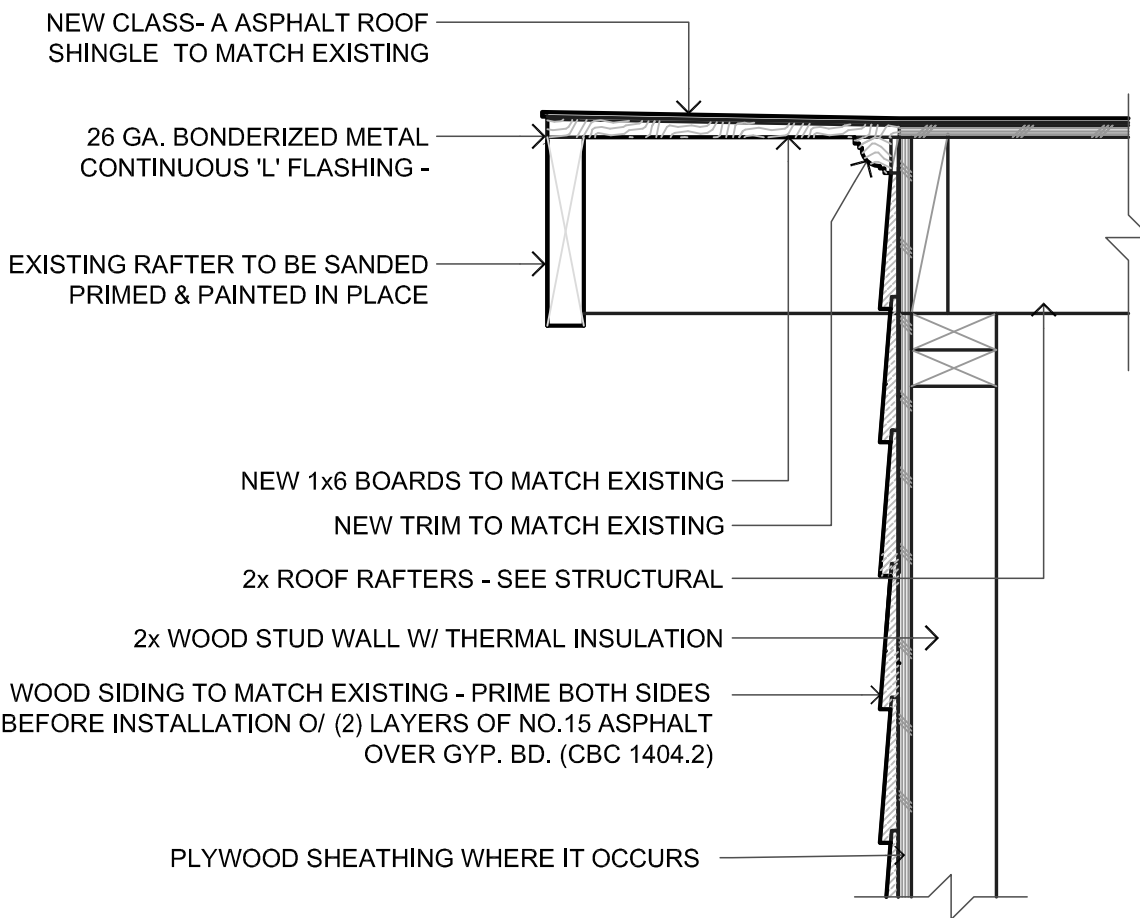

RAKE

SCALE: 1 1/2"=1'-0"


14

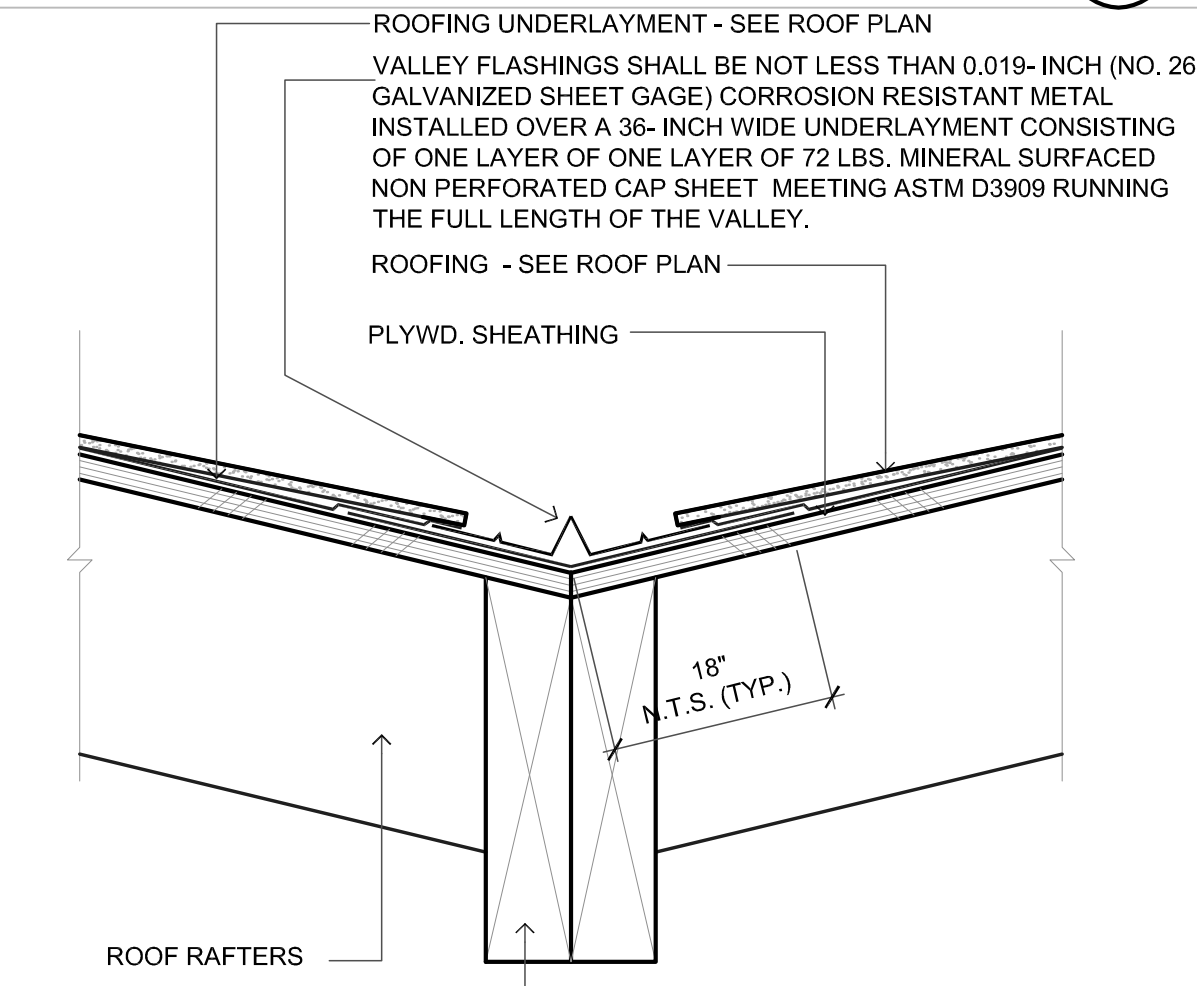

VALLEY


SCALE: 1 1/2"=1'-0"

12

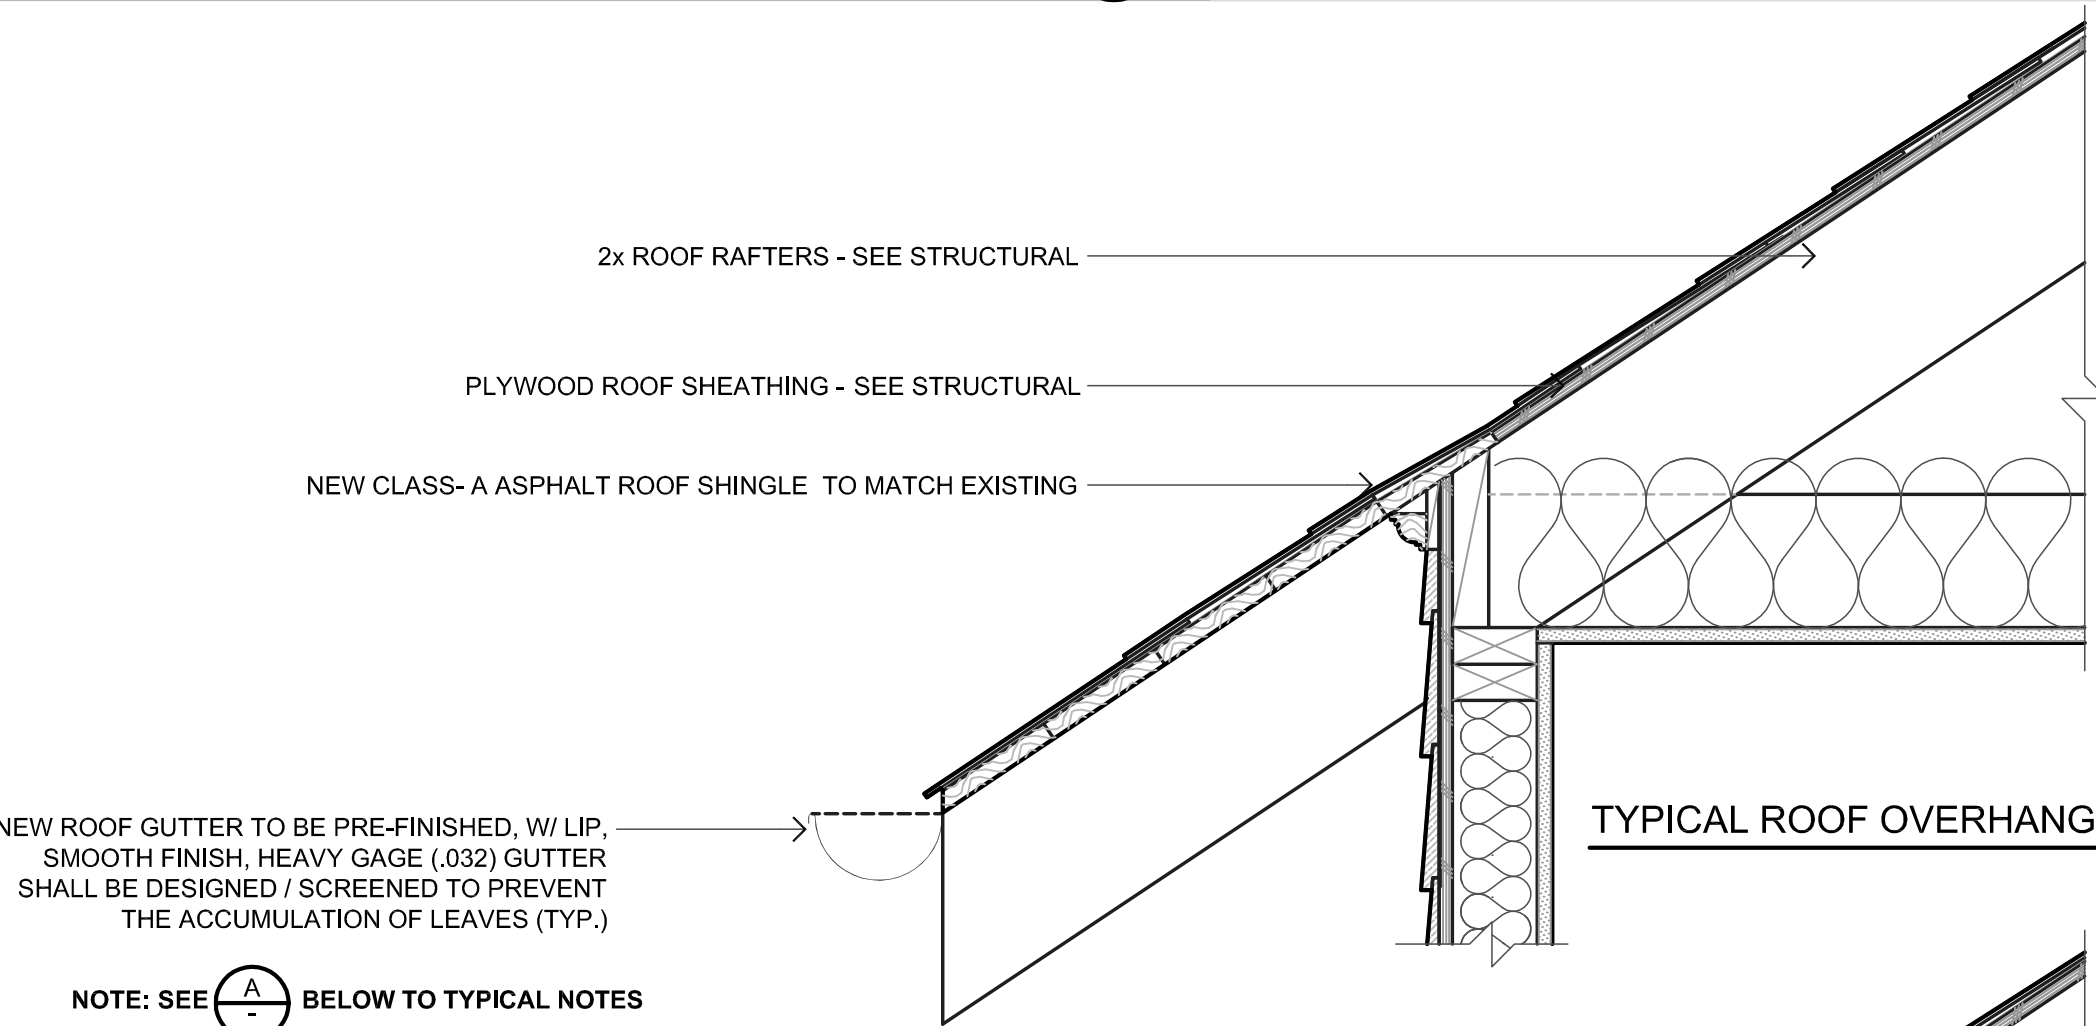

TYPICAL ROOF OVERHANG

B

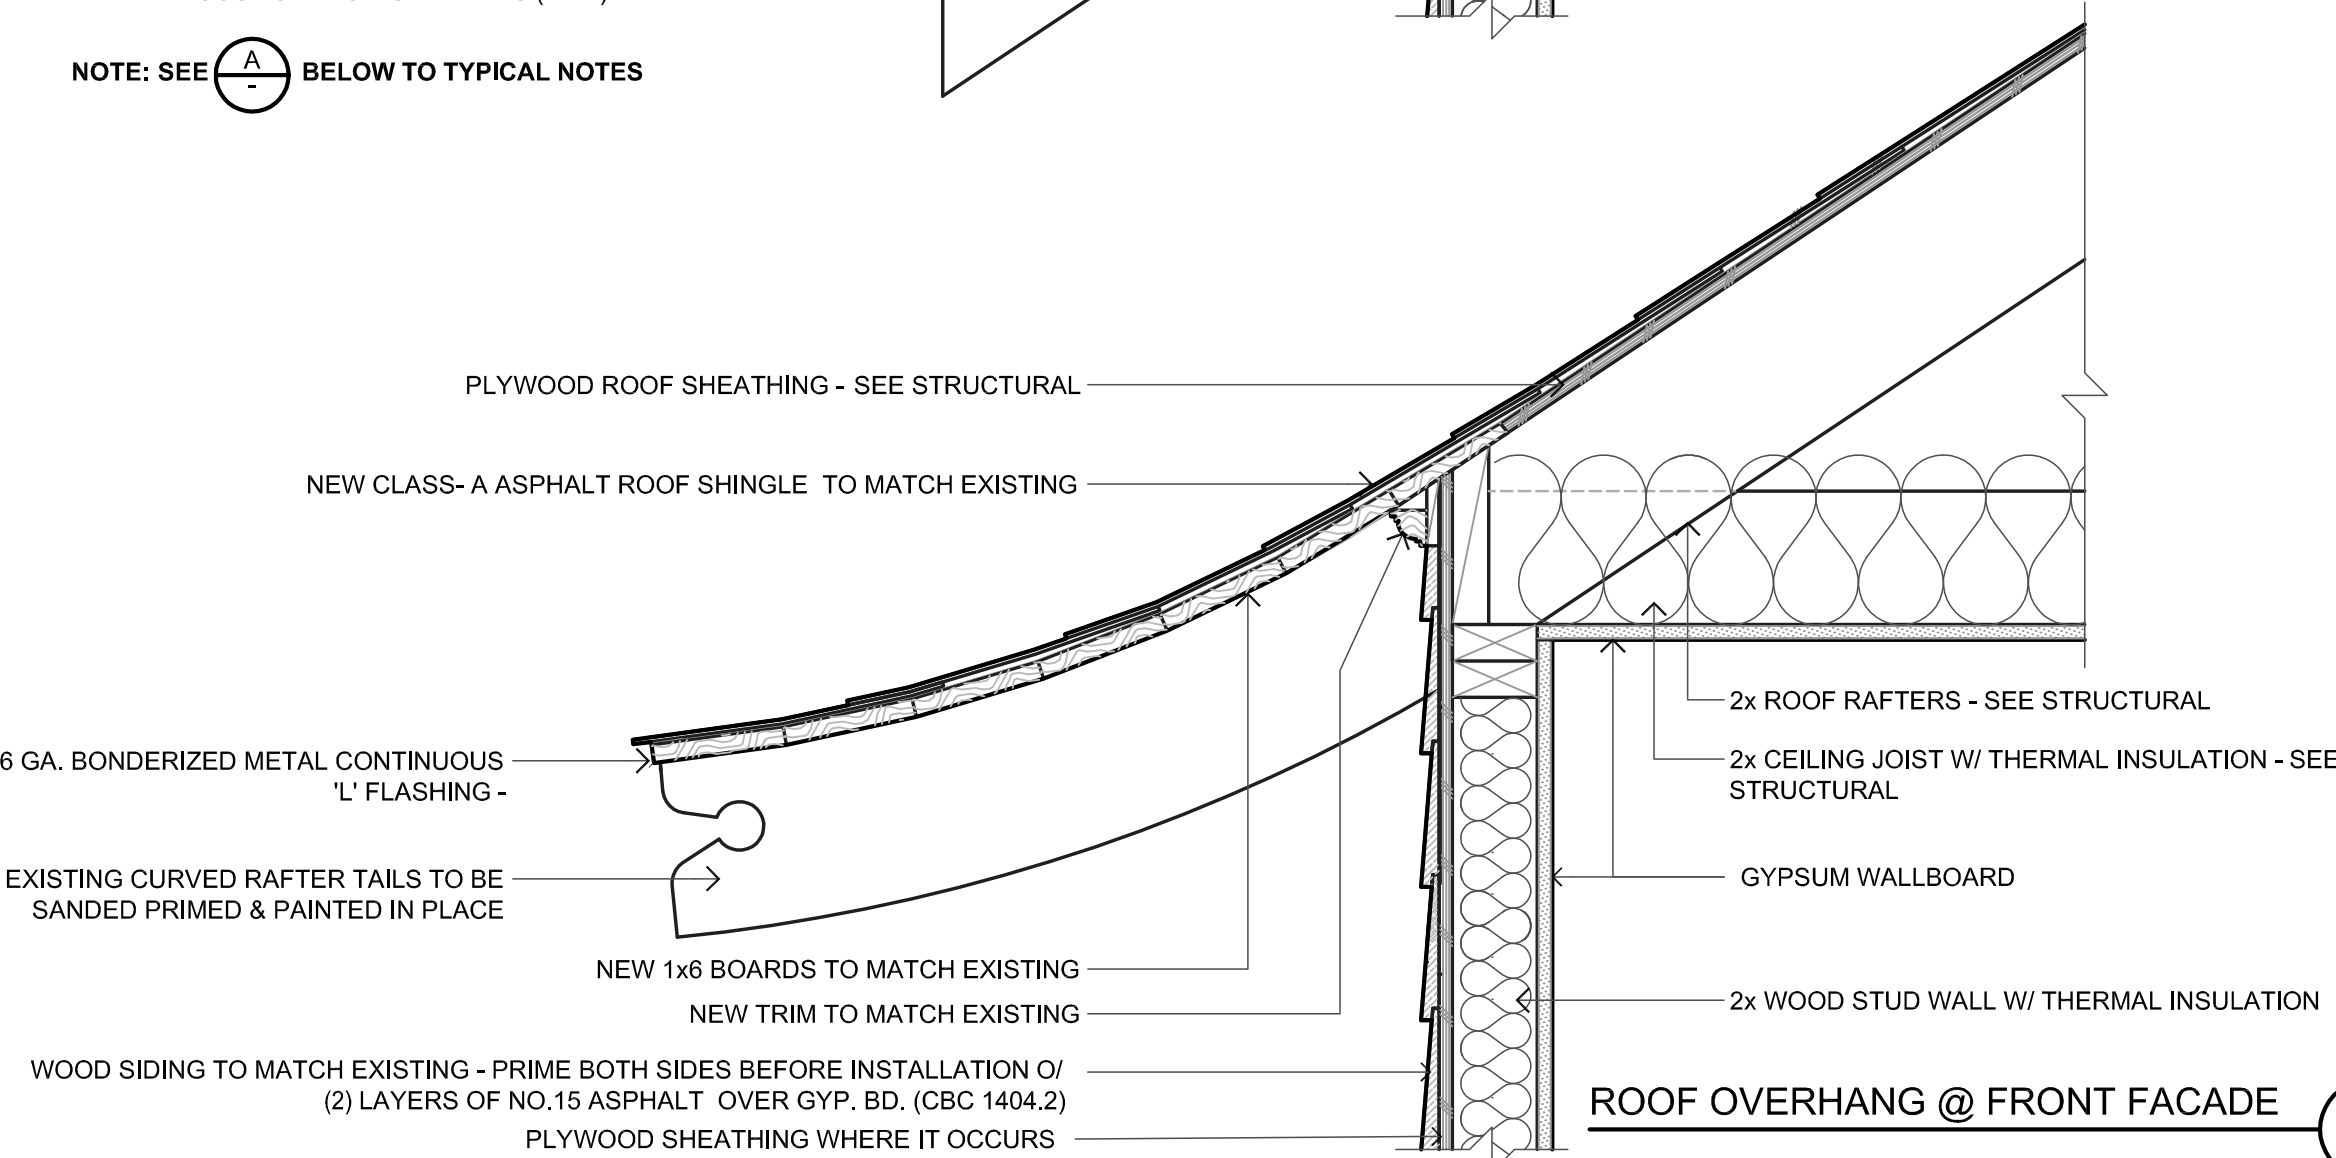

ROOF OVERHANG @ FRONT FACADE

A

ROOF OVERHANG


SCALE: 1 1/2"=1'-0"

11

NOT USED

SCALE: -


10

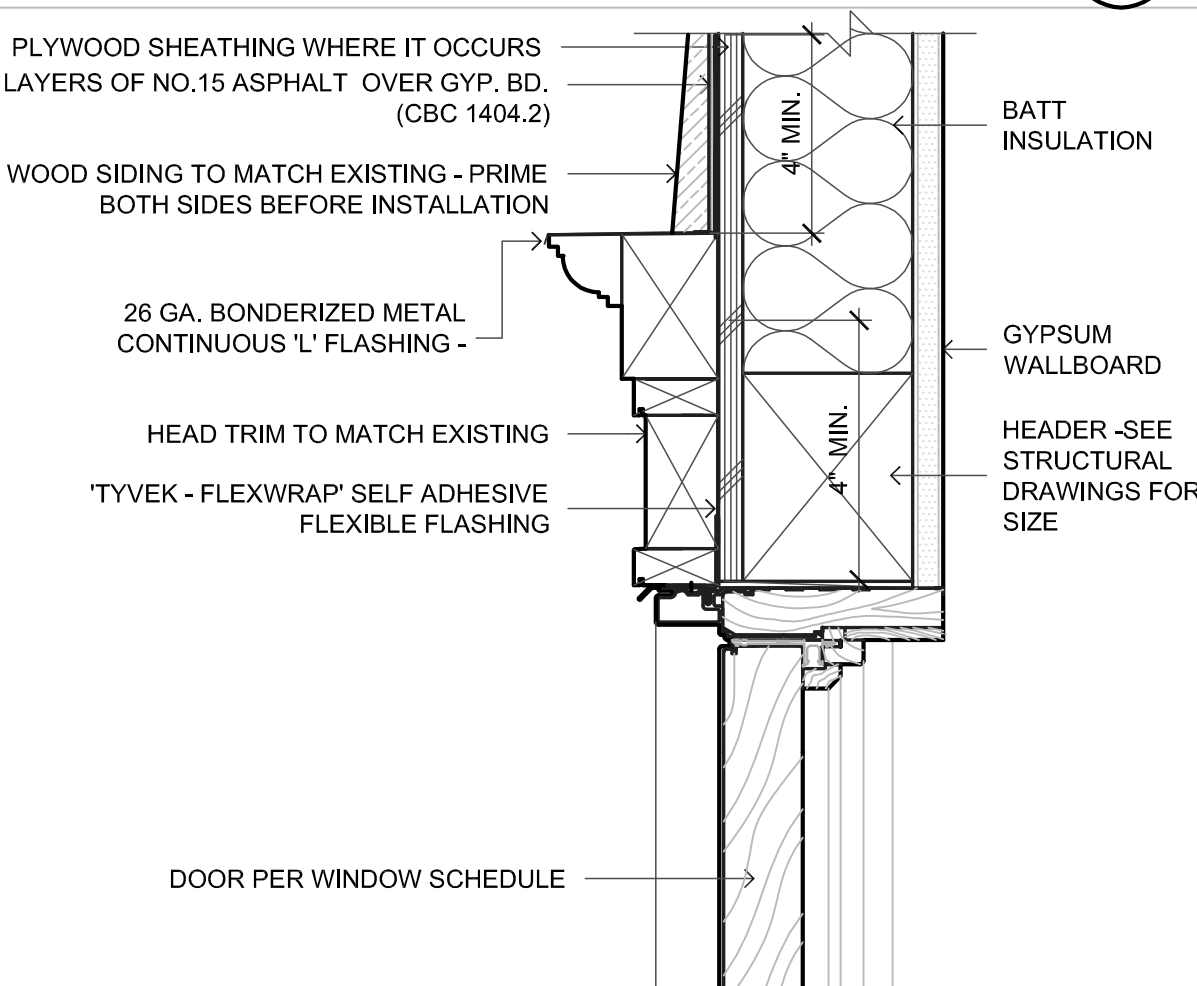

DOOR HEAD

SCALE: 3"=1'-0"


9

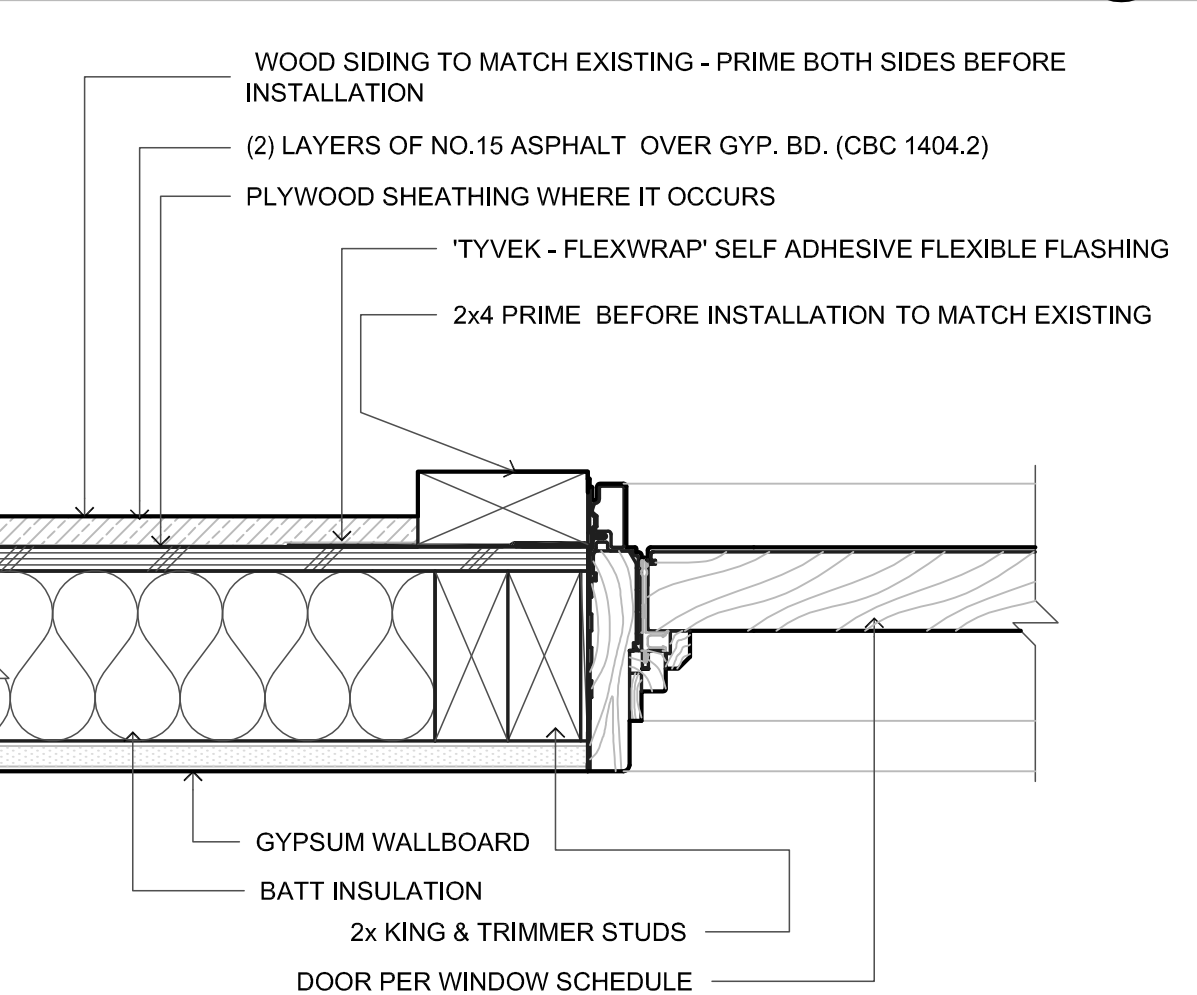

DOOR JAMB

SCALE: 3"=1'-0"


8

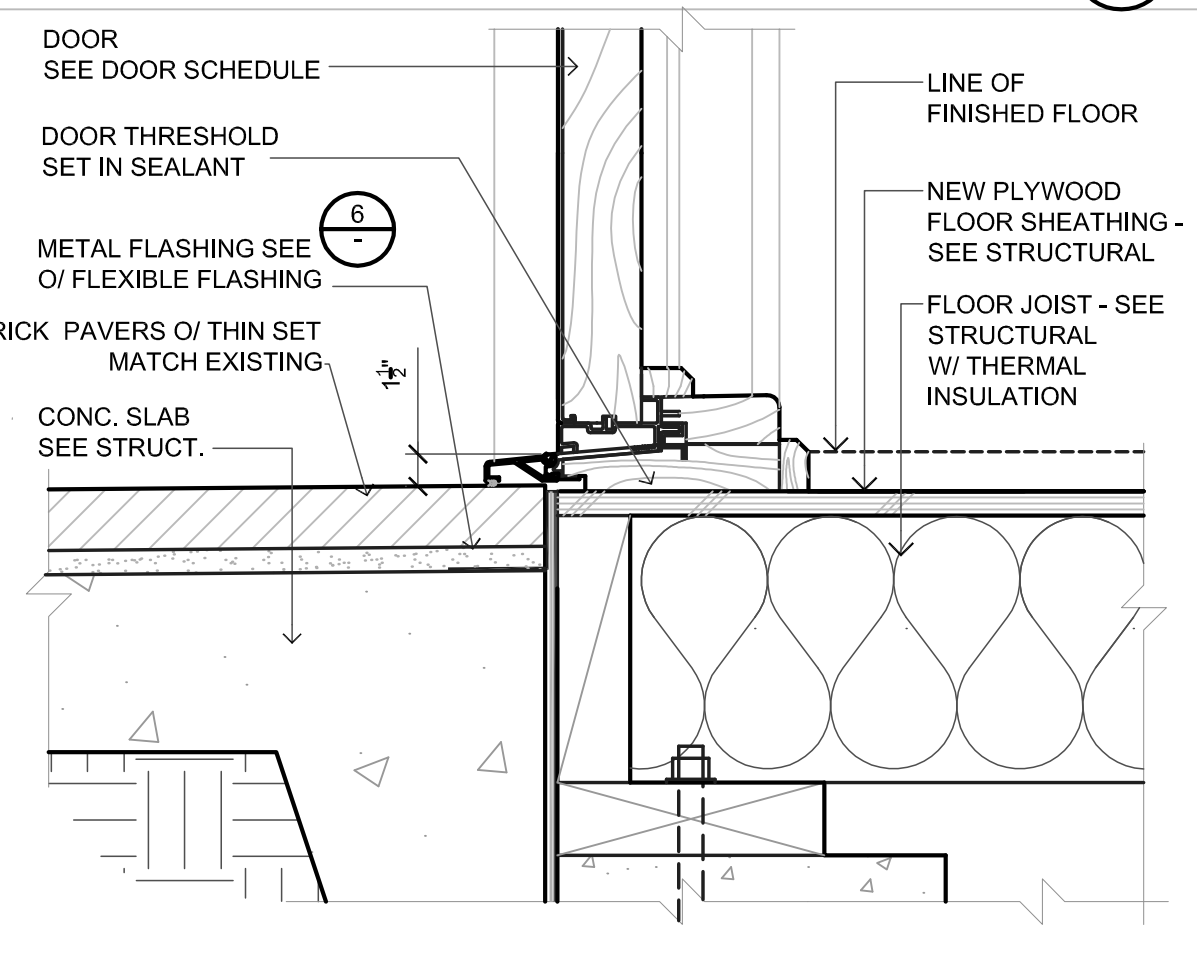

DOOR THRESHOLD

SCALE: 3"=1'-0"


7

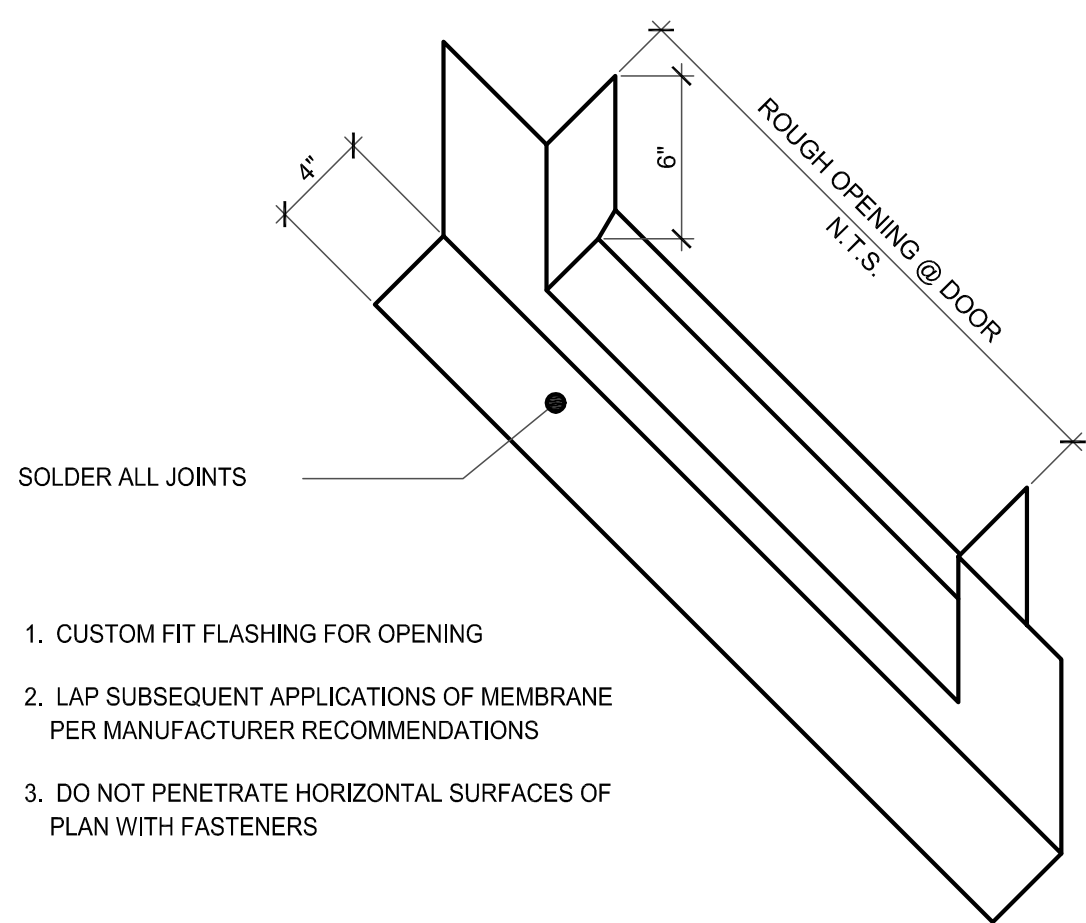

FLASHING @ THRESHOLD

SCALE: NONE


6

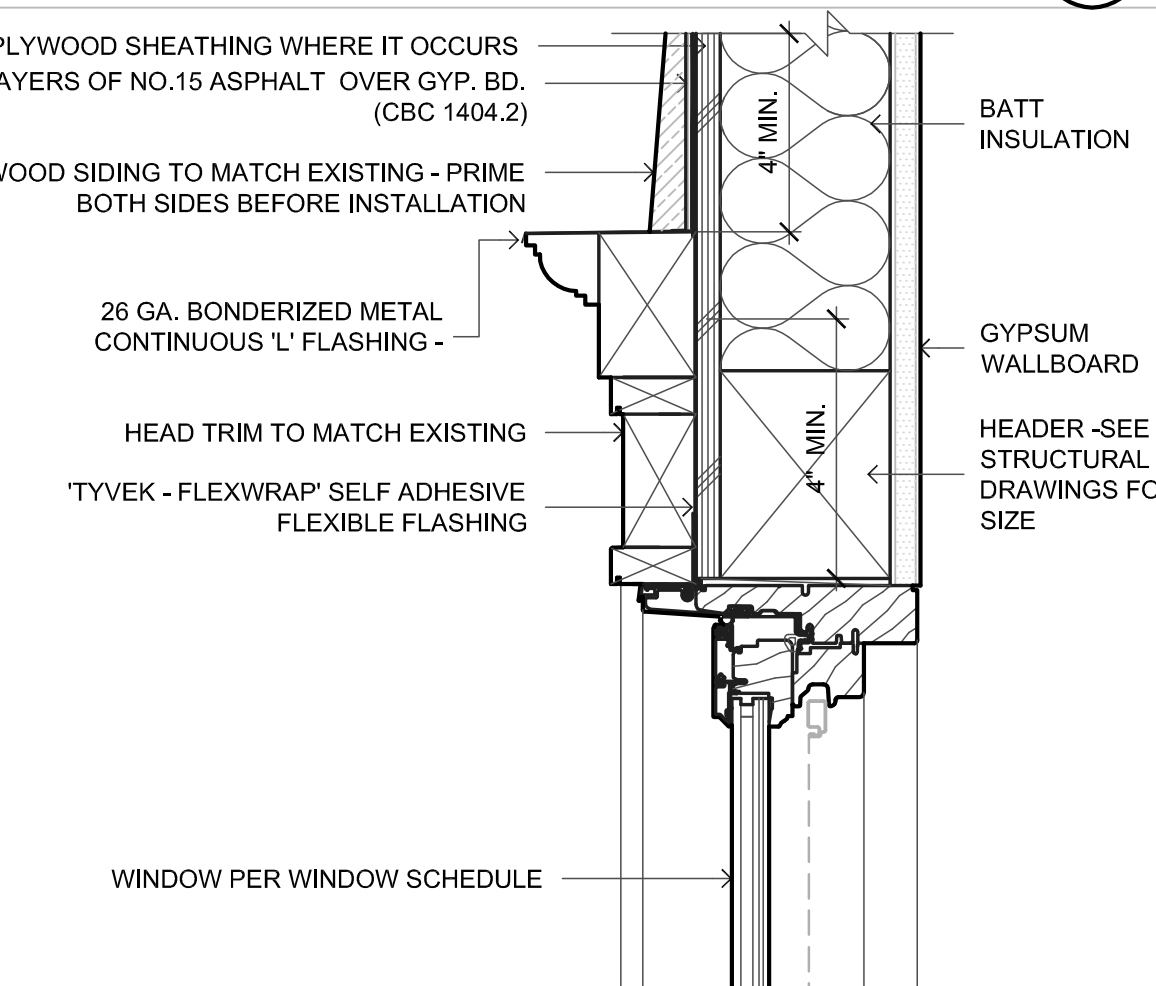

WINDOW HEAD

SCALE: 3"=1'-0"


5

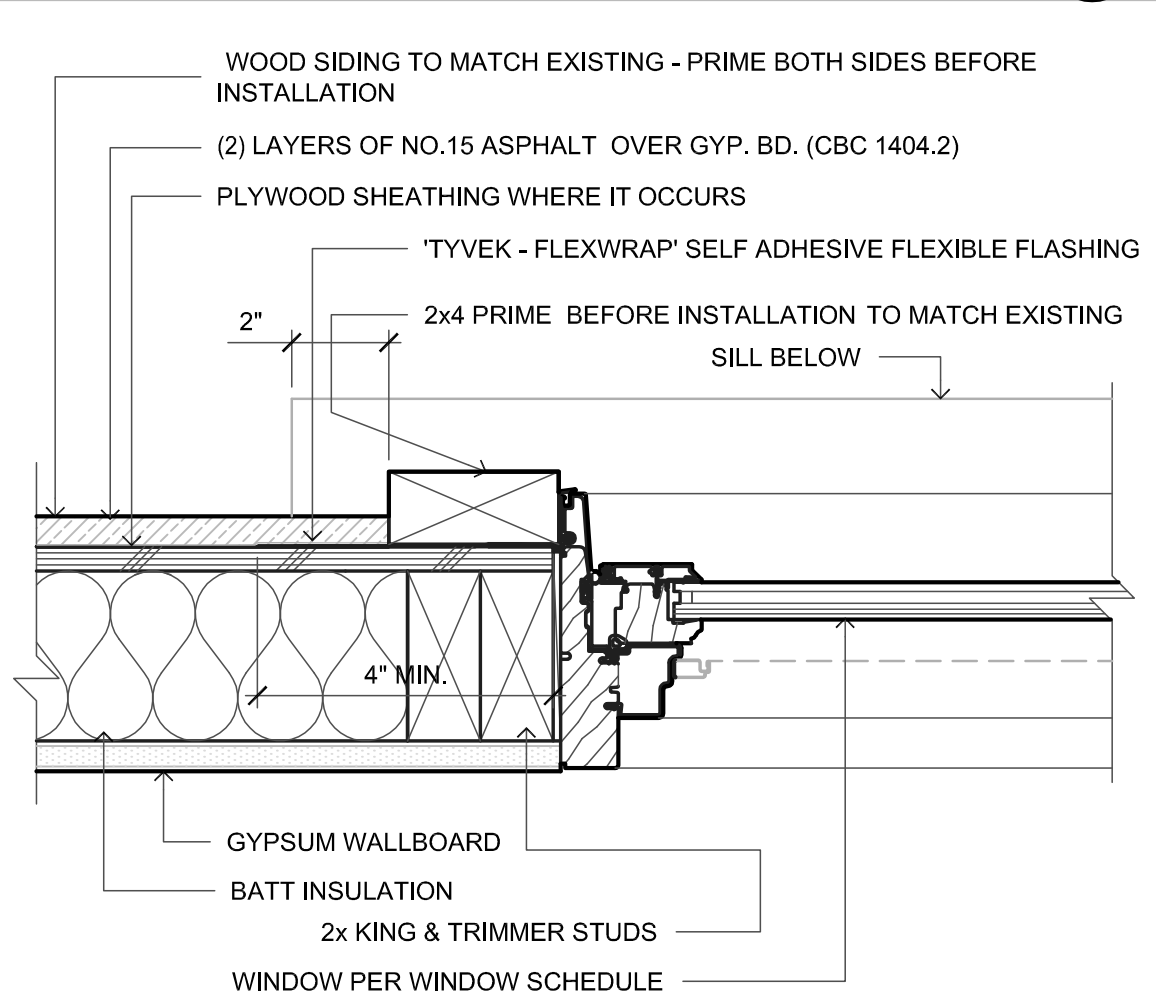

WINDOW JAMB

SCALE: 3"=1'-0"





4

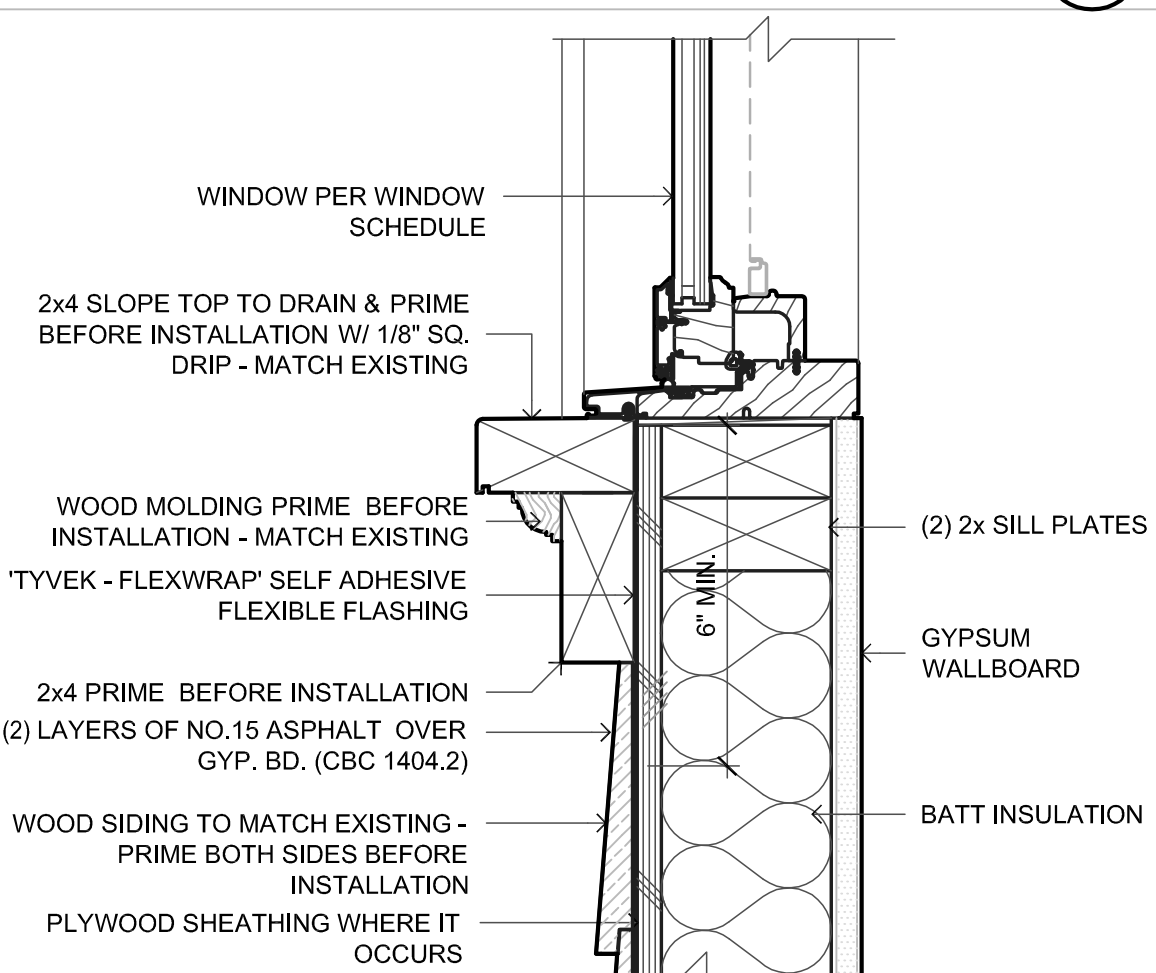

WINDOW SILL

SCALE: 3"=1'-0"


3

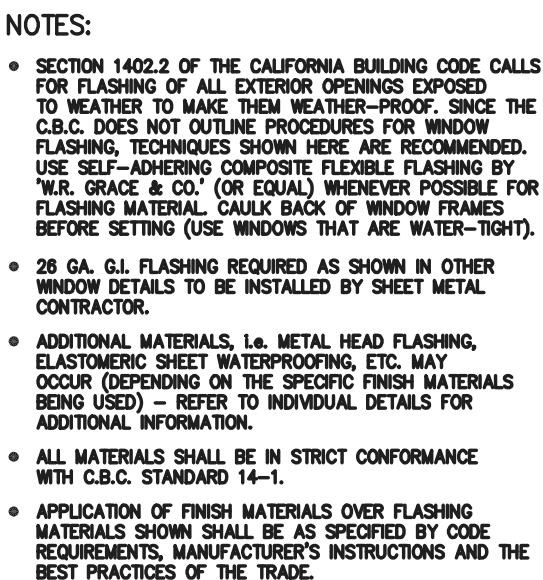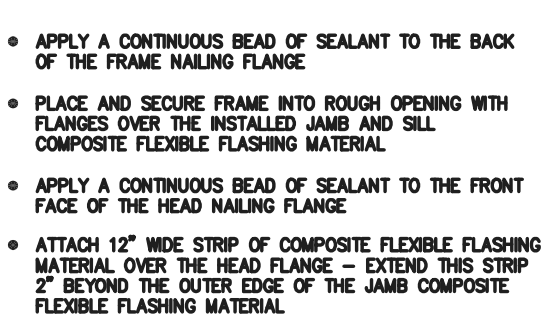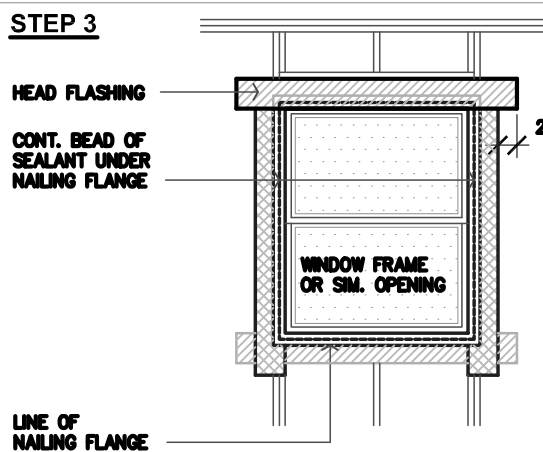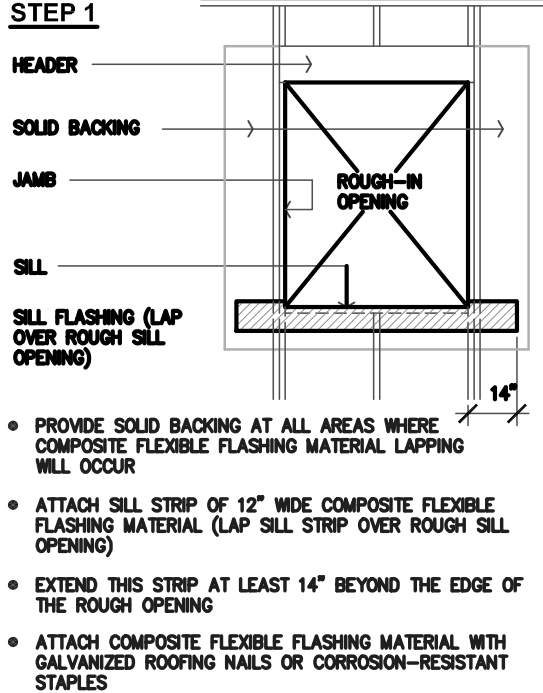

TYPICAL FLASHING @ WINDOW (SIMILAR @ DOOR)

SCALE: NONE

2

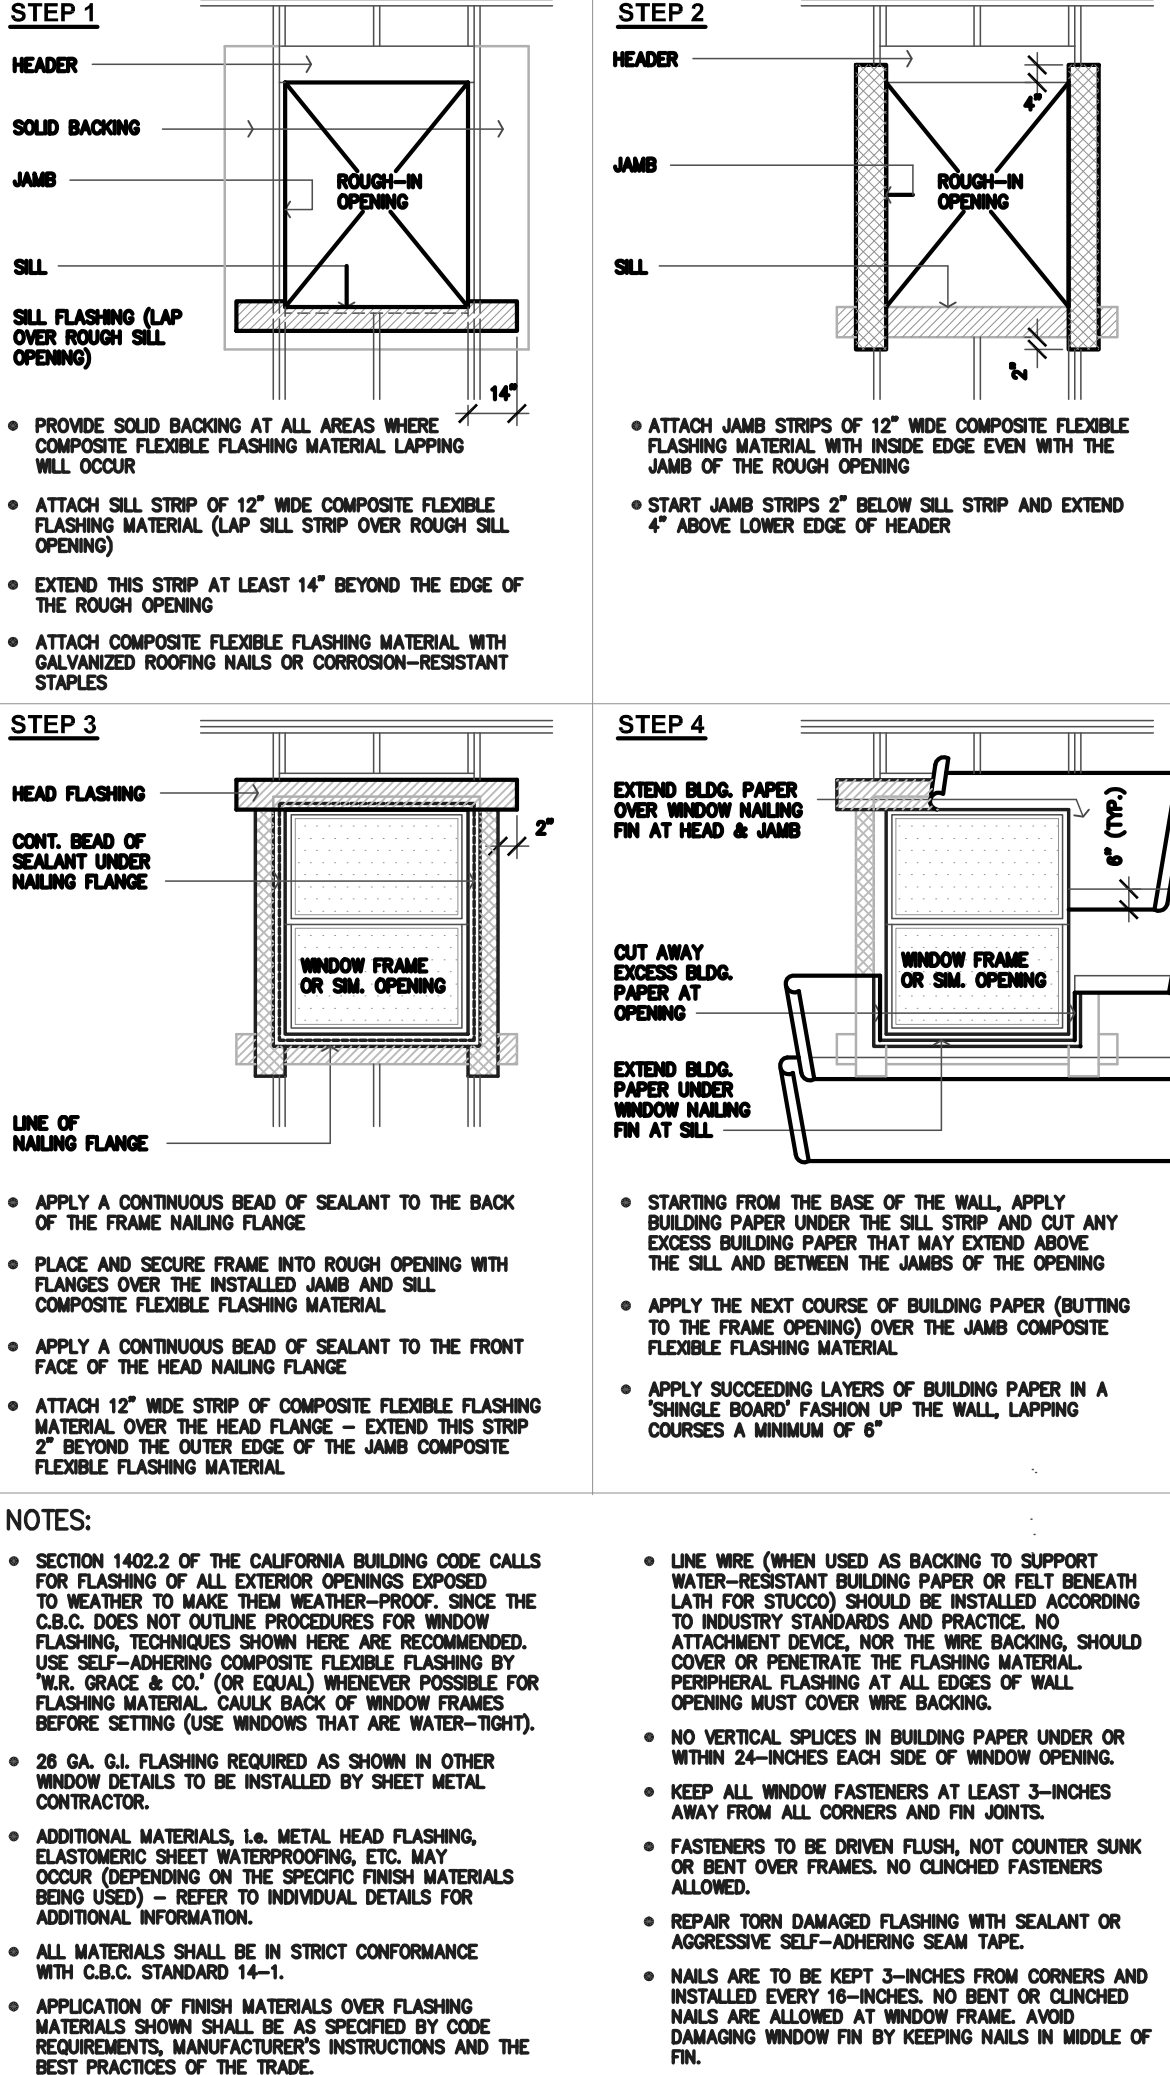

OTTOLIA & BARNES

Architecture

Domingo Ottolia, AIA C27790

Dorothy Barnes-Ottolia, AIA C28714

5533 Bayridge Road  
Rancho Palos Verdes, California 90275  
T: (310) 375-0107  
F: (310) 802-3804  
E: dcoo@OBAstudio.com



Architect's electronic or digital seal or signature is effective only as to that version of this document as originally published by Architect. Architect is not responsible for any subsequent modification, corruption, or unauthorized use of such document. To verify the validity or applicability of the seal or signature, contact Architect.

No. Submissions/Revisions Date

|    |  |  |
|----|--|--|
| 1  |  |  |
| 2  |  |  |
| 3  |  |  |
Remodel & repair of a single family residence  
& detached garage and accessory dwelling unit for:  
**Pamela Sattler**  
519 South Catalina Avenue  
Redondo Beach, California 90277

The presented drawings, specifications, ideas, designs and arrangements represented thereby are and shall remain the property of the architect and no part thereof shall be copied, disclosed to others or used in connection with any other work or project other than the specific project for which they have been prepared and developed, without the written consent of the architect. Visual contact with these drawings or specifications shall constitute conclusive evidence of acceptance of restrictions.

date: 10-09-25

project number: 2502

sheet title:

Architectural Details

sheet number:

AD1