


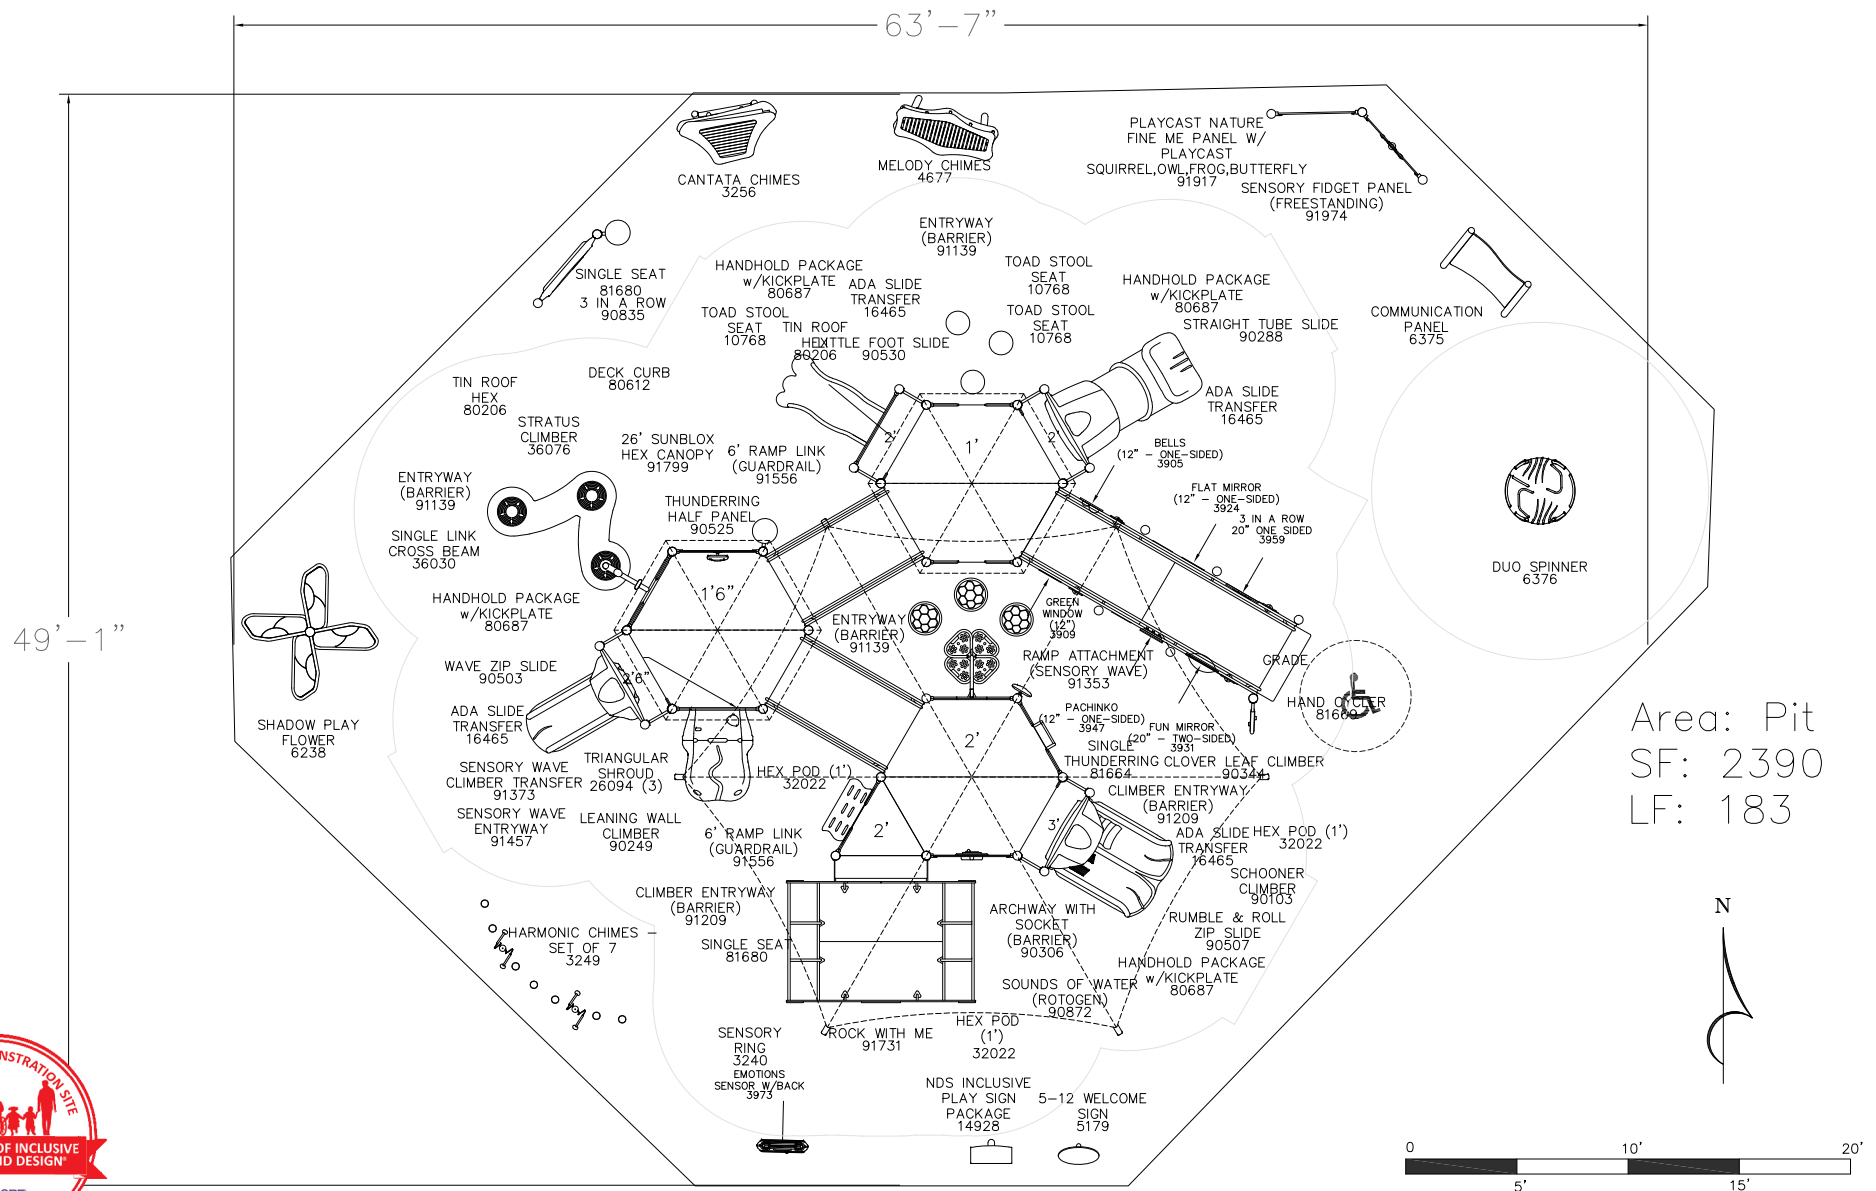

City of Redondo Beach
Franklin Park Playground
Redondo Beach, CA
Representative
Great Western Recreation

This Unit Includes play events and
merchandise not
SALES REP
NATE YOUNKER
858-344-0445
NATE@GWPARK.COM
Equipment shown on site plans are provided
with Circumstances Act

Total Elevated Play Components	13	Required	8
Total Elevated Play Components Accessible By Ramp	13	Required	8
Total Elevated Components Accessible By Transfer	13	Required	8
Total Accessible Ground Level Components Shown	7	Required	6
Total Different Types Of Ground Level Components	4	Required	3

This play
equipment is
recommended
for children ages
5 - 12

Minimum Area Required:
-
Scale: -
This drawing can be
scaled only when in
an 18" x 24" format

IMPORTANT: Soft resilient surfacing
should be placed in the use zones of all
equipment, as specified for each type of
equipment, and at depths to meet the
critical fall heights as specified by the U.S.
consumer Product Safety Commission,
ASTM standard F 1487 and Canadian
Standard CAN/CSA-Z-614

Drawn By:
BS
Date:
8/12/25
Drawing Name:
112763-01-Opt 7