

EXISTING CONDITION




CITY OF REDONDO BEACH FIRING RANGE

CONCEPTUAL DESIGN

MARCH 8, 2024


All design calculations and dimensions are based on approximate estimates and are subject to change.

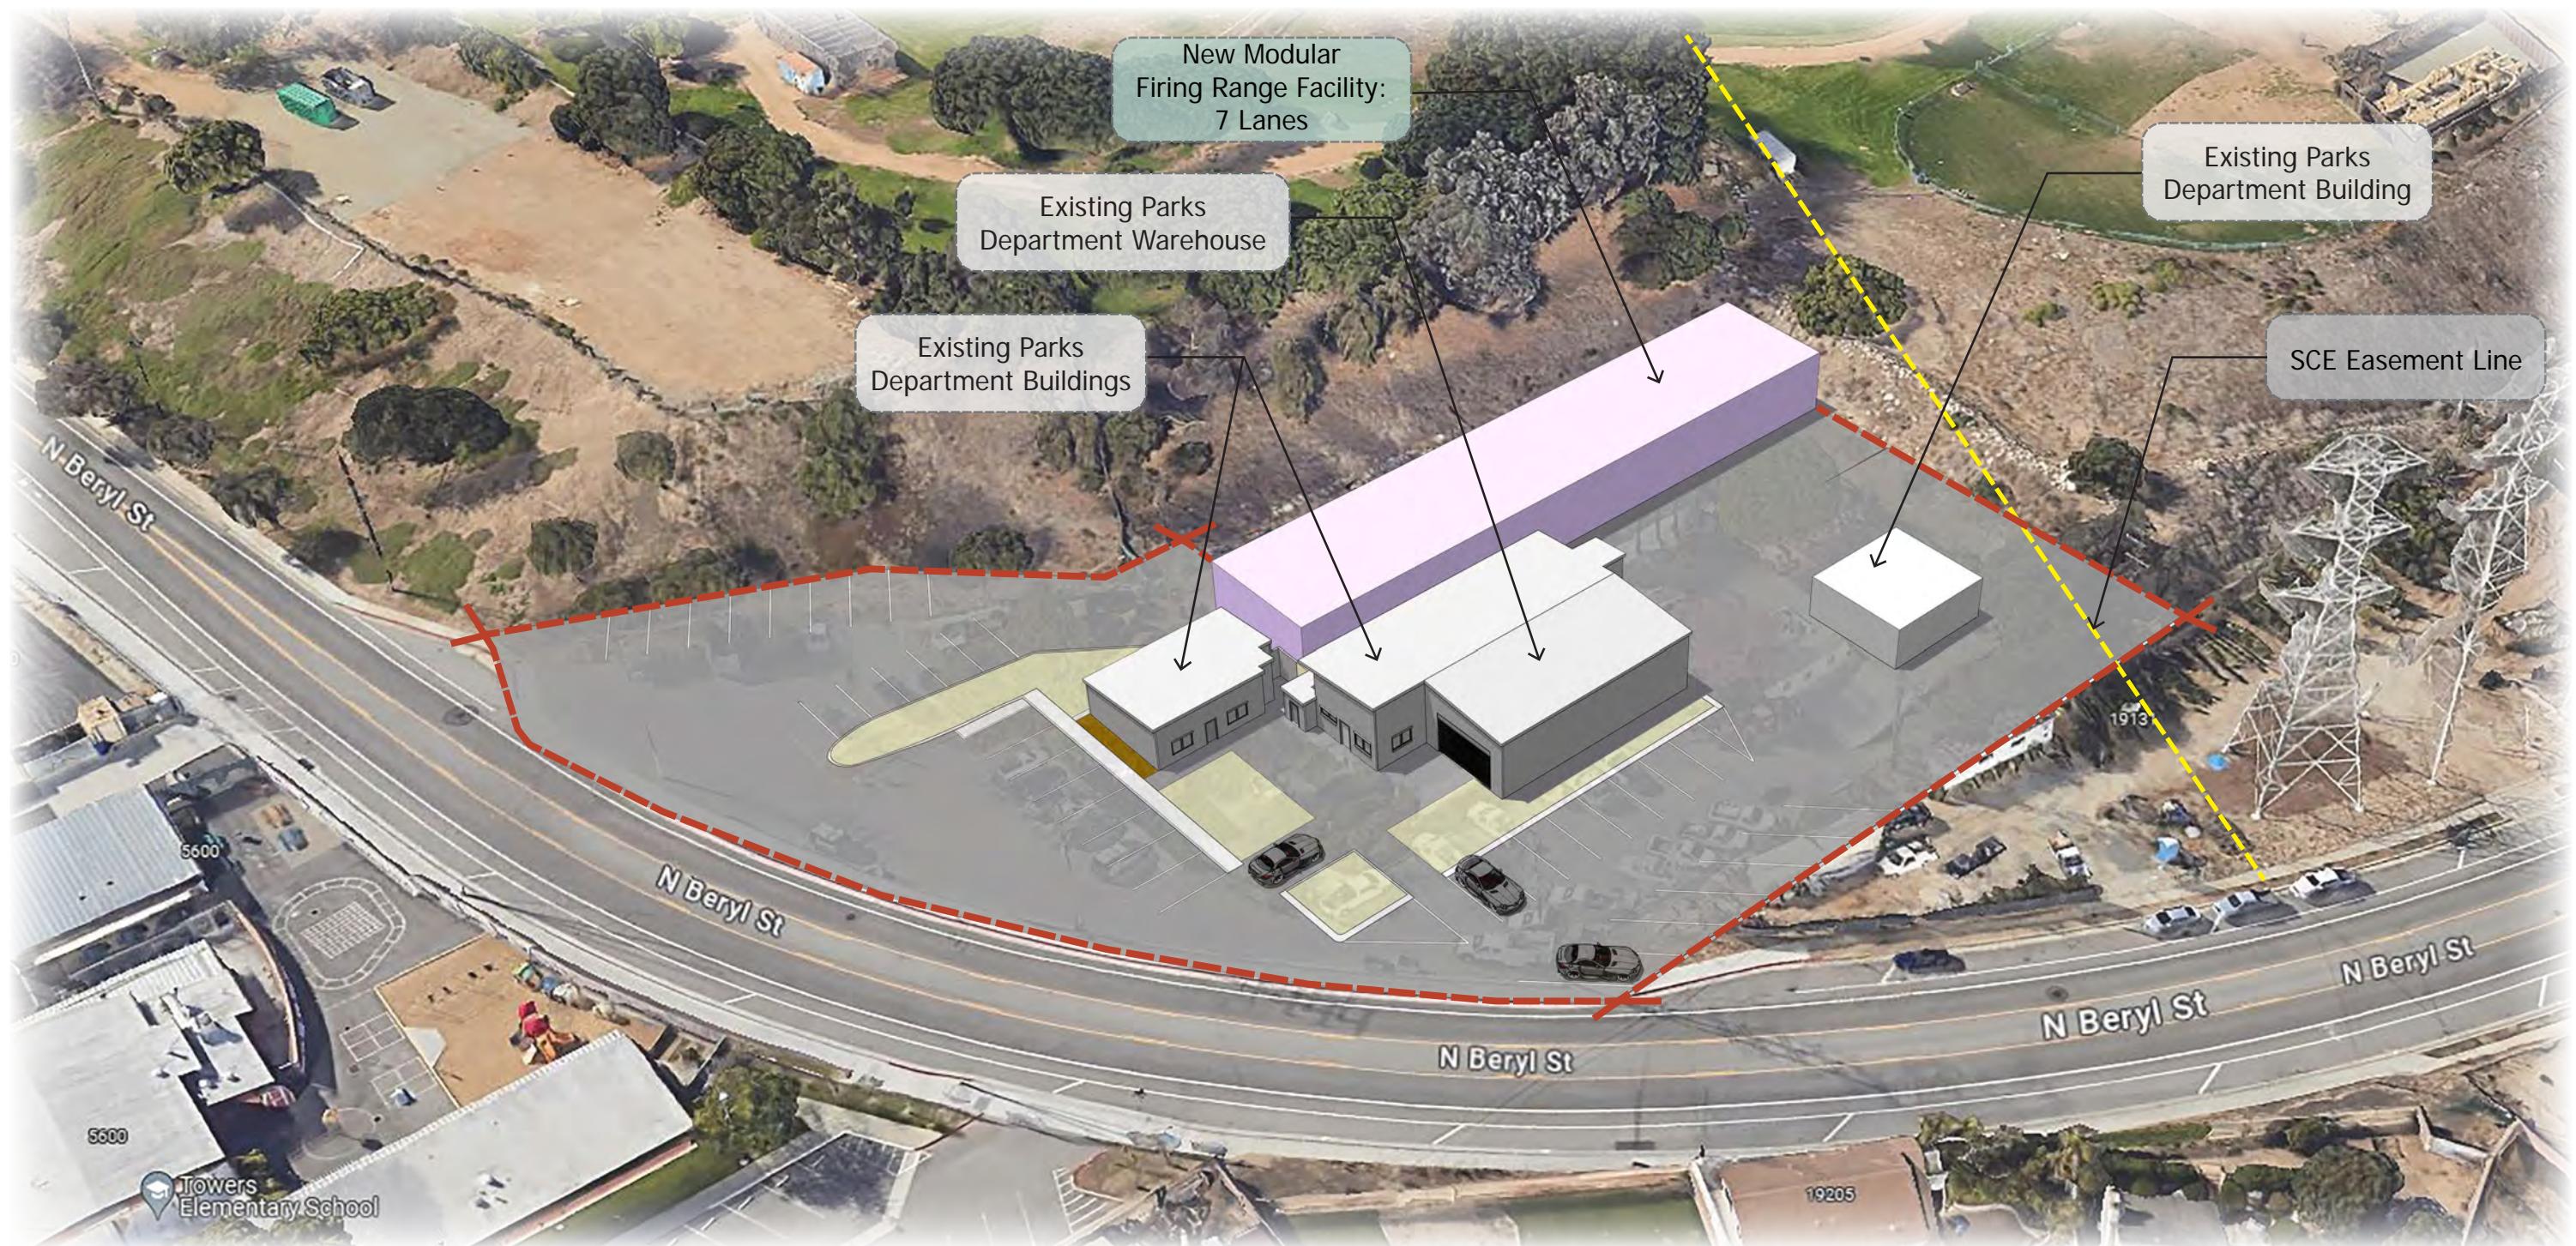

DESIGN PROPOSAL: SCHEME 1a

MODULAR FIRING RANGE FACILITY- 7 lanes

CITY OF REDONDO BEACH FIRING RANGE

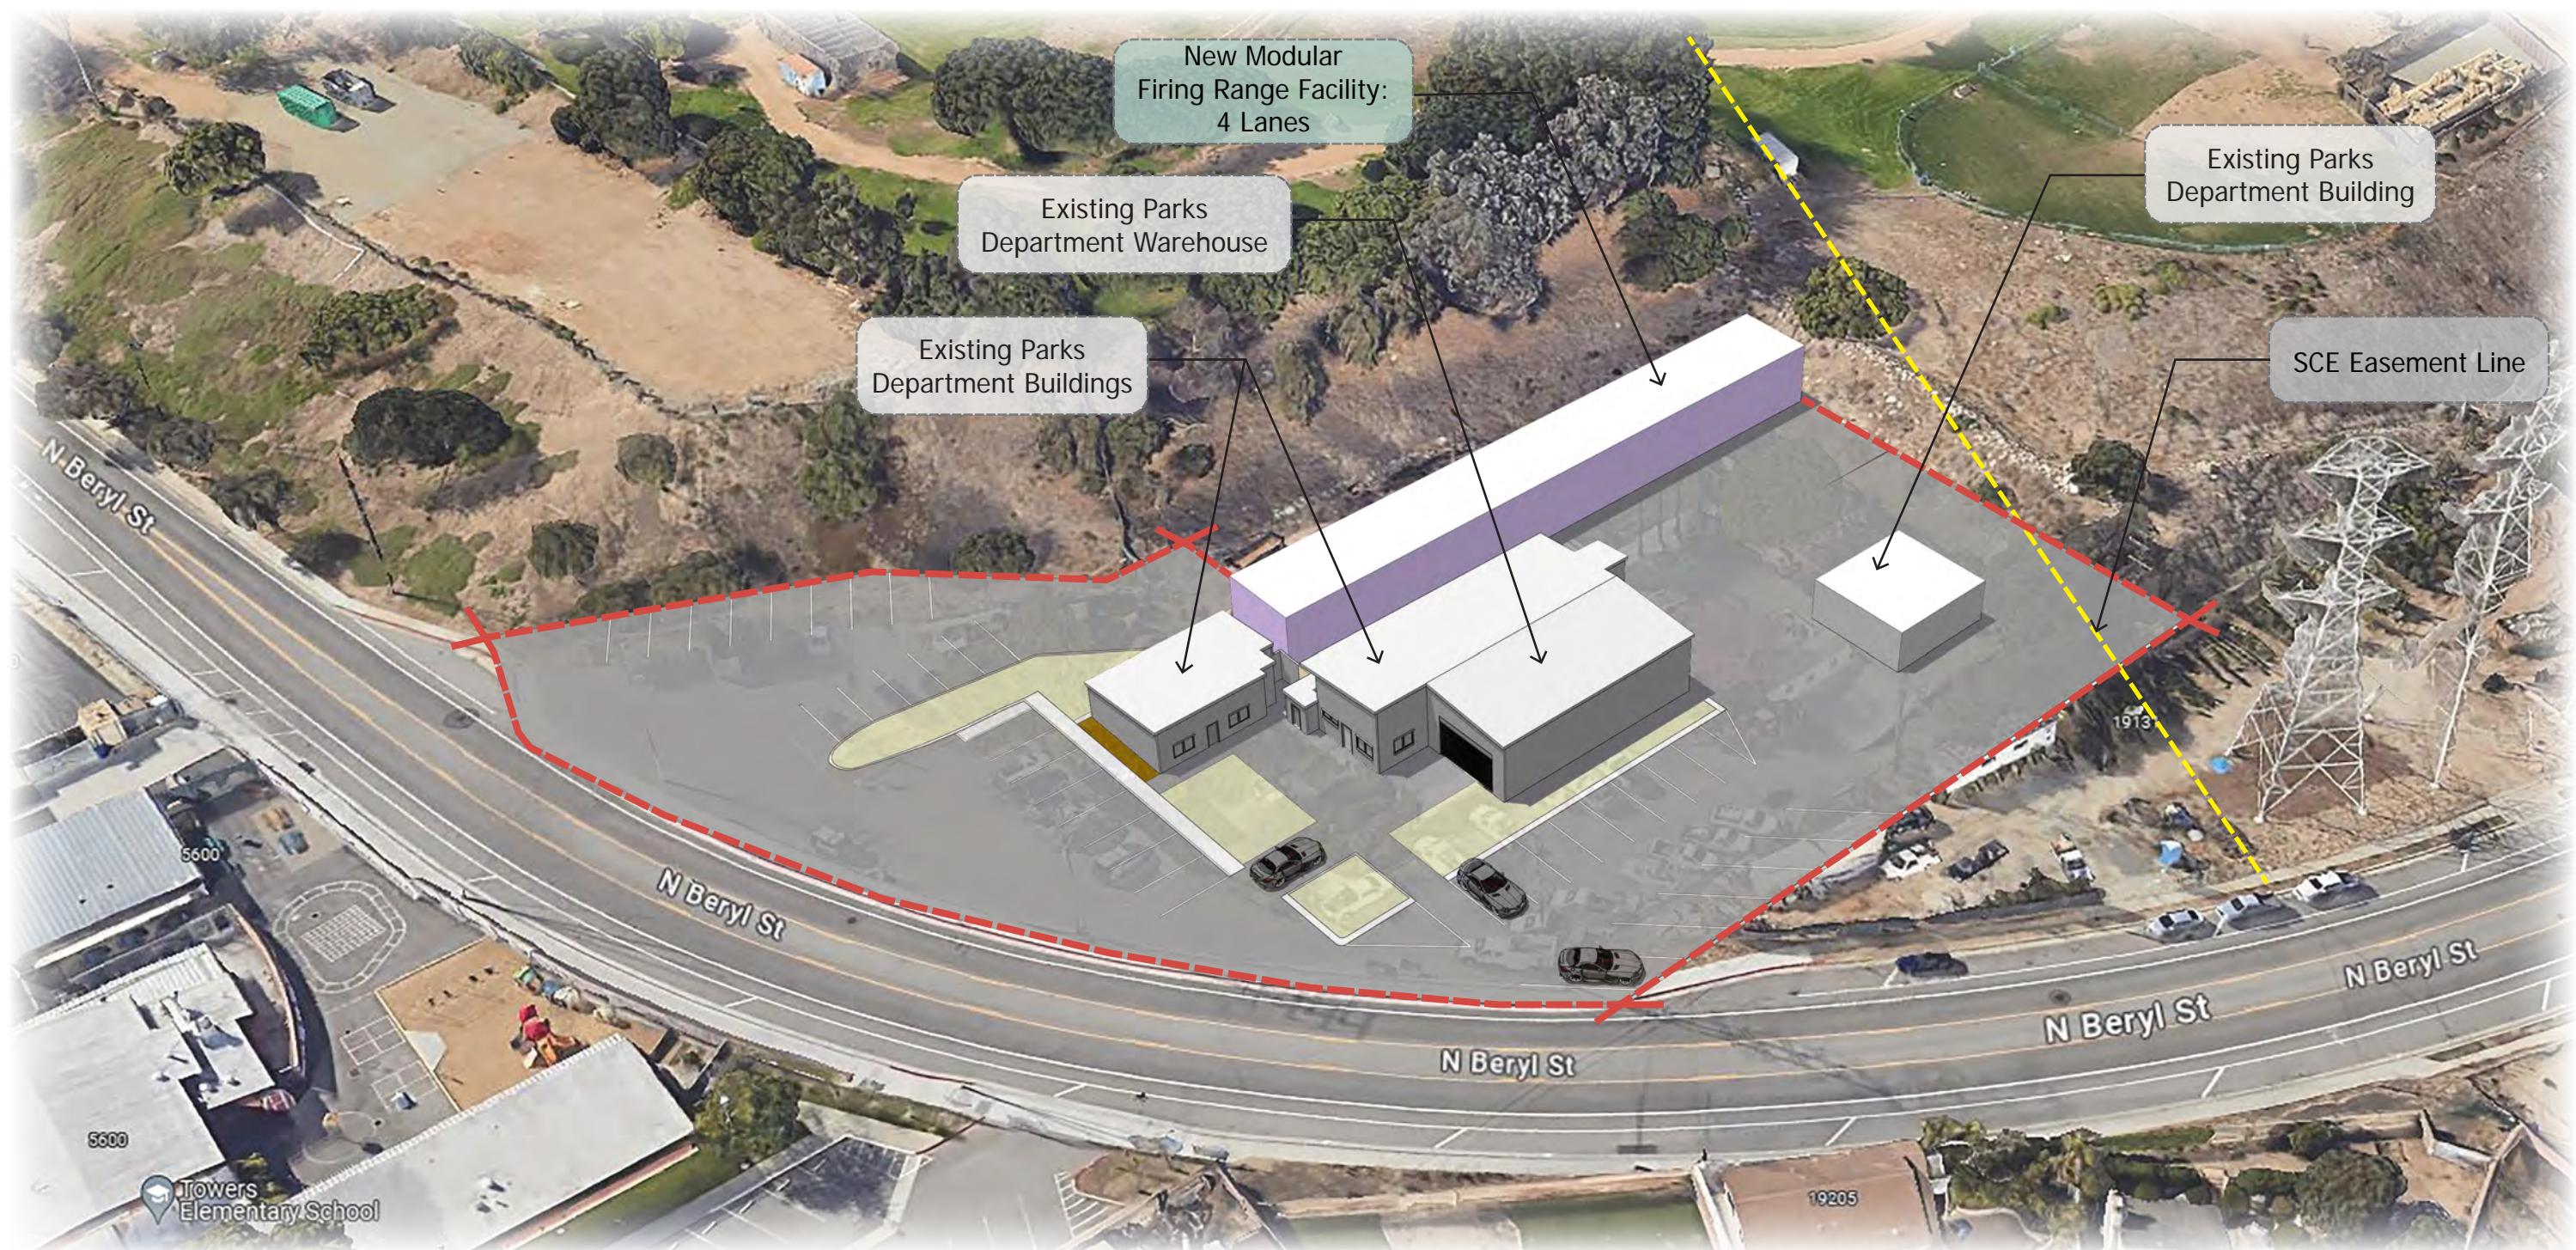


DESIGN PROPOSAL: SCHEME 1b
MODULAR FIRING RANGE FACILITY- 4 lanes



PRECEDENT IMAGES: SCHEME 1
MODULAR FIRING RANGE FACILITY




DESIGN PROPOSAL: SCHEME 2
NEW GROUND UP FACILITY

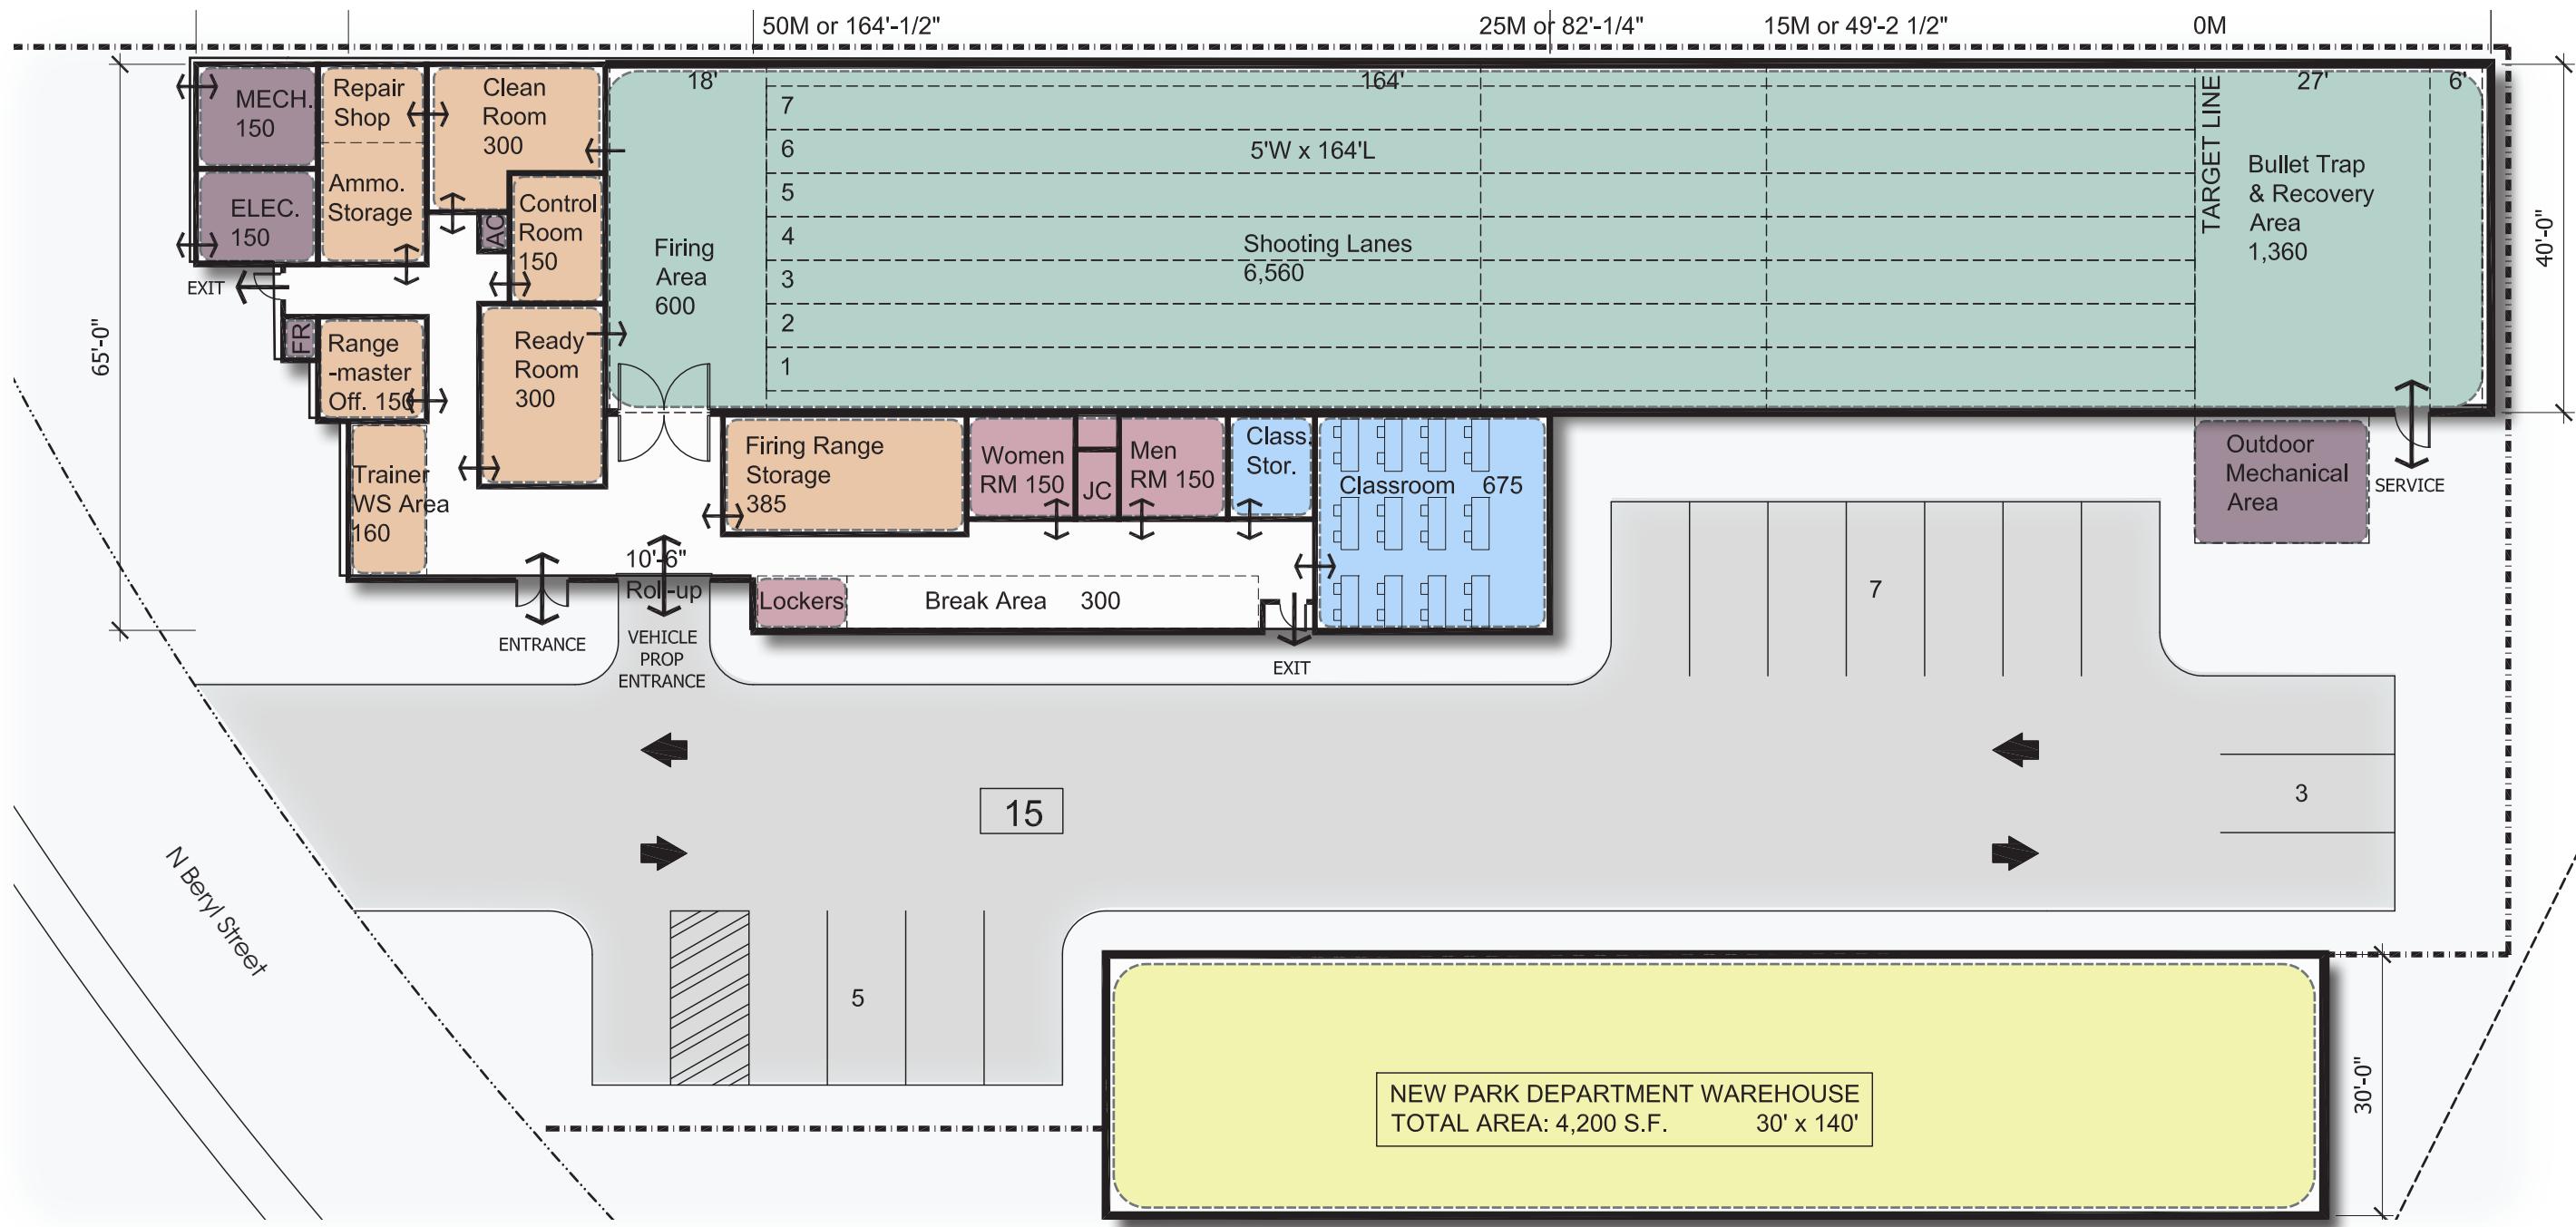

PROGRAMMING EXHIBIT



LEGEND

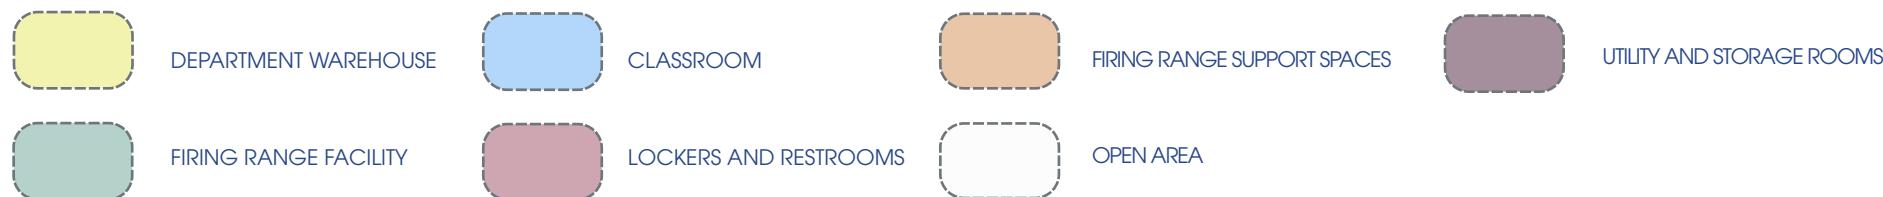

NEW BUILDING SITE EXHIBIT

scale: 1" = 20'



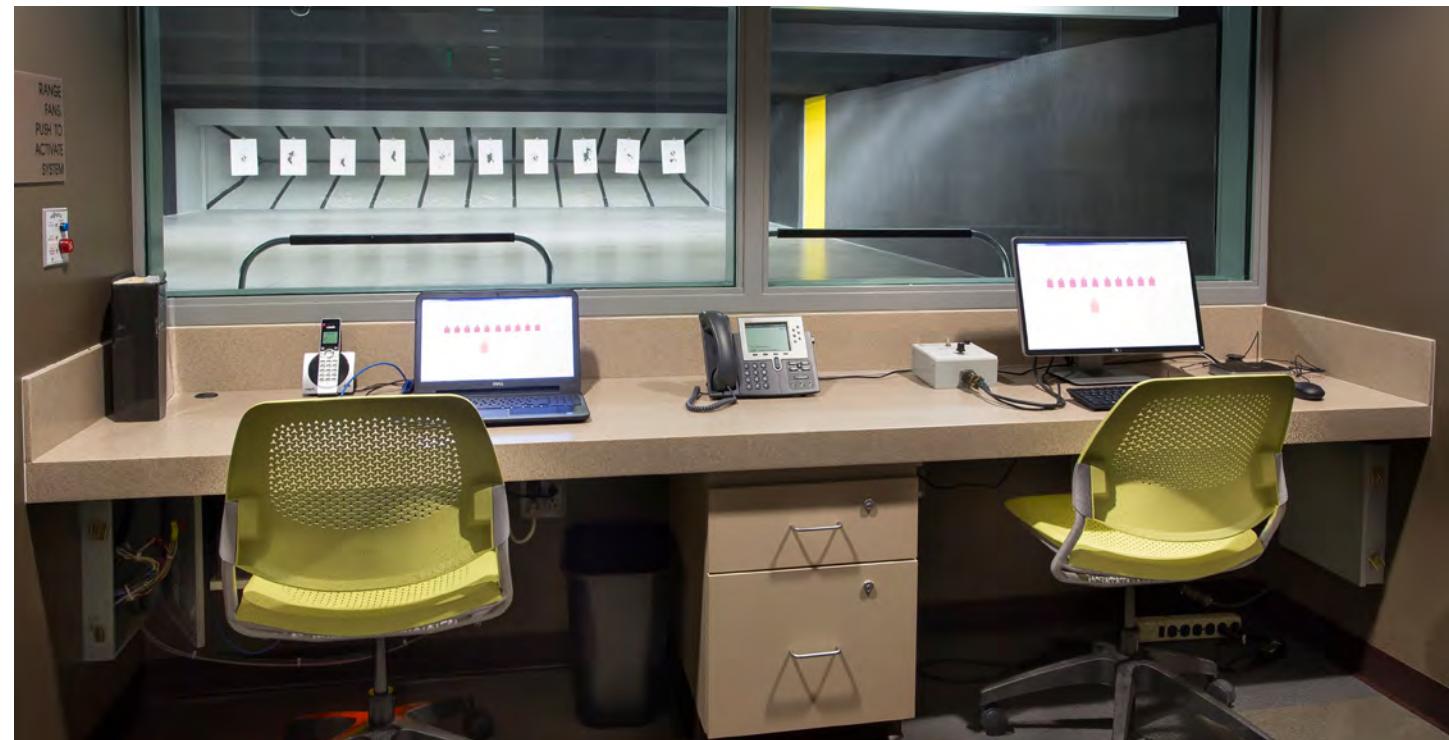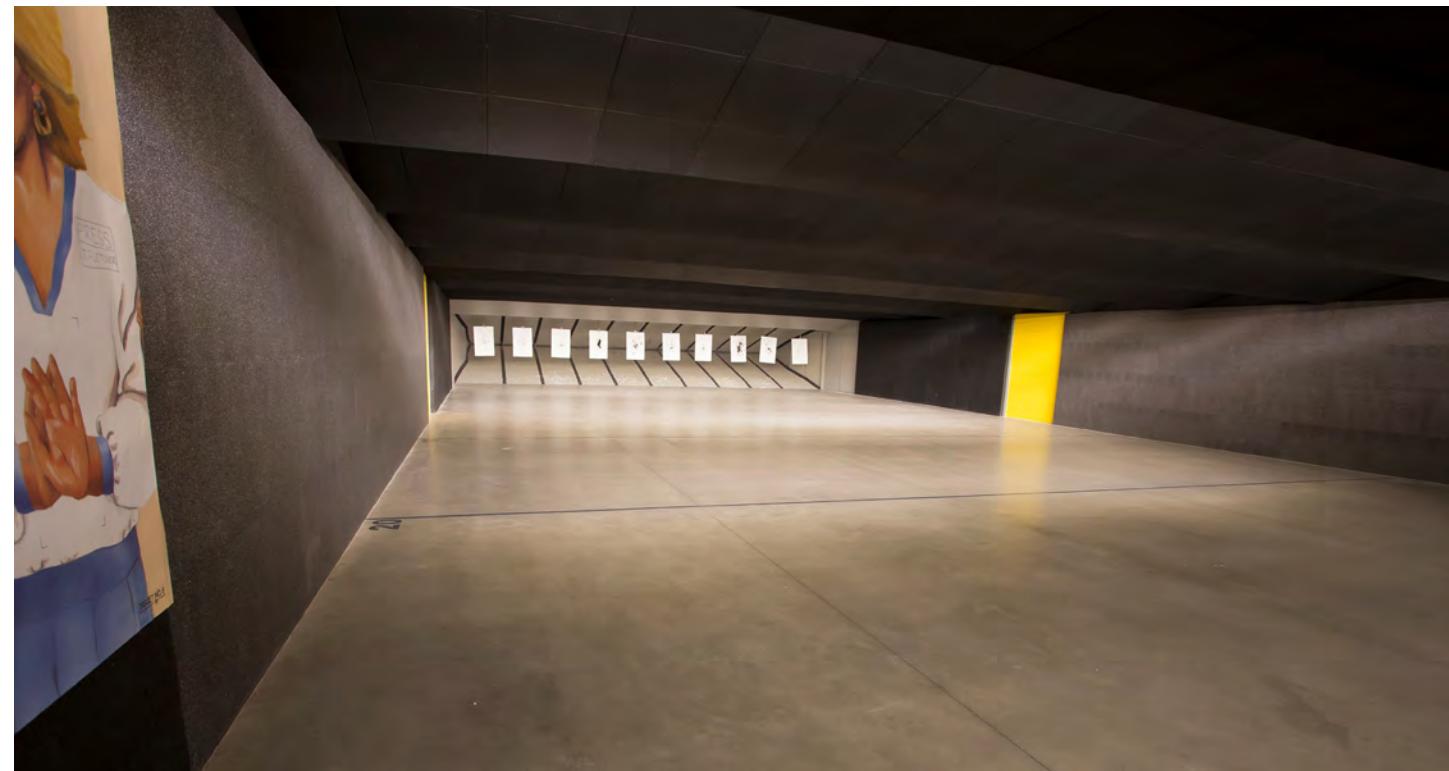

PRECEDENT IMAGES: SCHEME 2
NEW GROUND UP FACILITY



PRECEDENT IMAGES: SCHEME 2
NEW GROUND UP FACILITY