


NOTES:

1. FOR ACCURATE RIGHT OF WAY DATA, CONTACT RIGHT OF WAY ENGINEERING AT THE DISTRICT OFFICE
2. SEE SHEETS C-26 FOR CONSTRUCTION DETAILS OF CURB RAMP.
3. SEE DRAINAGE PLANS FOR DI/CATCH BASIN RELOCATION.
4. SEE ELECTRICAL PLANS FOR ELECTRICAL RELOCATION.
5. SEE DELINEATION PLANS FOR DELINEATION DETAILS.
6. SEE SIGN PLANS FOR SIGN RELOCATION.
7. CONSTRUCT SPECIFIC TYPE CURB AND GUTTER AS DIRECTED BY THE ENGINEER.

DIST	COUNTY	ROUTE	POST MILES	SHEET	TOTAL
07	LA	1	18.0/33.3	67	751

REGISTERED CIVIL ENGINEER		DATE
3-19-25		2-23-23
PLANS APPROVAL DATE		

THE STATE OF CALIFORNIA OR ITS OFFICERS OR AGENTS SHALL NOT BE RESPONSIBLE FOR THE ACCURACY OR COMPLETENESS OF SCANNED COPIES OF THIS PLAN SHEET.	
RICHARD TRAN No. C68250 Exp. 9-30-25 CIVIL STATE OF CALIFORNIA	

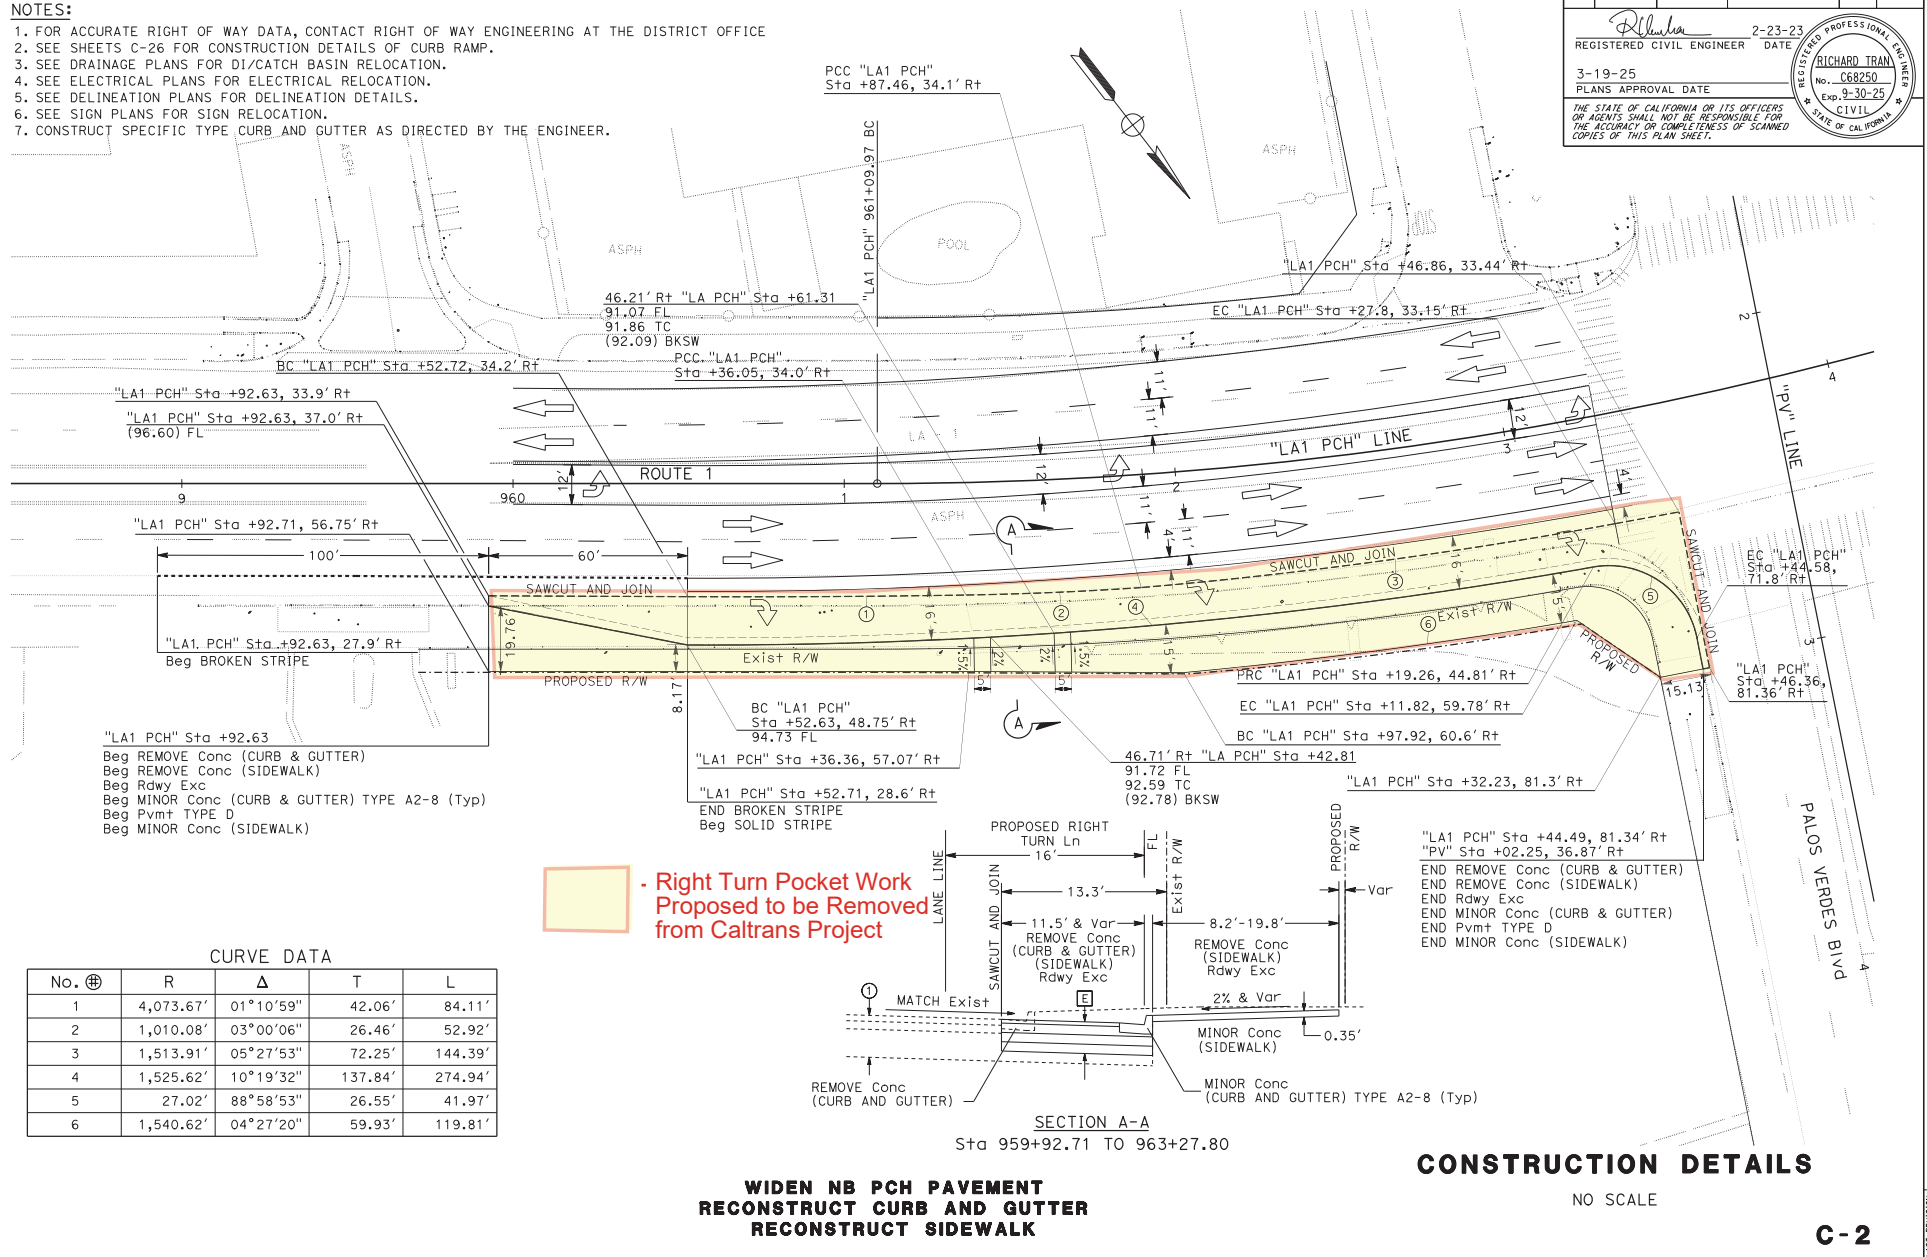


- "LA1 PCH" Sta +92.63
- Beg REMOVE Conc (CURB & GUTTER)
- Beg REMOVE Conc (SIDEWALK)
- Beg Rdwy Exc
- Beg MINOR Conc (CURB & GUTTER) TYPE A2-8 (Typ)
- Beg Pvmt TYPE D
- Beg MINOR Conc (SIDEWALK)

CURVE DATA

No.	R	Δ	T	L
1	4,073.67'	01°10'59"	42.06'	84.11'
2	1,010.08'	03°00'06"	26.46'	52.92'
3	1,513.91'	05°27'53"	72.25'	144.39'
4	1,525.62'	10°19'32"	137.84'	274.94'
5	27.02'	88°58'53"	26.55'	41.97'
6	1,540.62'	04°27'20"	59.93'	119.81'

- Right Turn Pocket Work
Proposed to be Removed
from Caltrans Project

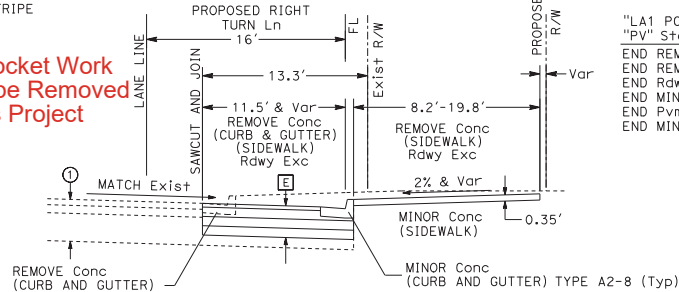

SECTION A-A
Sta 959+92.71 TO 963+27.80

CONSTRUCTION DETAILS

NO SCALE

C-2