


TORRANCE BL

HARDENED CENTERLINE;  
MORE VISIBLE MATERIALS



LOW PROFILE SPEED  
BUMP TO REDUCE  
TURN SPEEDS

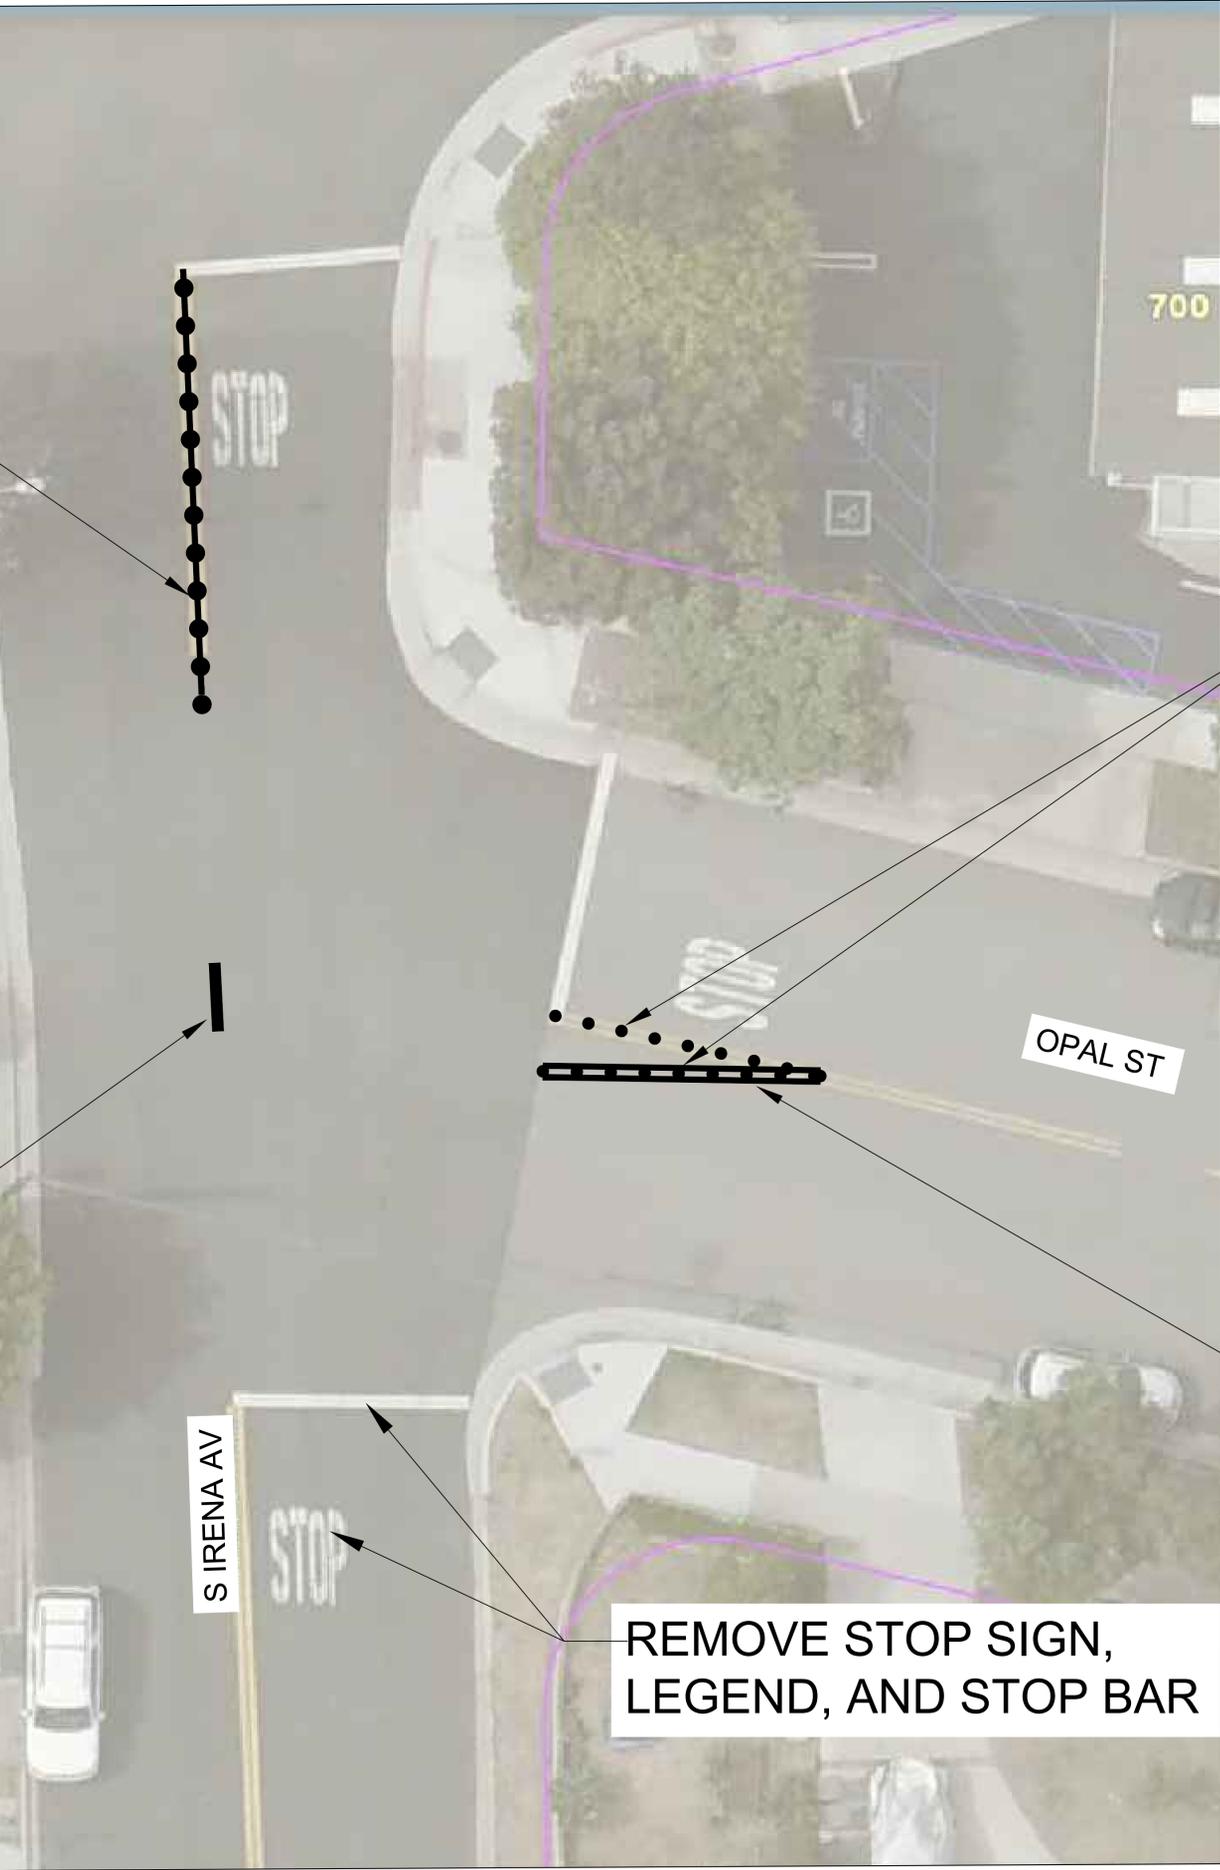

8" DIAMETER YELLOW RAISED  
PAVEMENT MARKERS TO  
HARDEN CENTERLINE



YELLOW STRIPED MEDIAN TO  
NARROW OPENING

REMOVE STOP SIGN,  
LEGEND, AND STOP BAR

REVISIONS		CITY OF REDONDO BEACH CALIFORNIA PUBLIC WORKS DEPARTMENT ENGINEERING SERVICES DIVISION		
DATE	DESCRIPTION			
		OPAL & IRENA TRAFFIC CALMING CENTERLINE HARDENING AND STOP REMOVAL		
		DRAWN	CHECKED	SCALE
		RL	LS	N.T.S.
		APPROVED BY		DATE
		CITY ENGINEER - RCE #		
		PROJECT NO.	SHEET NO. <u>1</u>	DRAWING NO.
		XXXXX	OF <u>1</u> SHEETS	

