


A1.0

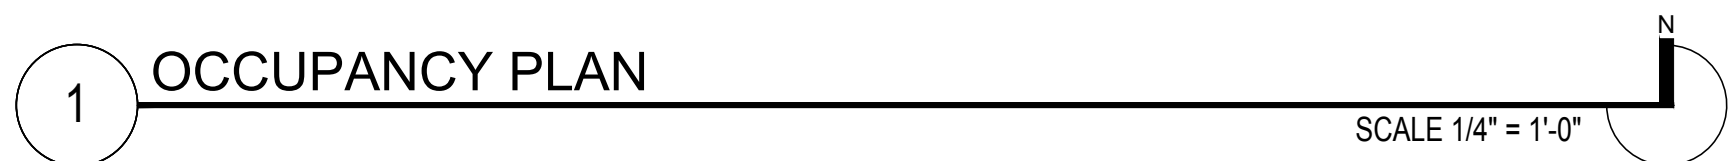


PROVIDED
2

All existing field dimensions and conditions are to be verified by the owner and/or contractors prior to starting construction. Any deviation or changes shall be notified to King Kong Studio Inc.

PROJECT NAME.	AERIAL GYMNASTIC CLUB
PROJECT LOCATION.	2701 MANHATTAN BEACH BLVD, REDONDO BEACH, CA 90278

[illegible]

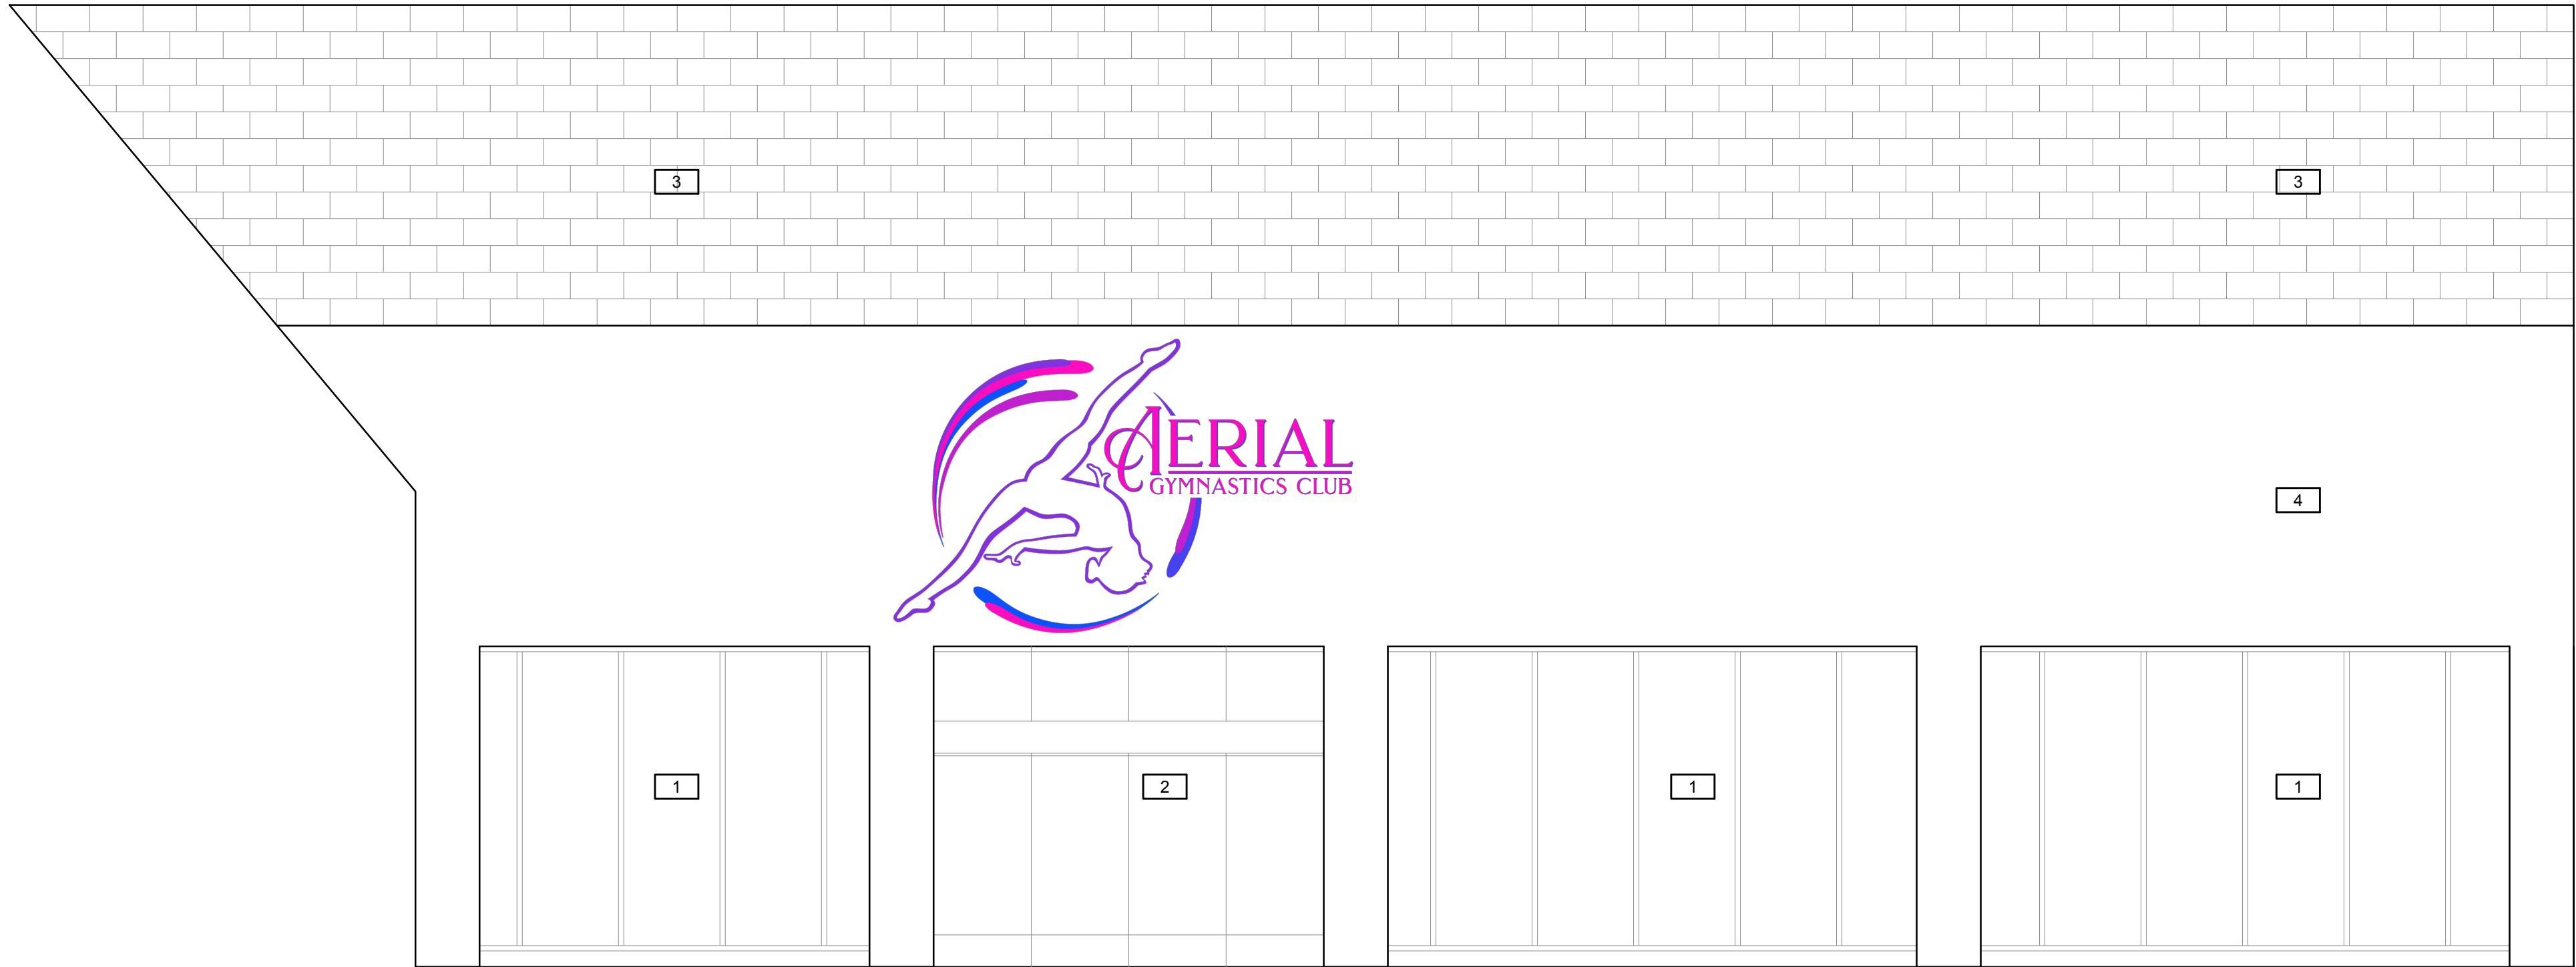

A ELEVATION - EXTERIOR
SCALE 1/4" = 1'-0"

KEYNOTES

1

EXISTING STOREFRONT GLASS SYSTEM

2

EXISTING STOREFRONT SLIDING DOOR IN THIS LOCATION

3

EXISTING TILE ROOF IN THIS LOCATION

4

EXISTING EXTERIOR PAINTED STUCCO WALL

FINISH LEGEND

KingKong

DESIGN + CONSTRUCTION

www.KingKongDS.com

Irvine, California

info@kingkongds.com949.466.3878

This document contains confidential information and is an instrument of professional services by King Kong Studio Inc. These documents are the property of King Kong Studio Inc. and shall not be reproduced or used without the written approval from King Kong Studio Inc.

All existing field dimensions and conditions are to be verified by the owner and/or contractors prior to starting construction. Any deviation or changes shall be notified to King Kong Studio Inc.

PROJECT NAME.

AERIAL GYMNASTIC CLUB

PROJECT LOCATION.

2701 MANHATTAN BEACH BLVD,
REDONDO BEACH, CA 90278

STATUS / ACTION

drawn by: M.L.

DATE	ACTION ITEM
04.XX.2025	SEND TO MEP ENG.
-	-
-	-
-	-
-	-
-	-
-	-
-	-
-	-
-	-
-	-
-	-
-	-
-	-
-	-
-	-
-	-
-	-

ELEVATIONS - EXTERIOR

A6.0