




1328 AVIATION BOULEVARD

CONDITIONAL USE PERMIT –
OUTDOOR DINING AREA

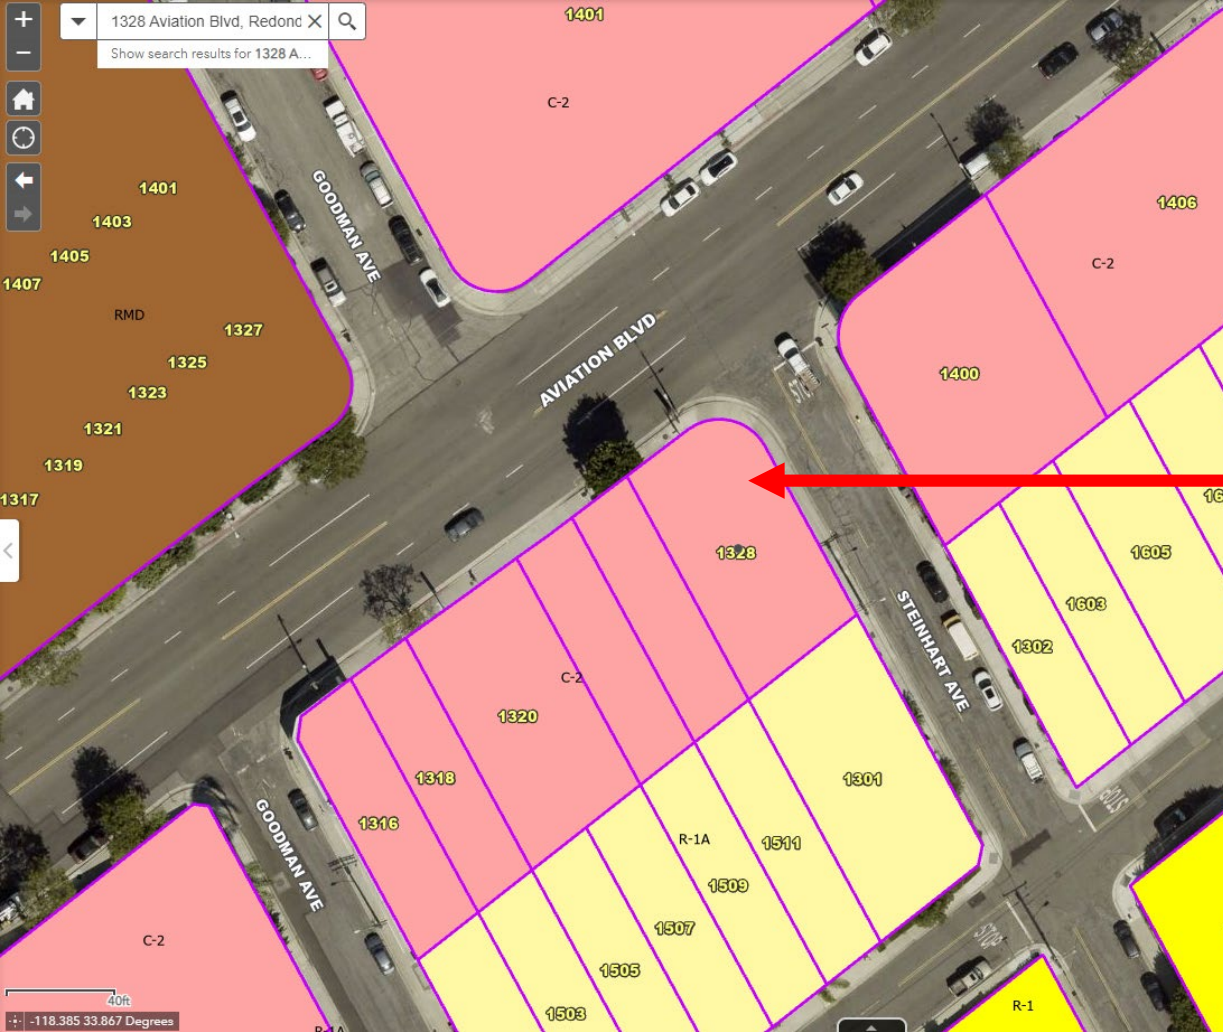


- Commercial Building;
- Zoned as C-2



■ 1328 Aviation Boulevard

AVIATION BLVD.

STEINHART AVE.

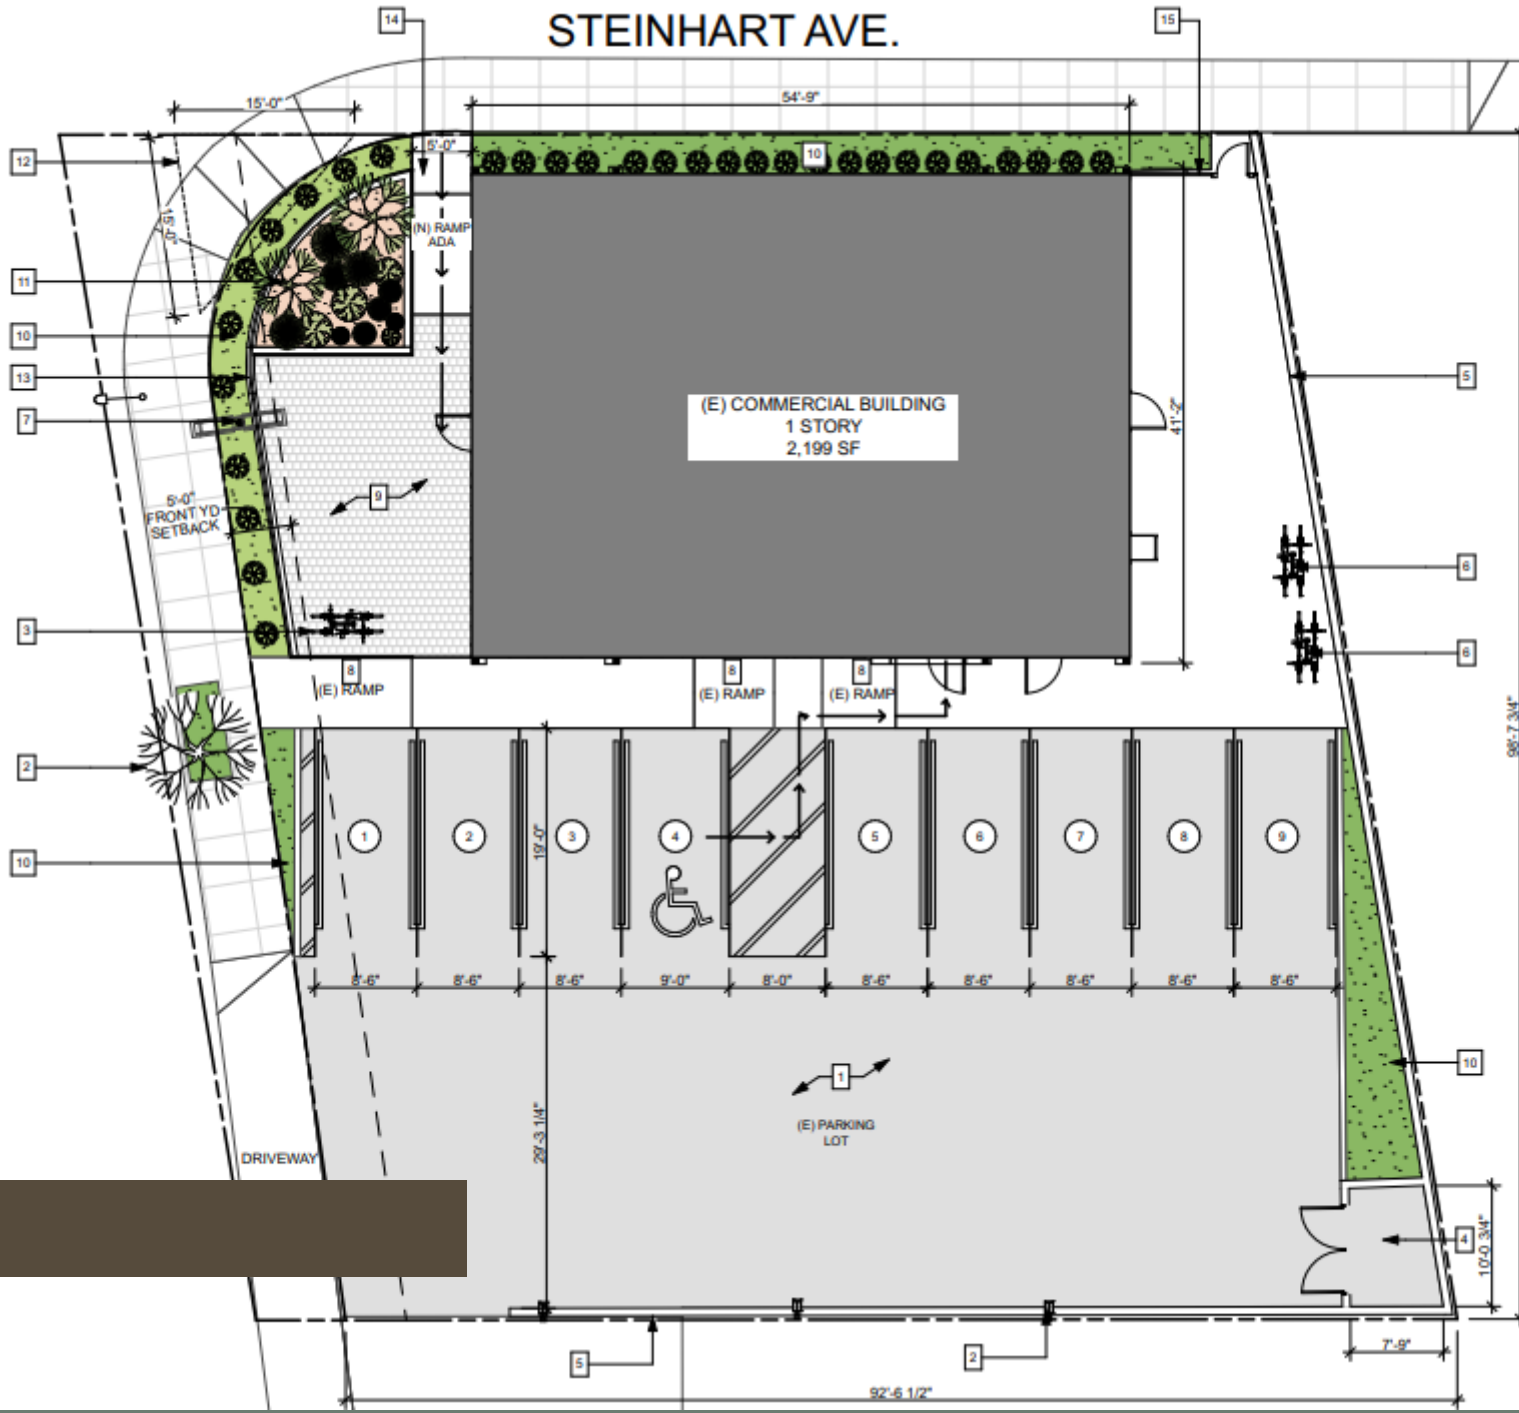

■ Site Plan

STEINHART AVE.

AVIATION BLVD.



209 S MARKET ST
INGLEWOOD, CA 90301
323.553.2376

an, diagrams and specifications are not subject to patent and are, thus, the property of the design professionals. Copies of drawings and specifications created by the client may be provided only for the use and for possession of the intended end users. They shall not be used for any other purpose without the written consent of the design professional. Any use or reproduction of the drawings is limited to the use for which they were originally created. Payment for each set of

20 21 22 
 A B C D E F G H I J K L M N O P Q R S T U V W X Y Z

LAVENDER & HONEY
REDONDO LLC, MELANIE
PORTER, 1328 AVIATION
BLVD. REDONDO CA, 90278
CONSULTANT:

Lavender & Honey

1328 Aviation Blvd.
Redondo Beach, CA 90278
Project No.

7/12/22
CUP PACKAGE

STAMP:

NOT FOR
CONSTRUCTION

NO.	ISSUES/REVISING	DATE
1	1	1



KEY PLAN

Proposed Floor Plan

SCALE: 1/4" = 1'-0"
ON 12" X 18" SHEET, 1/8" = 1'-0"

GENERAL NOTES

1. BIDDER SHALL BE RESPONSIBLE FOR PREPARING


KEYNOTES

(R) STREET LAMP

LEGEND


(U) TOP SECRET

KEY PLAN

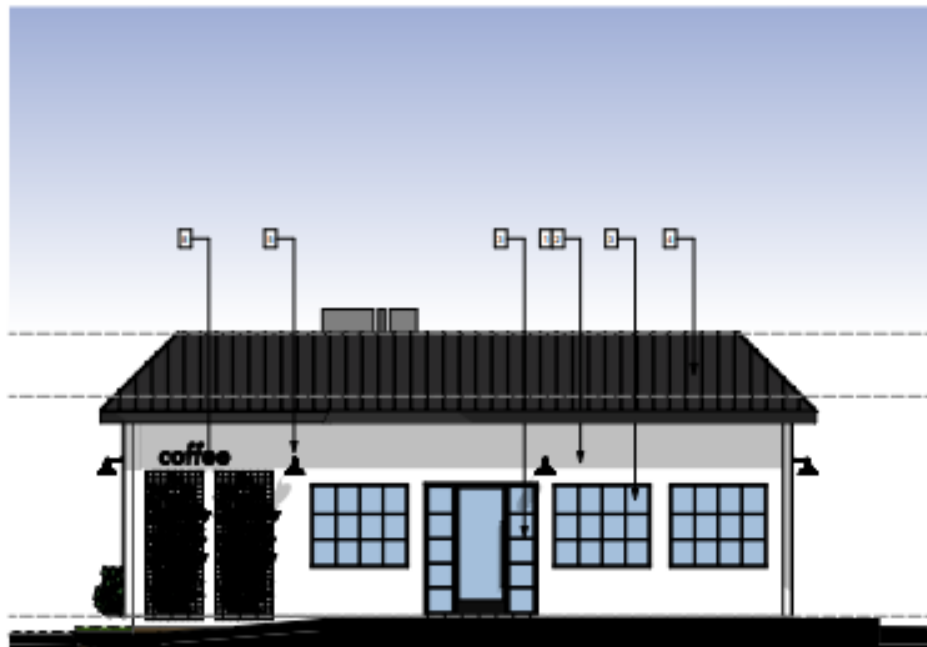


West Elevation - Materials

2

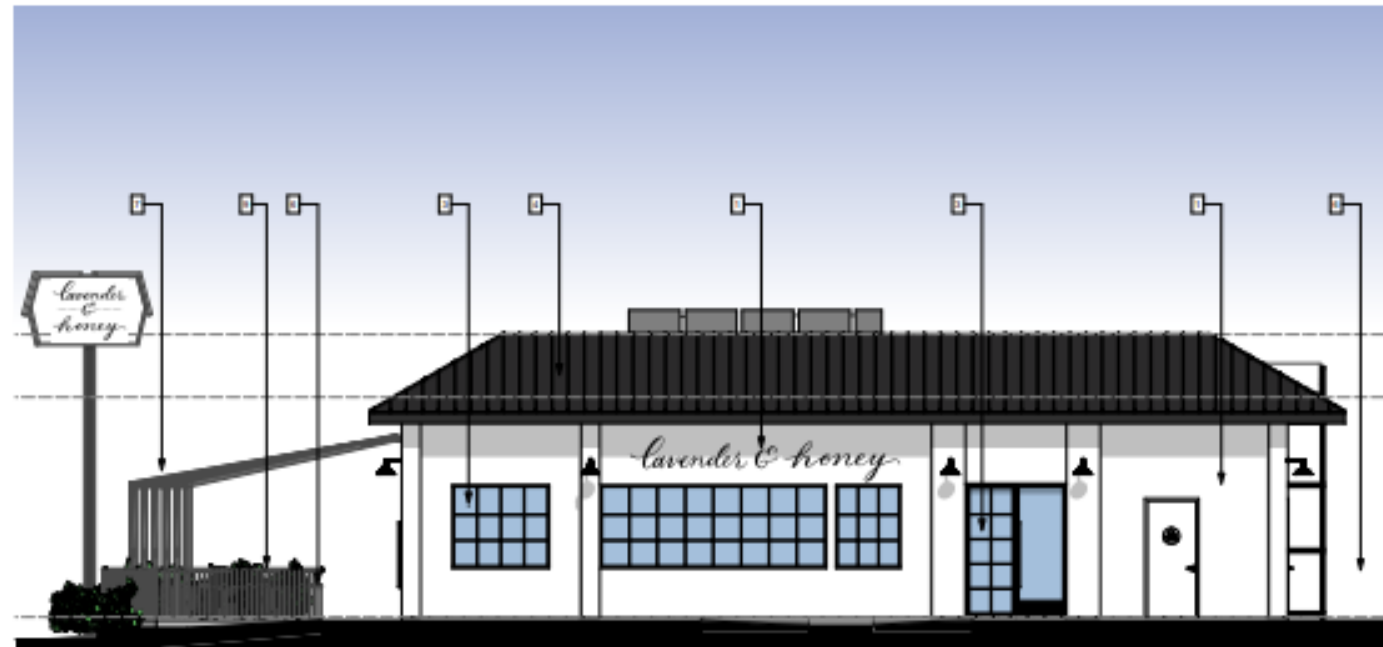


South Elevation - Materials

1

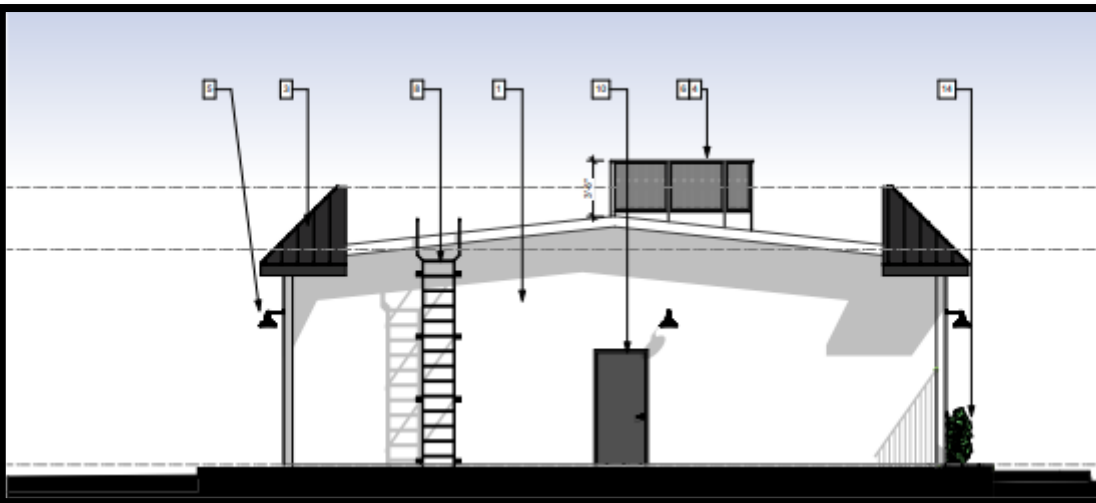

West Elevation - Materials

2

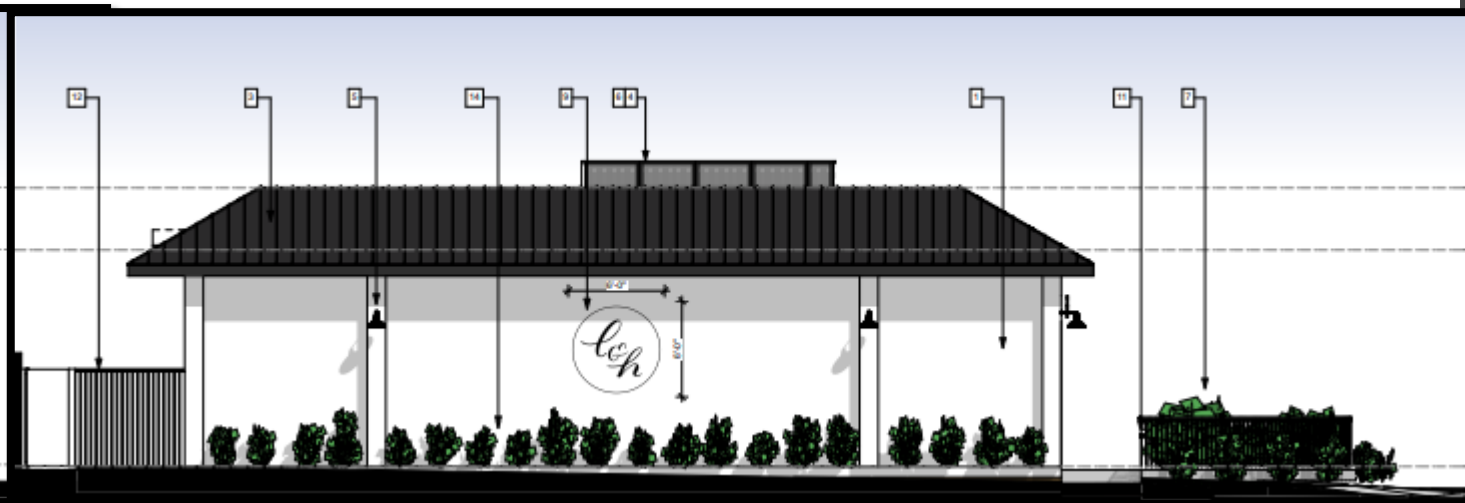

South Elevation - Materials

1



Exterior View 2 ②



Exterior View 3 ③



Exterior View 1 ①

Staff Recommendation

- Make the findings in the Draft Resolution,
- Adopt the Exemption Declaration; and
- Approve the Conditional Use Permit