




SWIM LAGOON - SECTION 'A'
1/4"=1'-0"

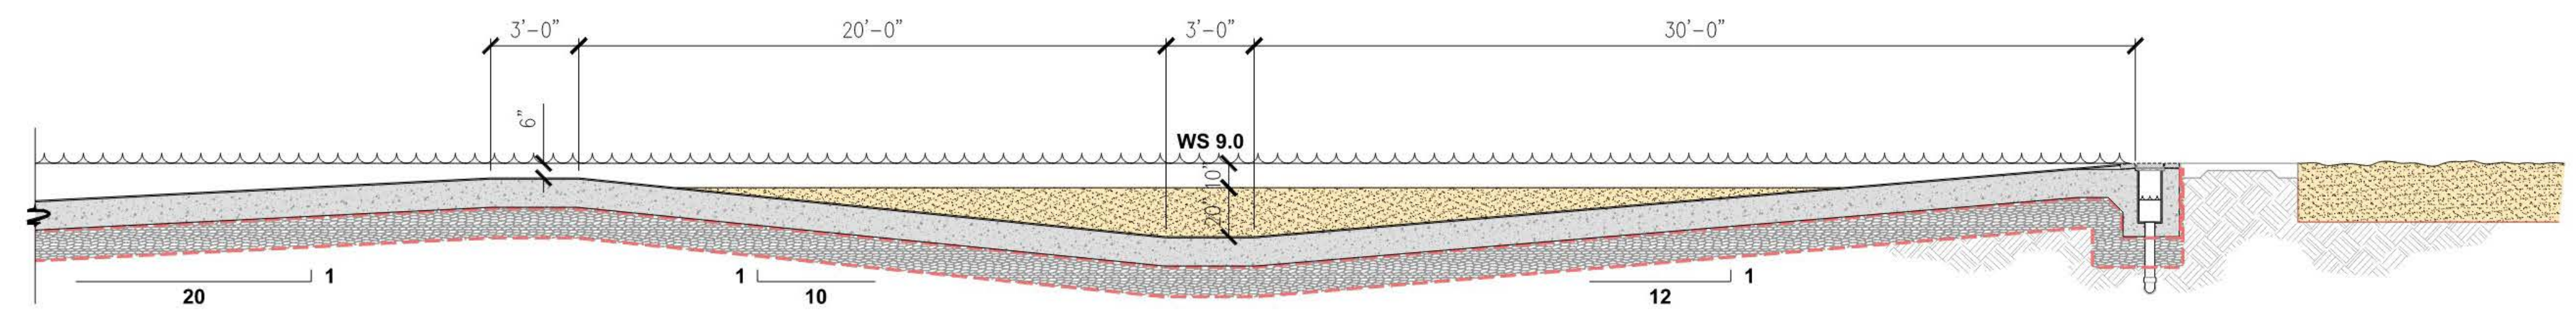



SWIM LAGOON - SAND BAR OPTION
1/4"=1'-0"

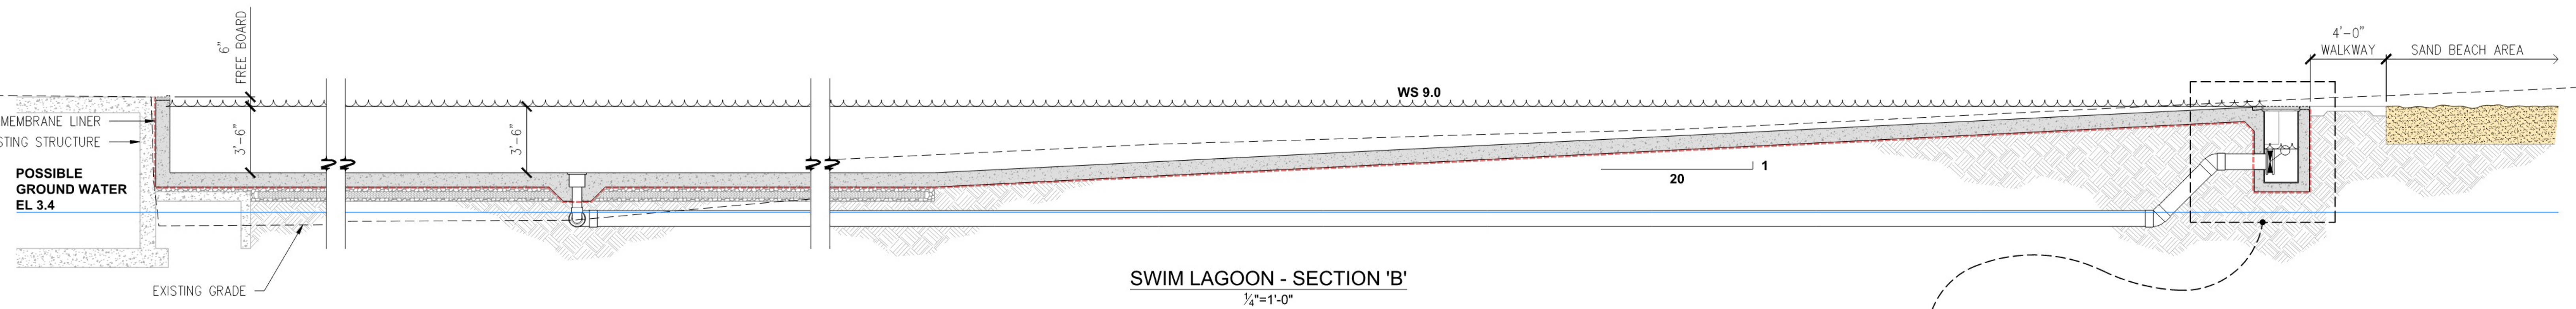


SWIM LAGOON - SECTION 'B'
1/4"=1'-0"

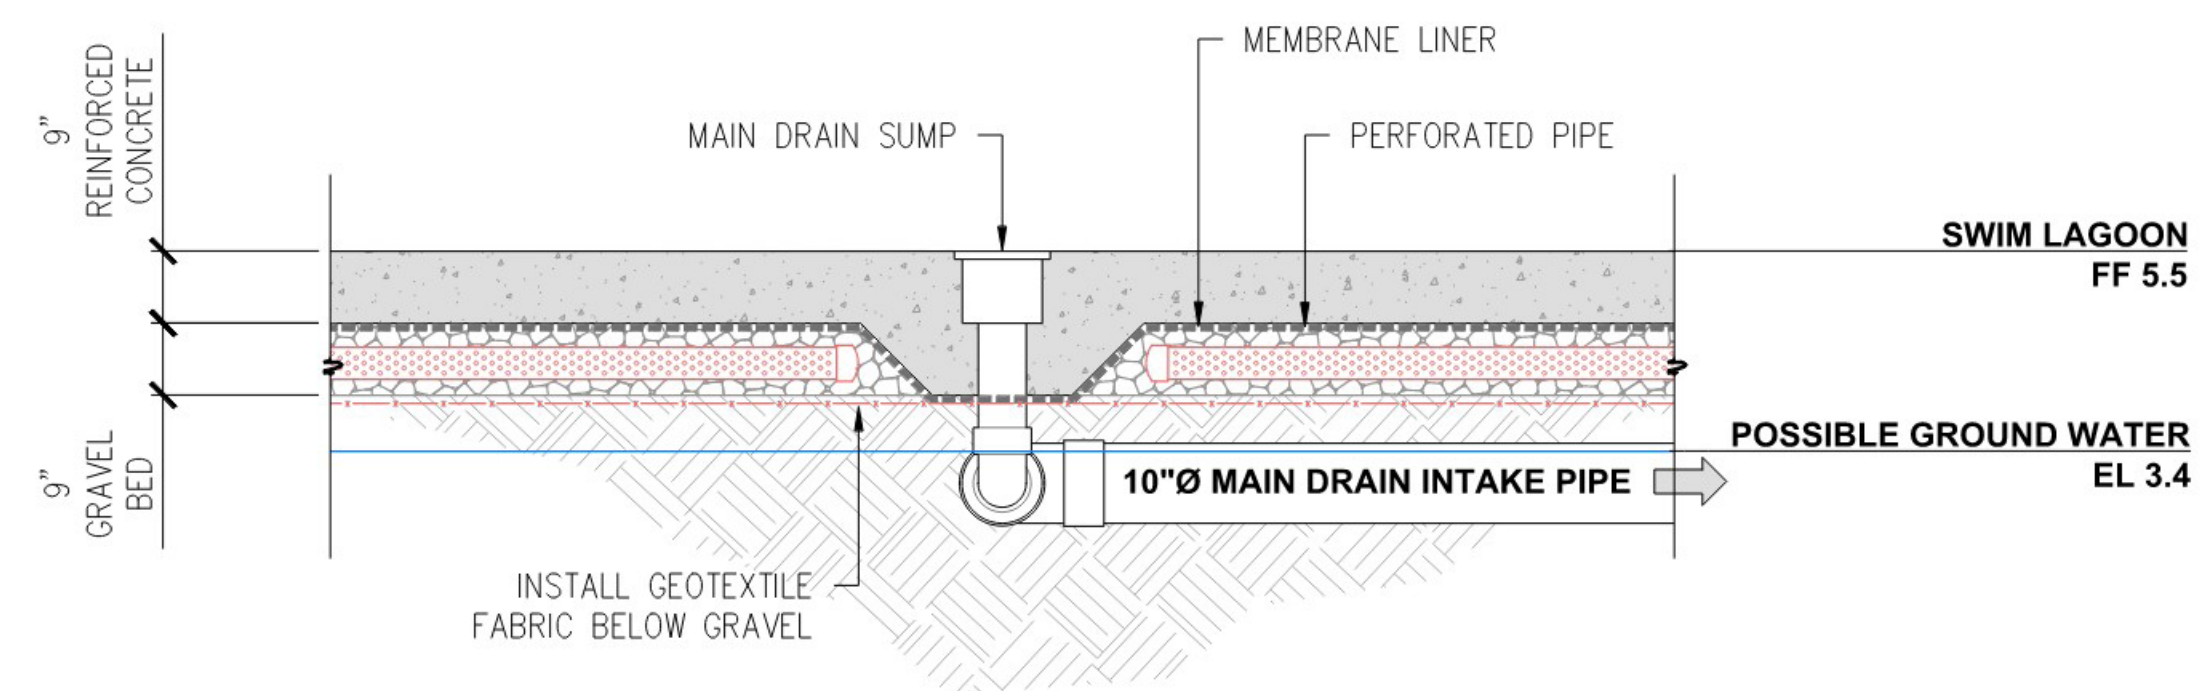


TYPICAL MAIN DRAIN PIPING - SECTION
1/2"=1'-0"

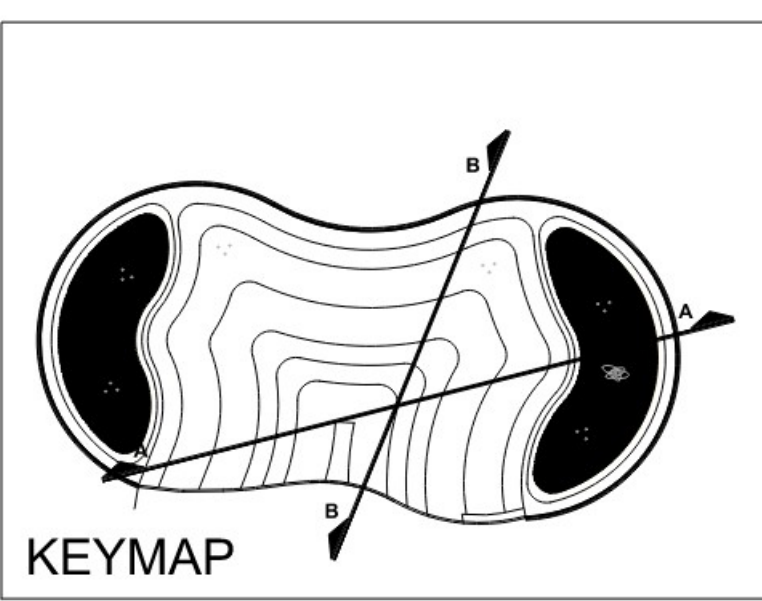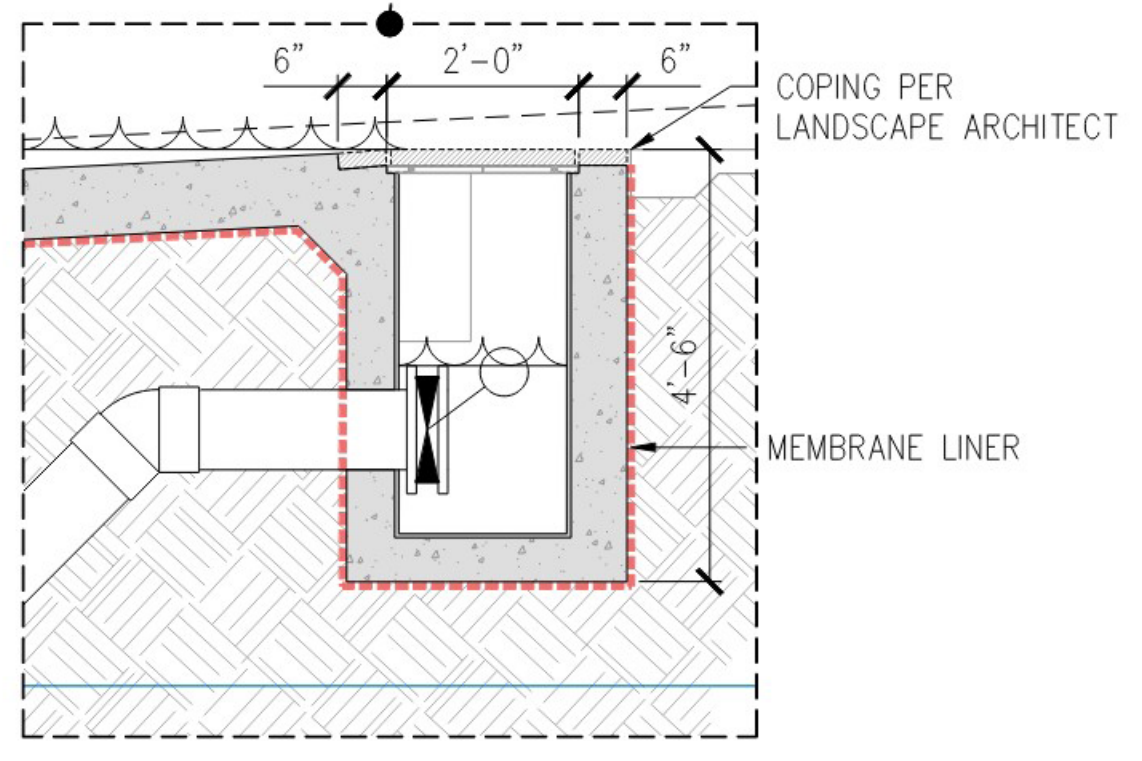


SWIM LAGOON SECTIONS
Seaside Lagoon & Waterfront Promenade
 REDONDO BEACH, CA

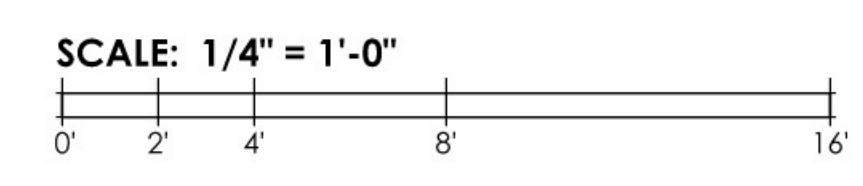


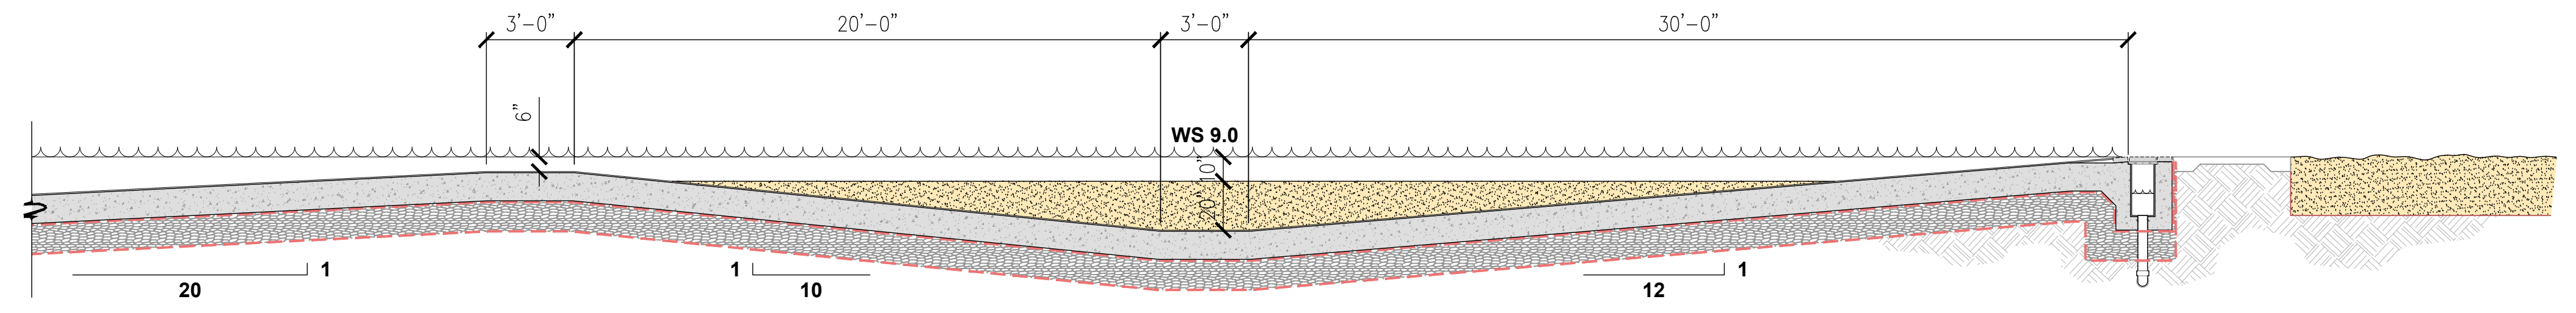


SWIM LAGOON - SAND BAR OPTION
1/4"=1'-0"

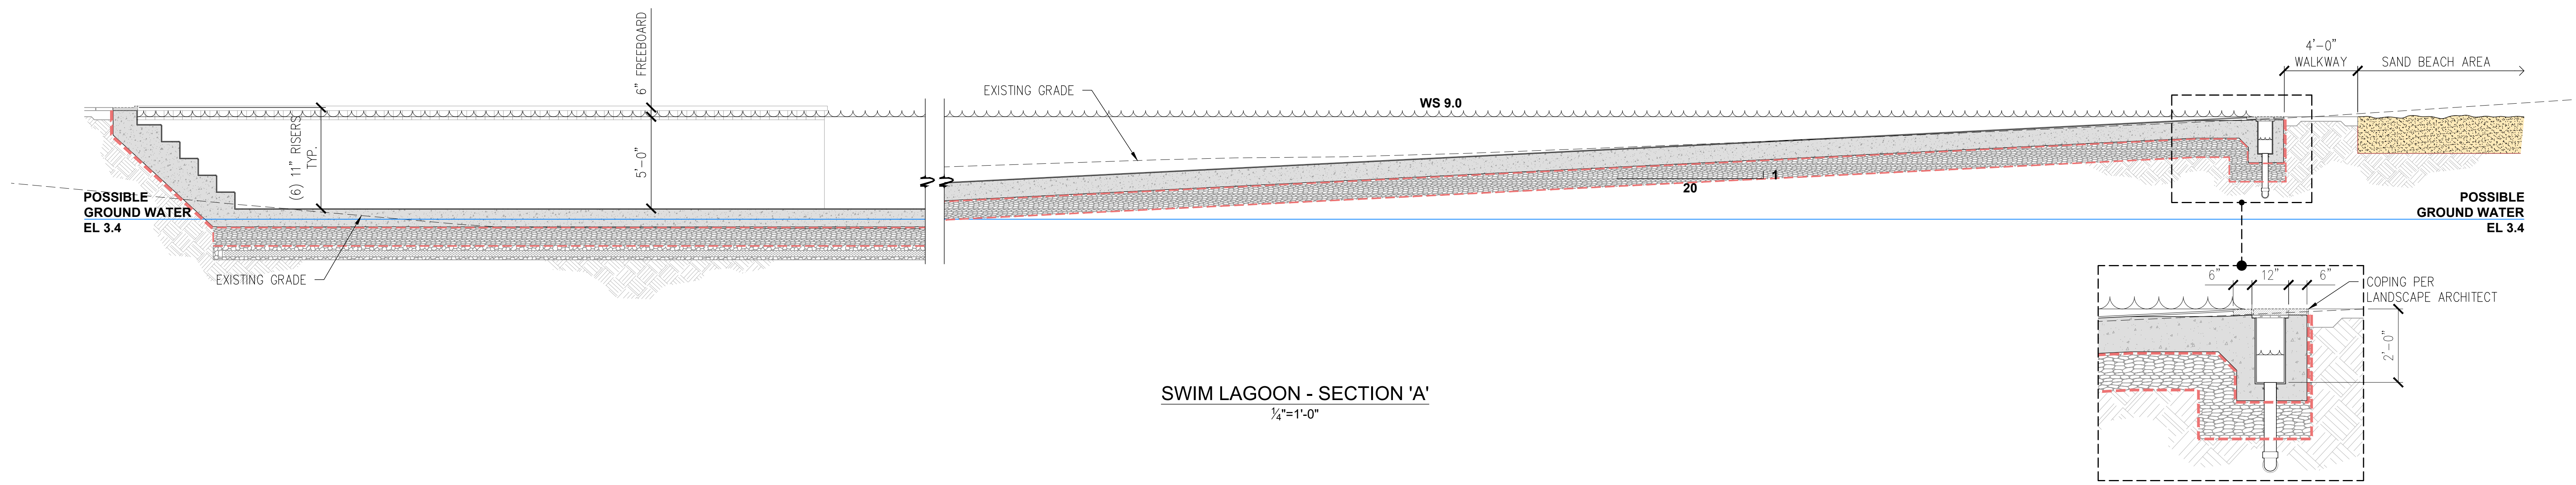



SWIM LAGOON - SECTION 'A'
1/4"=1'-0"

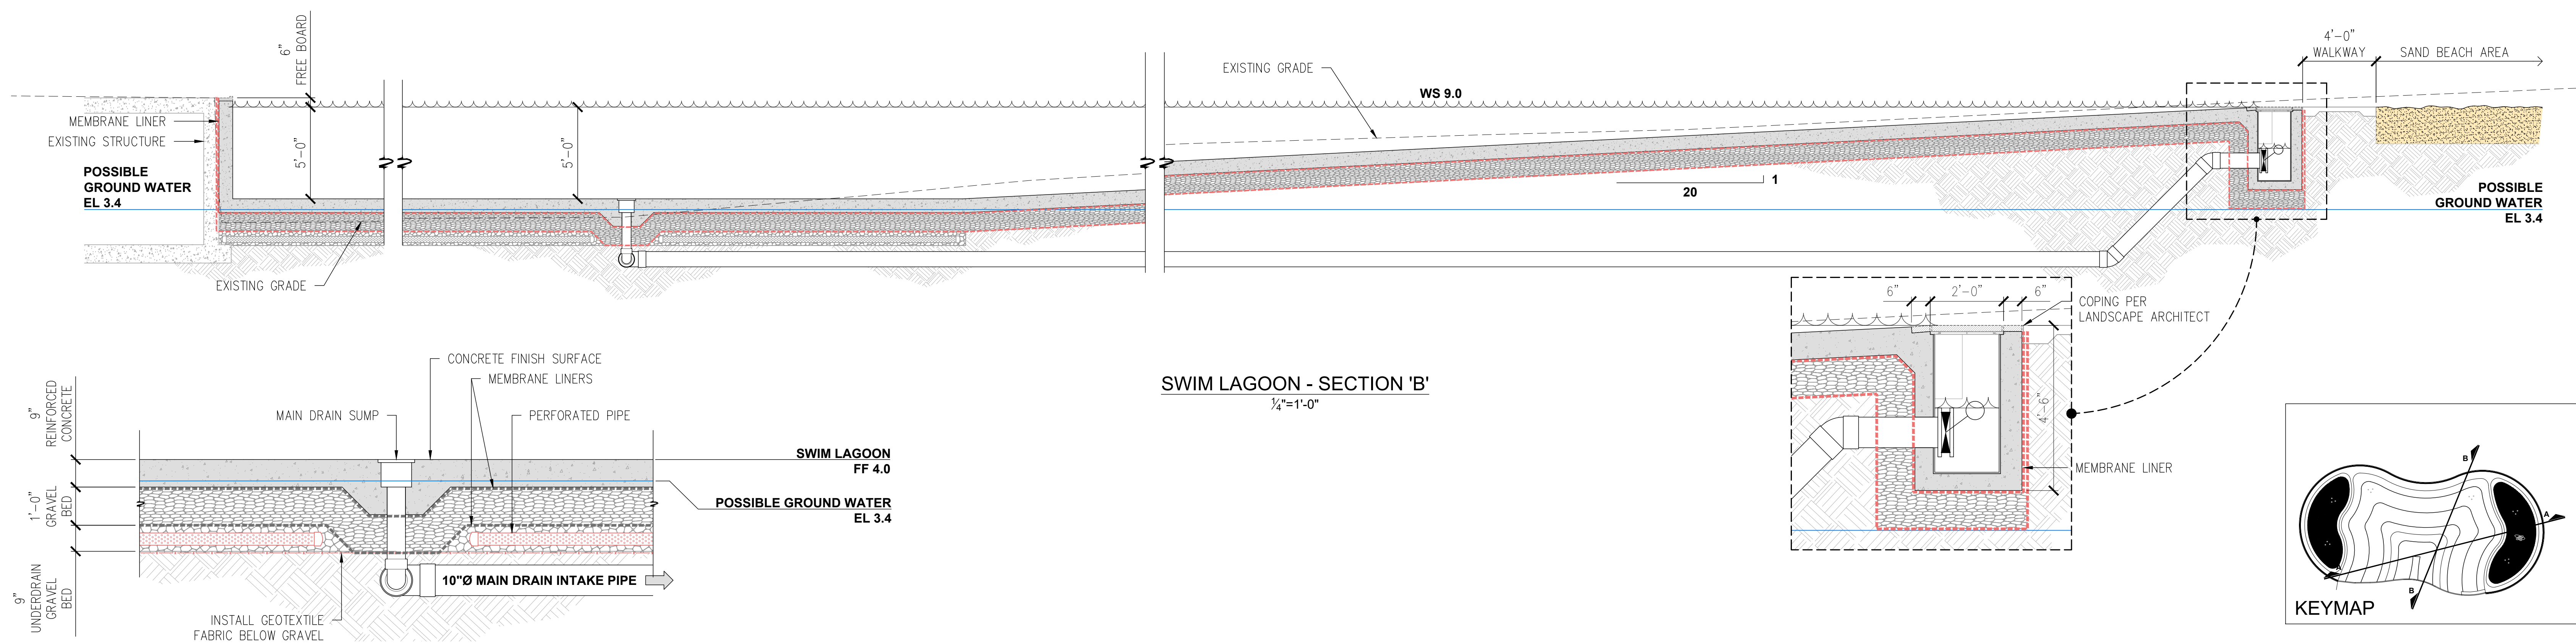

SWIM LAGOON - SECTION 'B'
1/4"=1'-0"

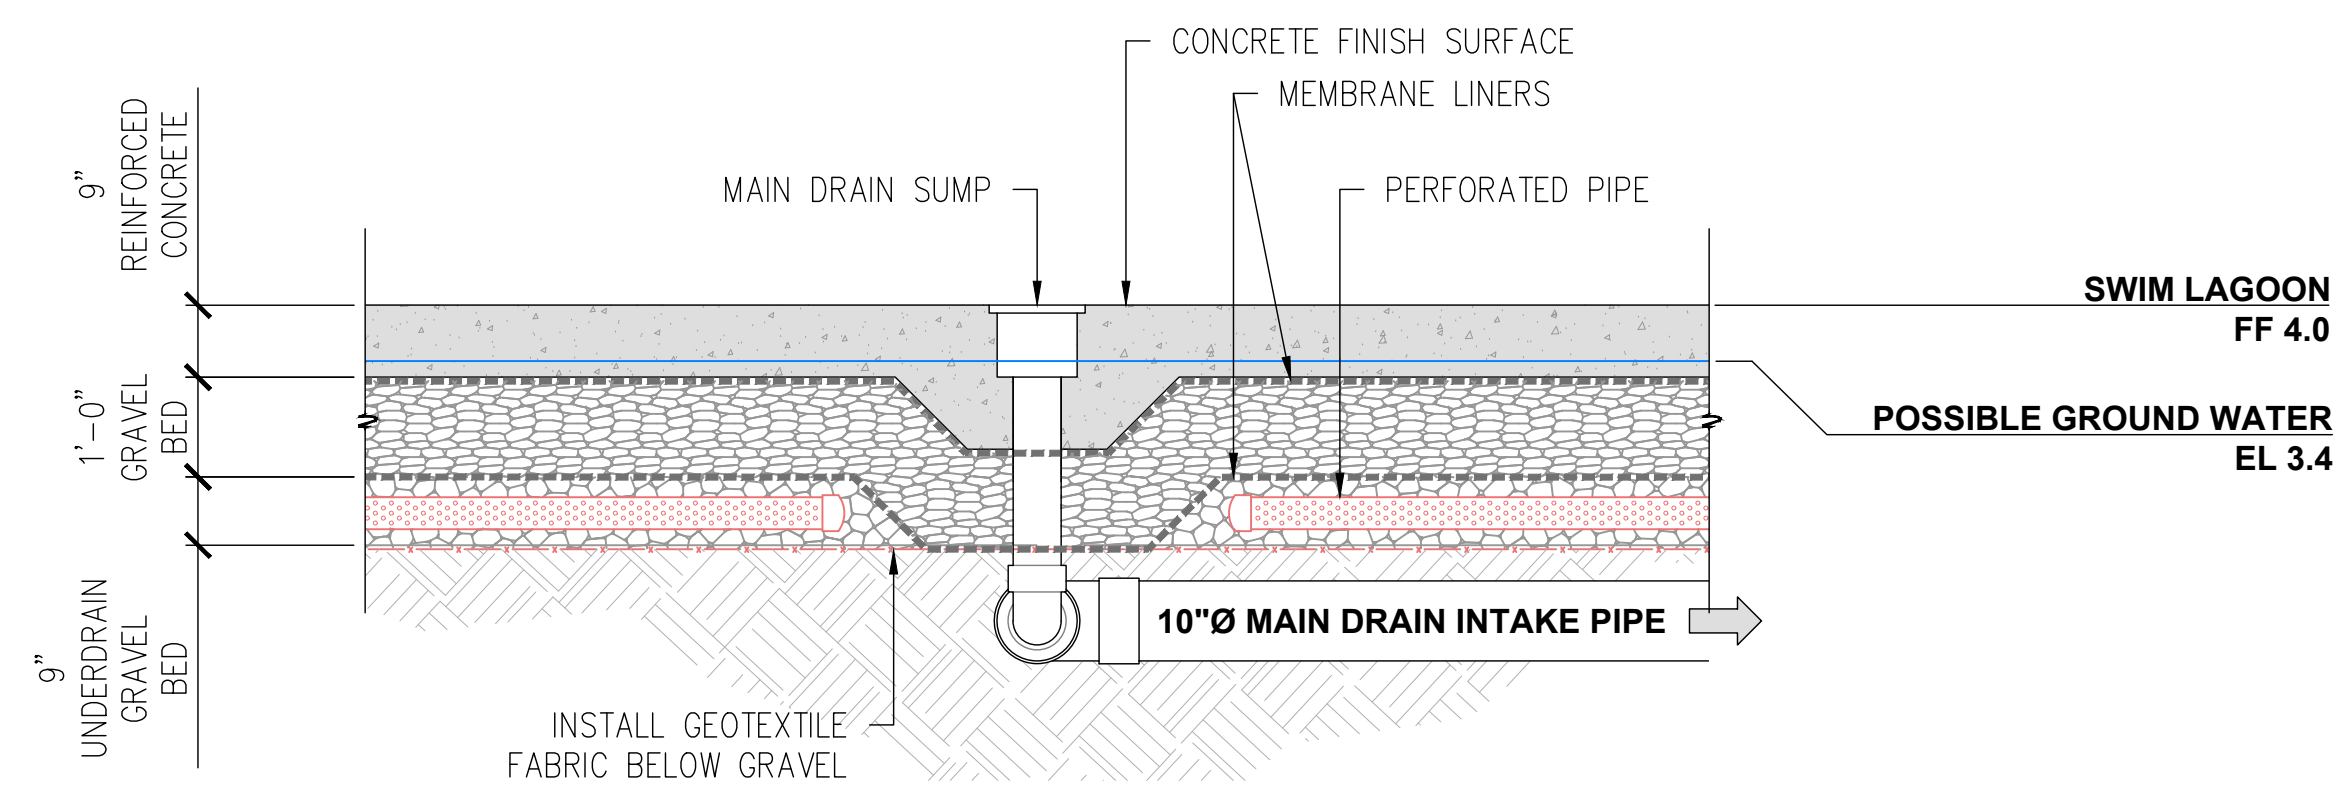

TYPICAL MAIN DRAIN PIPING - SECTION
1/2"=1'-0"

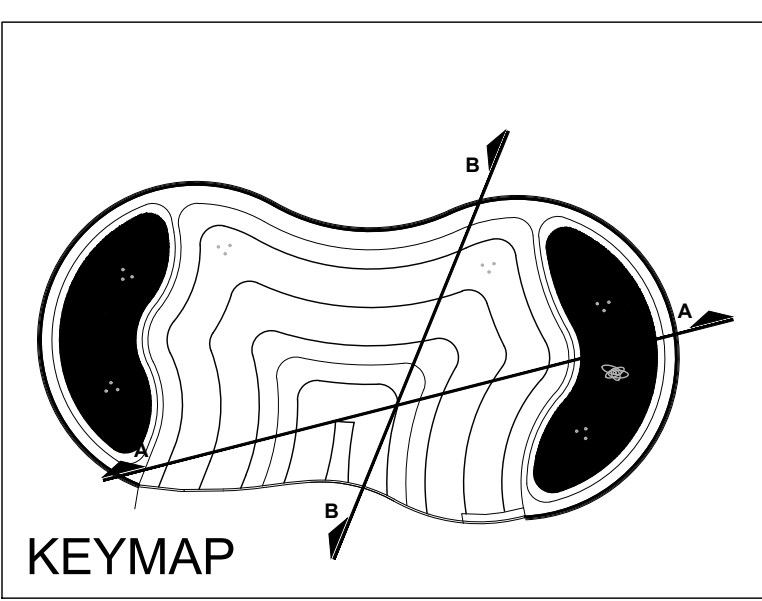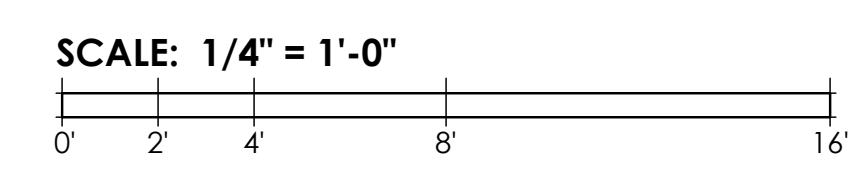

Seaside Lagoon & Waterfront Promenade

REDONDO BEACH, CA