


Attachment 2
"KEEP CLEAR" Pavement Marking

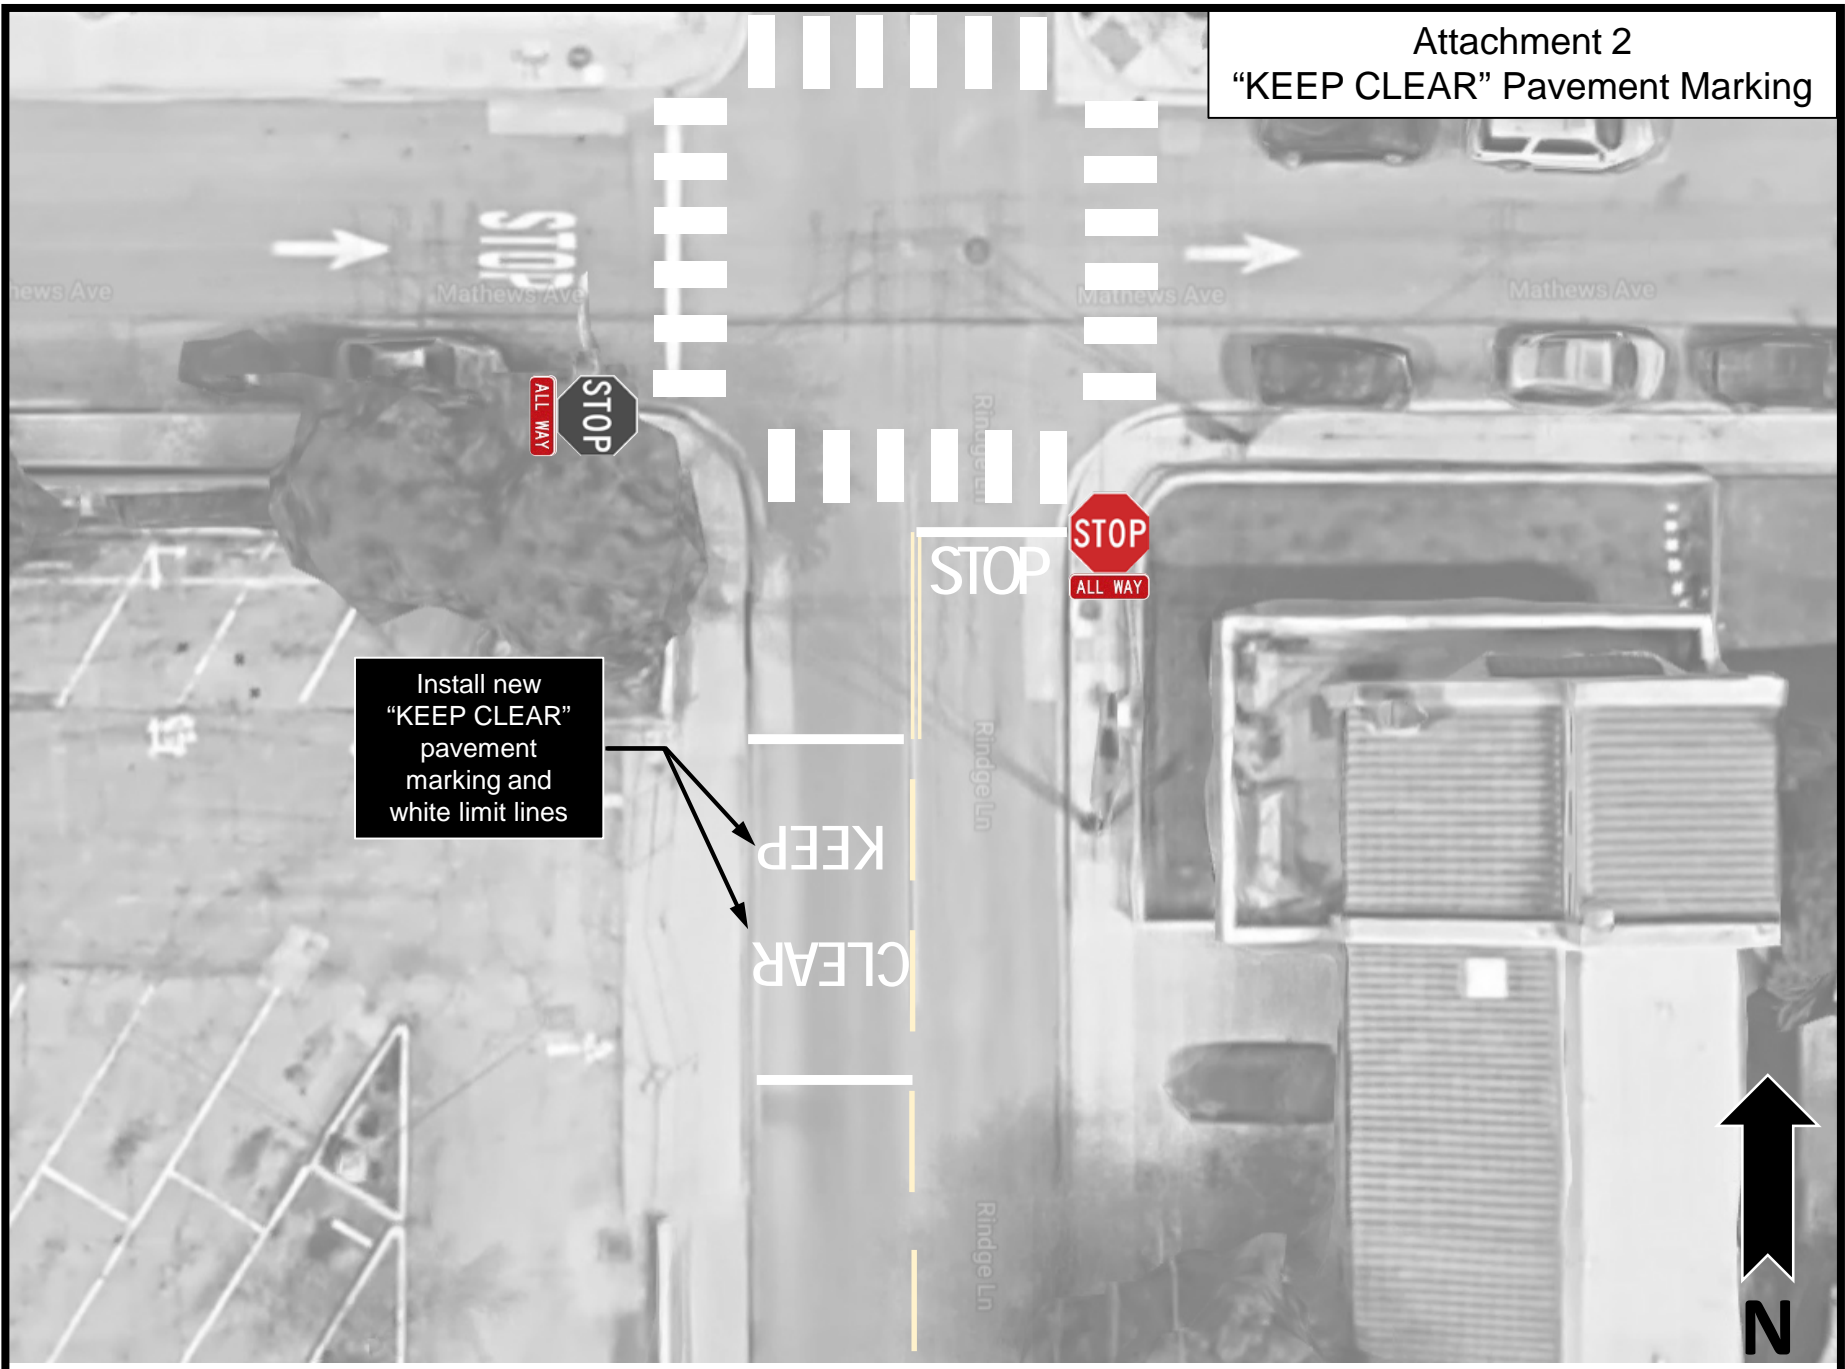

Install new
"KEEP CLEAR"
pavement
marking and
white limit lines

KEEP
CLEAR

