



FIXTURE HEAD TO INCLUDE:
TGS LED LAMP; 4K, 120:277V, W/MOGUL BASE
SOCKET & TERMINAL BLOCK; LENS TO BE COMFORT
VIEW, NON-YELLOWING; PER CITY APPROVAL; IN
LINE FUSES PER INSTALLING CONTRACTOR

REV.	REV. #	REVISION NOTE	DATE	CHECKED
A	1	REVISE BASE PLATE DETAIL	3.3.20	G.K.
B	1	ADD WALL THICKNESS CALLOUTS	3.18.20	G.K.
C	1	REVISE FIXTURE TO OCTAGONAL GLOBE HOLDER	3.23.20	G.K.
D	1	REVISE CUSTOMER APPROVAL COMMENTS	7.7.20	G.K.
E	1	REVISE ADDITIONAL CUSTOMER APPROVAL COMMENTS	7.23.20	G.K.
F	1	REMOVE 480V OPTION FOR FIXTURE	8.3.20	G.K.

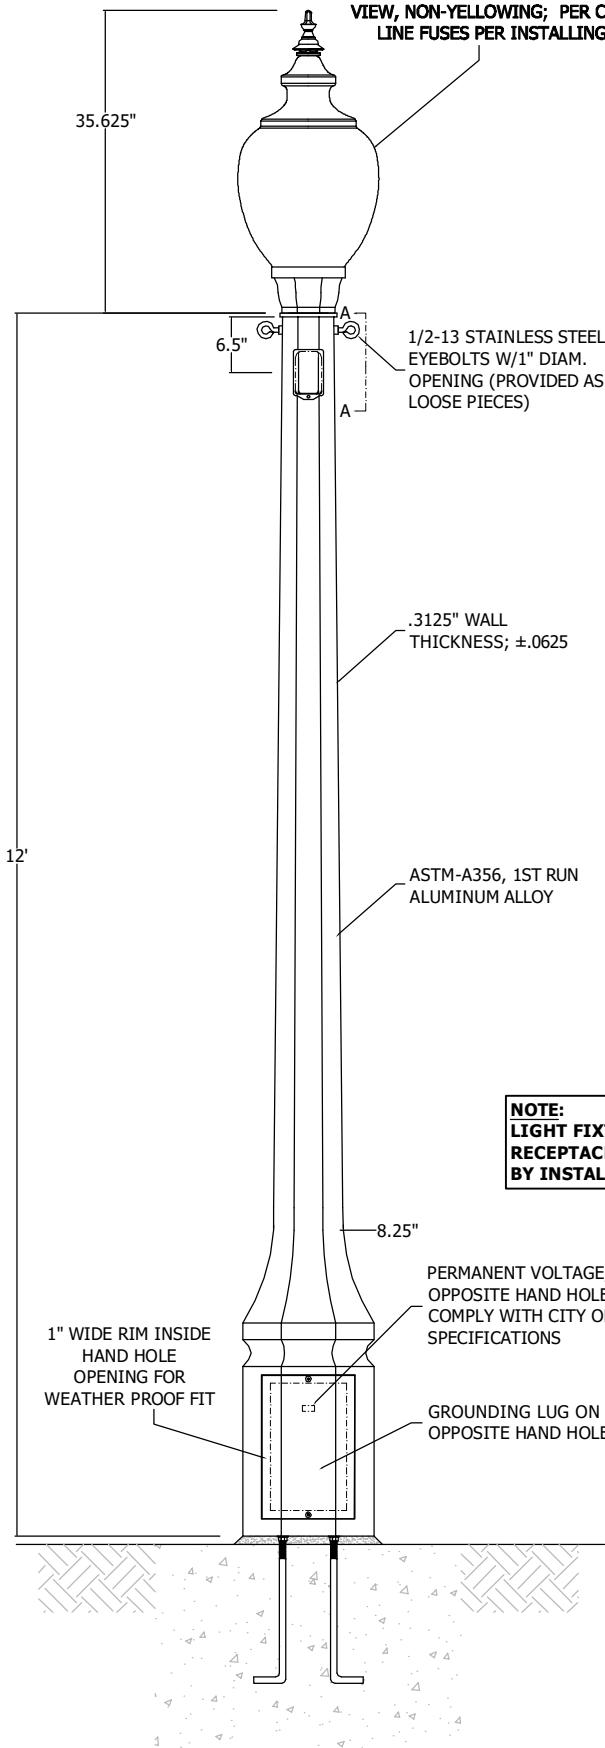


1/2" NPT THREADED OPENING FOR
STAINLESS STEEL EYEBOLTS

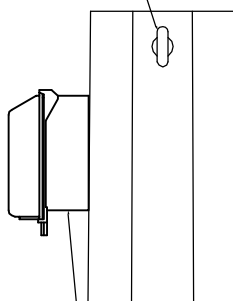



15 AMP GFCI W/STAINLESS STEEL
WEATHER PROOF IN-USE DUPLEX
COVER; LOCKABLE (KEY & LOCK BY
OTHERS)

SECTION A-A

NOTE:
LIGHT FIXTURE AND GFCI
RECEPTACLE IN LINE FUSES
BY INSTALLING CONTRACTOR

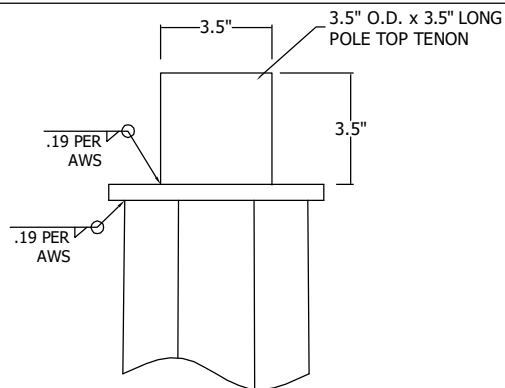

DETAIL 1 - POLE TOP TENON

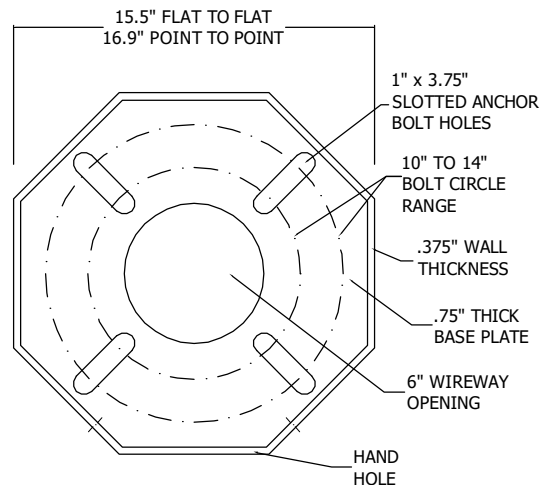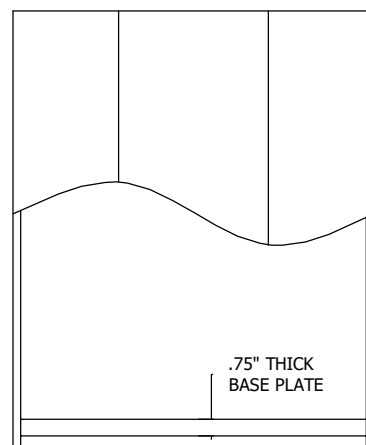

DETAIL 3 - BASE PLATE

* ALL HARDWARE TO BE STAINLESS STEEL
* ALL WELDS IN ACCORDANCE WITH AWS WELDING CODE
* ALL MATERIALS FINISH PAINTED RAL-8014 "HAZELNUT" - MATTE
TEXTURED FINISH

FINISHING SPECIFICATIONS



SOUTH COAST LIGHTING & DESIGN
SAN CLEMENTE, CA.
VOICE - 949.276.8850 / FAX - 949.276.8855

SALES@SOUTHCOASTLIGHTING.COM / WWW.SOUTHCOASTLIGHTING.COM
DUE TO CONTINUING IMPROVEMENTS, SOUTH COAST LIGHTING & DESIGN, INC RESERVES THE RIGHT TO
CHANGE DIMENSIONS, DESIGNS, AND CONSTRUCTION FROM THAT WHICH IS SHOWN IN THIS BROCHURE.
SOUTH COAST LIGHTING & DESIGN, INC. ENGINEERING DIVISION

DRAWN BY:
R.R.

CATALOG #:

SBCUN01639-12-OCT_GHOCT8-CP199-LED_GFCI

DATE:

10.1.19

CUSTOMER:

REDONDO BEACH

PROJECT NAME:

REDONDO BEACH PIER

DRAWING NUMBER:

R-100119-2S

SHEET NUMBER:

1 OF 1