


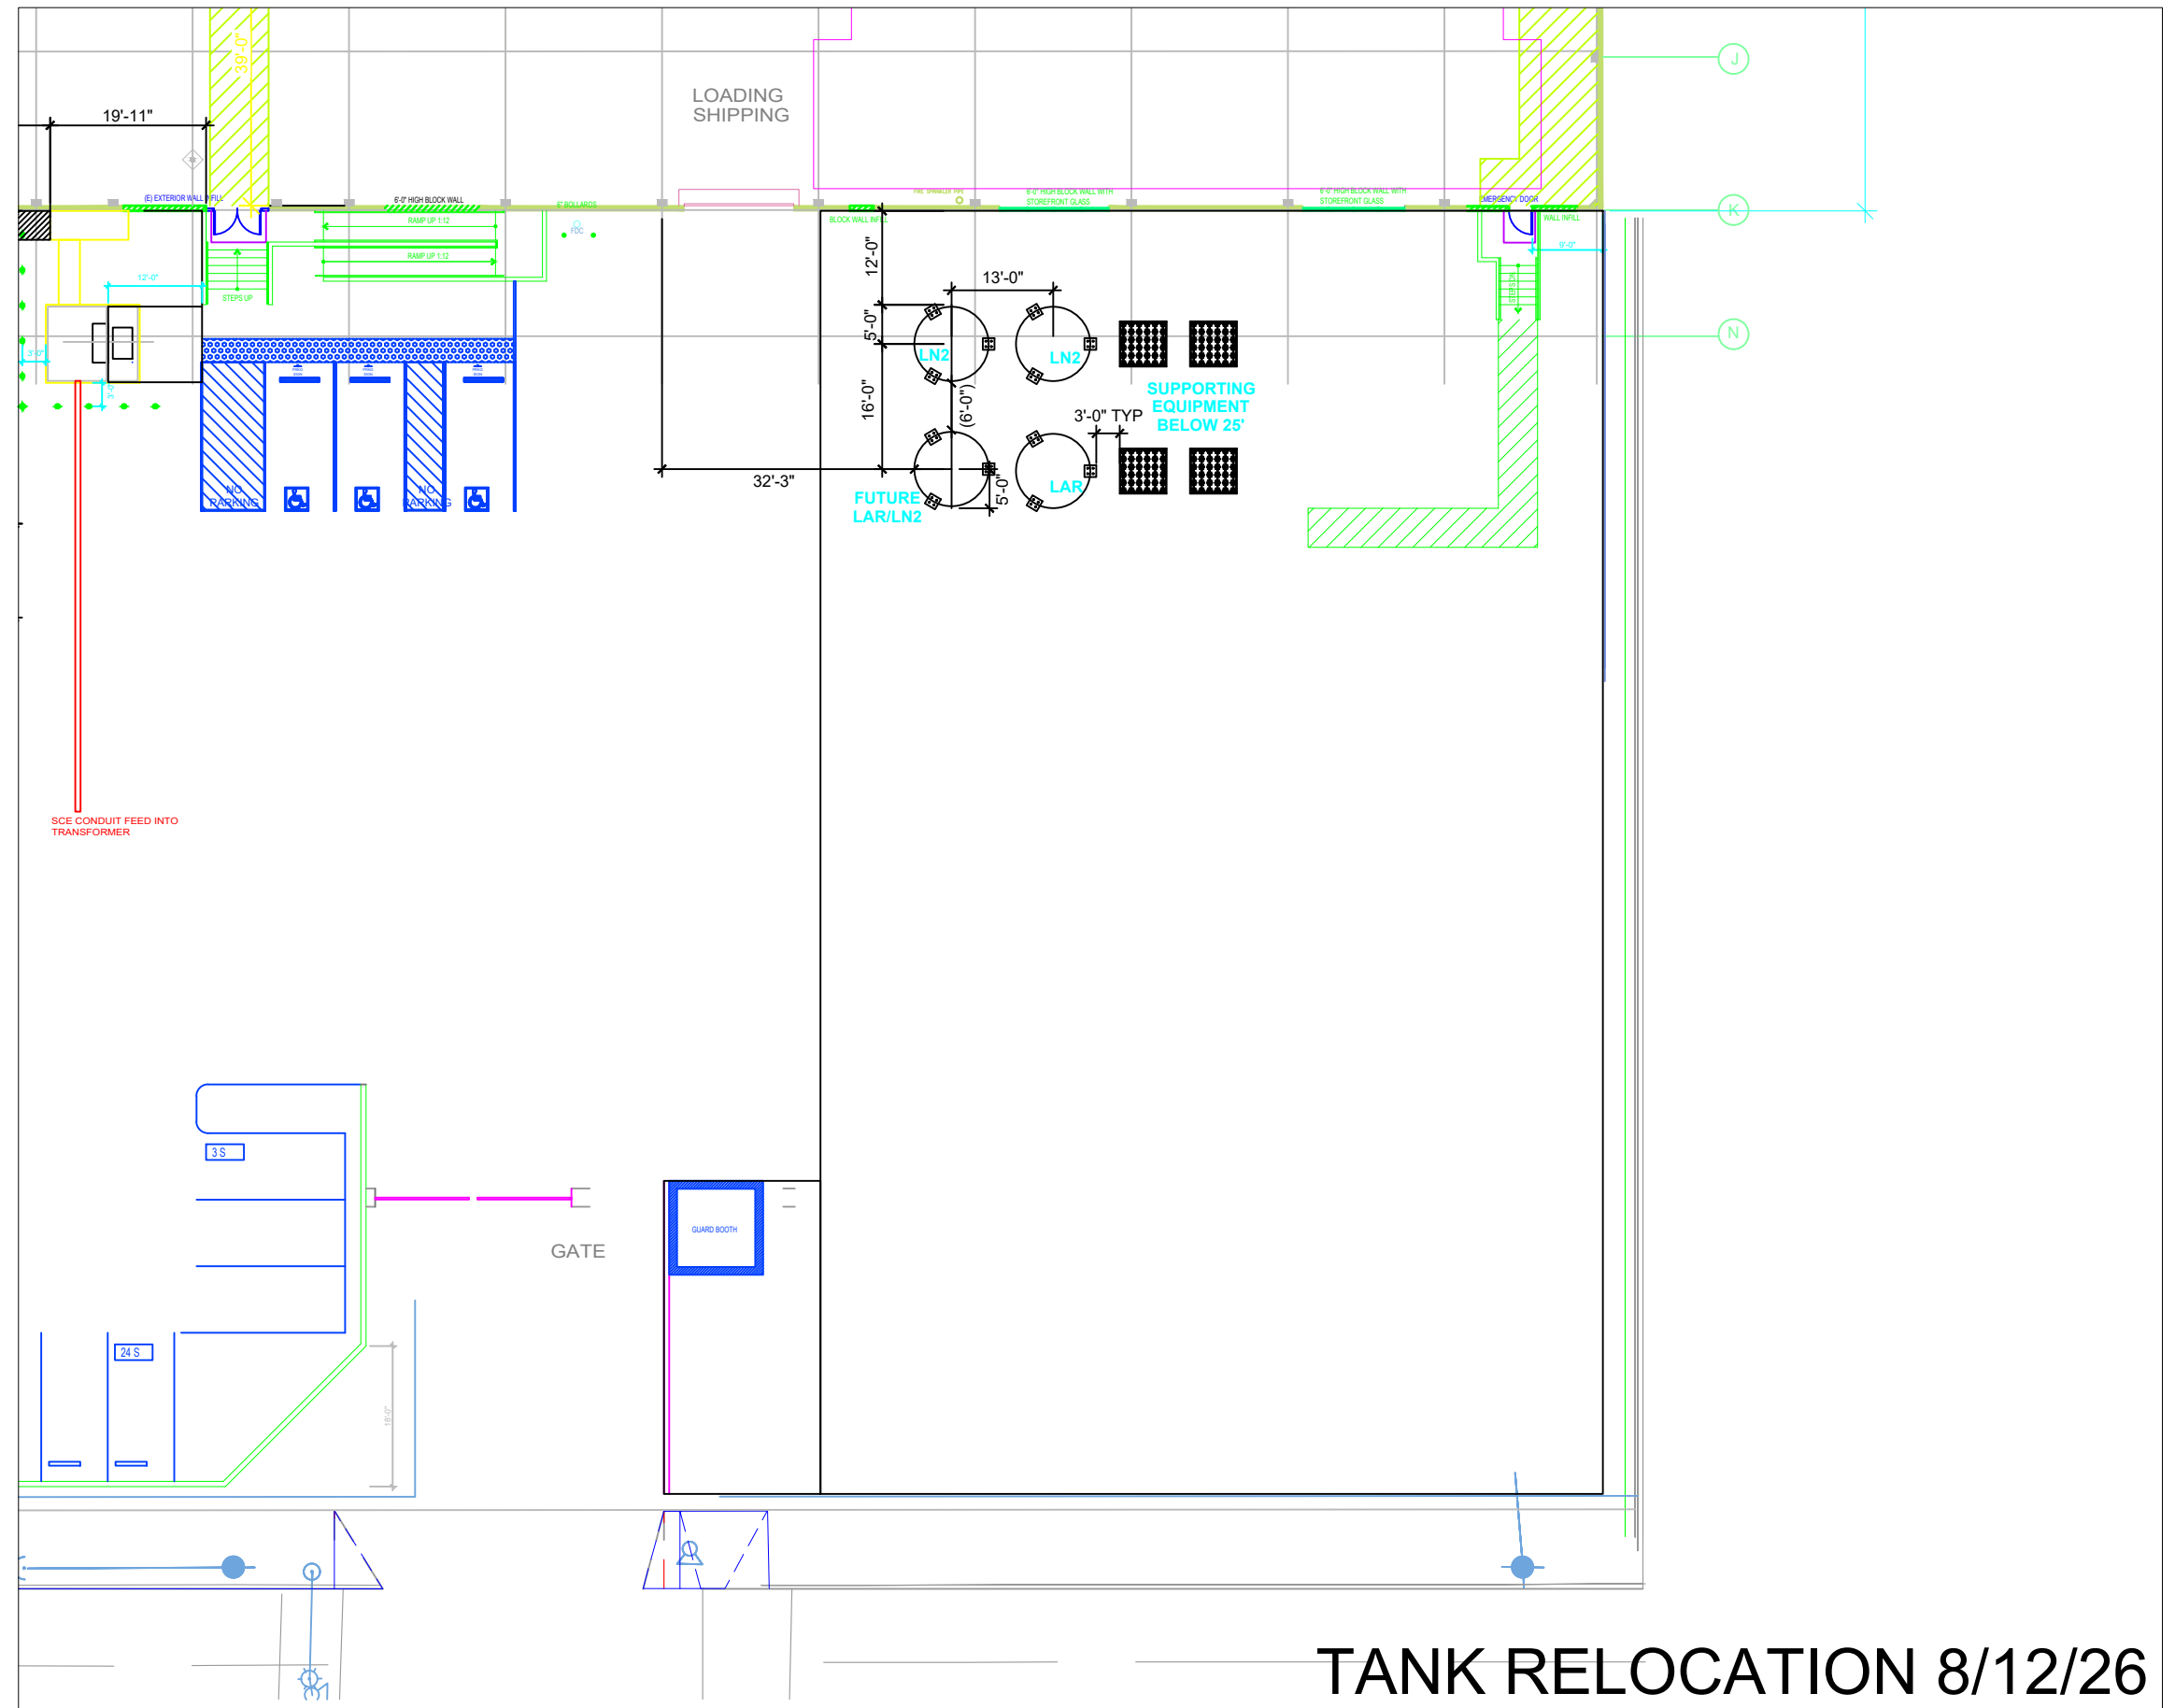

TANK RELOCATION 8/12/26