


LEGEND:

- REDONDO BEACH STAGING AREA APPROX. 7,000 SQ. FT.
- SCE STAGING AREA APPROX. 16,000 SQ. FT.
- ACCESS ROAD
- REDONDO BEACH CITY PROPERTY LINE
- SCE PROPERTY LINE
- EXISTING FENCE
- TEMPORARY FENCE

GENERAL NOTES:

- BOUNDARY LINES SHOWN HEREON WERE DEVELOPED FROM RECORD DATA, COUNTY GIS LINEWORK, AND BASED UPON RECOVERED CITY, COUNTY AND/OR SO CAL GAS DOCUMENTS.
- ALL DIMENSIONS ARE APPROXIMATE.
- EASEMENTS SHOWN HEREON ARE GRAPHICAL IN NATURE.
- A SURVEY WILL NEED TO BE PERFORMED TO DETERMINE THE PRECISE OF ANY EASEMENTS AND/OR BOUNDARY LINES.

0 50' 100'
SCALE: 1" = 50'-0"

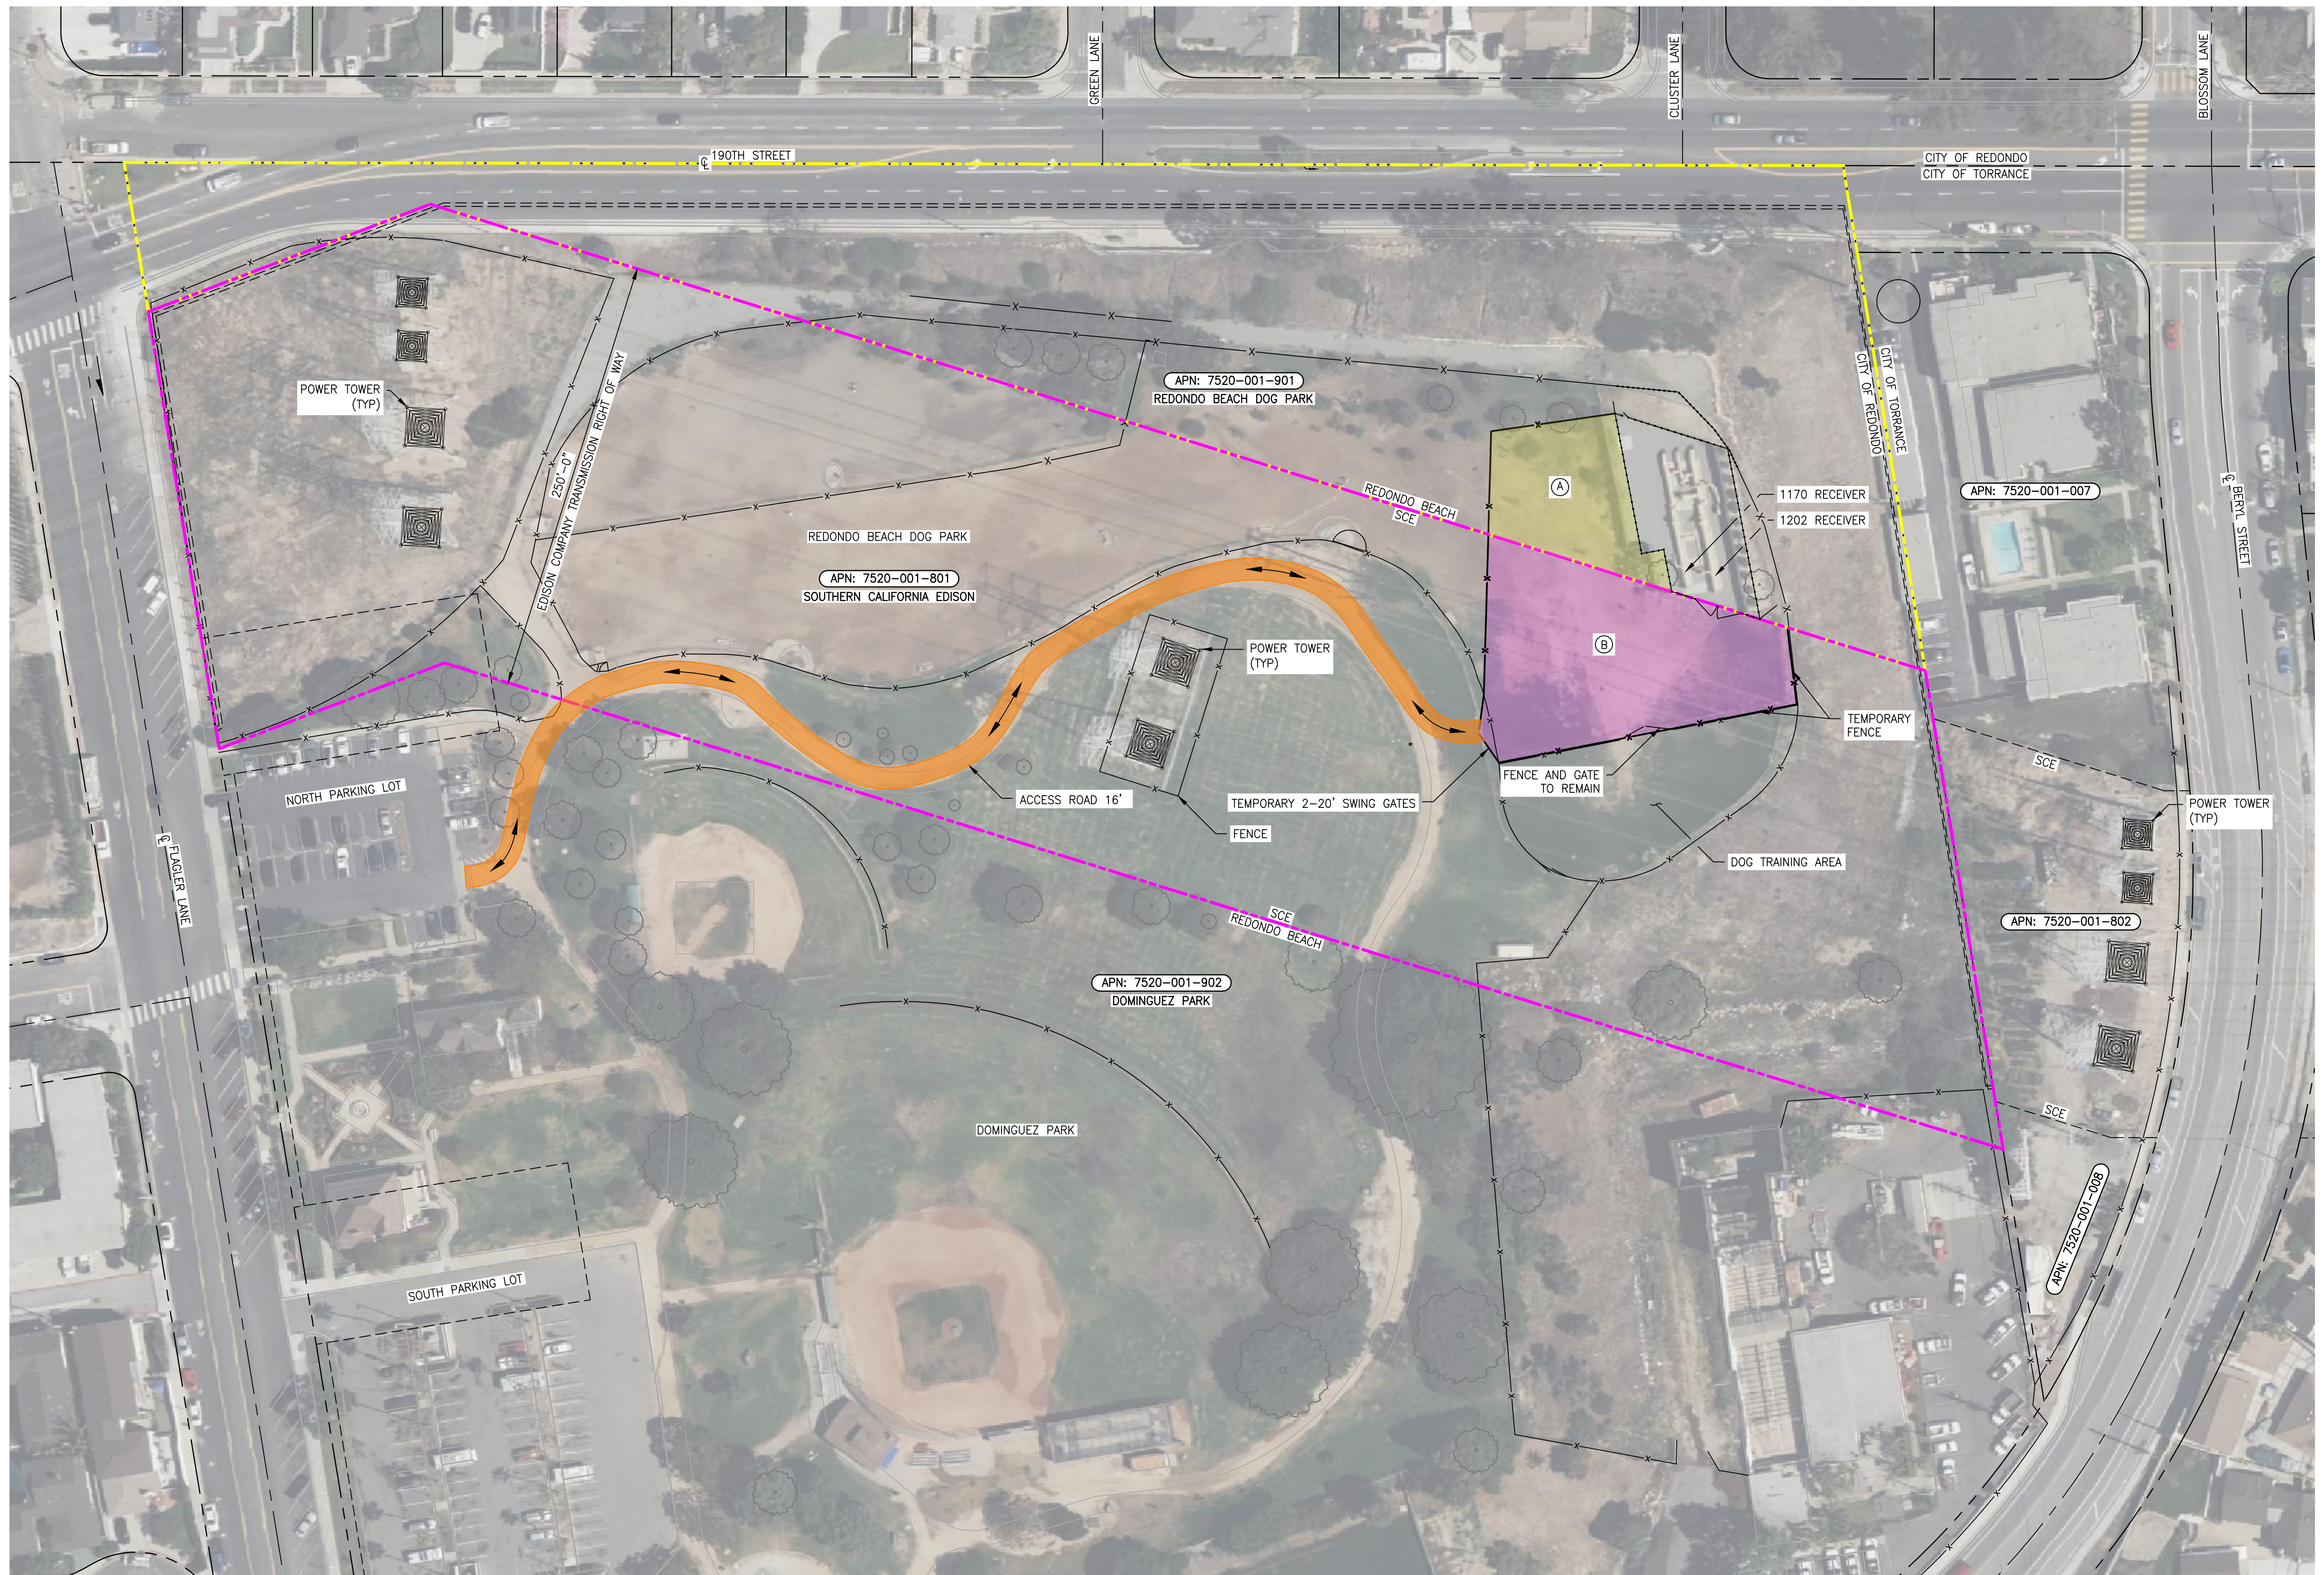

ISSUED FOR REVIEW

										BY DESIGNED: F. WILSON DRAWN: L. MURPHY CHECKED: B. PAYNE PROJ. APP: D. GOGUE SGC ENG APP: Y. CASATE	DATE XX/XX/2023 XX/XX/2023 XX/XX/2023 XX/XX/2023 XX/XX/2023		L1167/L3007/L117 ILI PDR TO DOG PARK REDONDO BEACH DOG PARK EXHIBIT A TO 3RD AMENDMENT		DRAWING NUMBER 82321-7001-D-SKT	REV A
A	XX/XX/2023	LM	BLP	DG	YC	*	ISSUED FOR REVIEW	28766.002	WGA	ENG FILE NO: *	WGA: 28766.002					
REV	DATE	DRAWN	CHECKED	PRJ APP	SGC APP	ENG FILE NO	DESCRIPTION	WGA				DWG CLASS: 30 SCALE: 1" = 50'-0"	DWG DIST: 100			

J:\CAD\1\Sempro-SCG\2243-06 L-1167-3007-1170 ILI PDR To Dog Park Temp Fence Grounding\Exhibit\82321-7001-D-SKT.dwg, 7/12/2023 1:17 PM, Luke Murphy