


Figure Exported: 11/6/2017 By: kerkelson Using: \\woodardcurran.net\shared\Projects\RM\CI\RV\0132 - West Basin\0132-016 RW Customer Development\B. Project Work\06 - Redondo Beach ESGIS\Maps\Proposed alignments North RB 10-23-2017.mxd

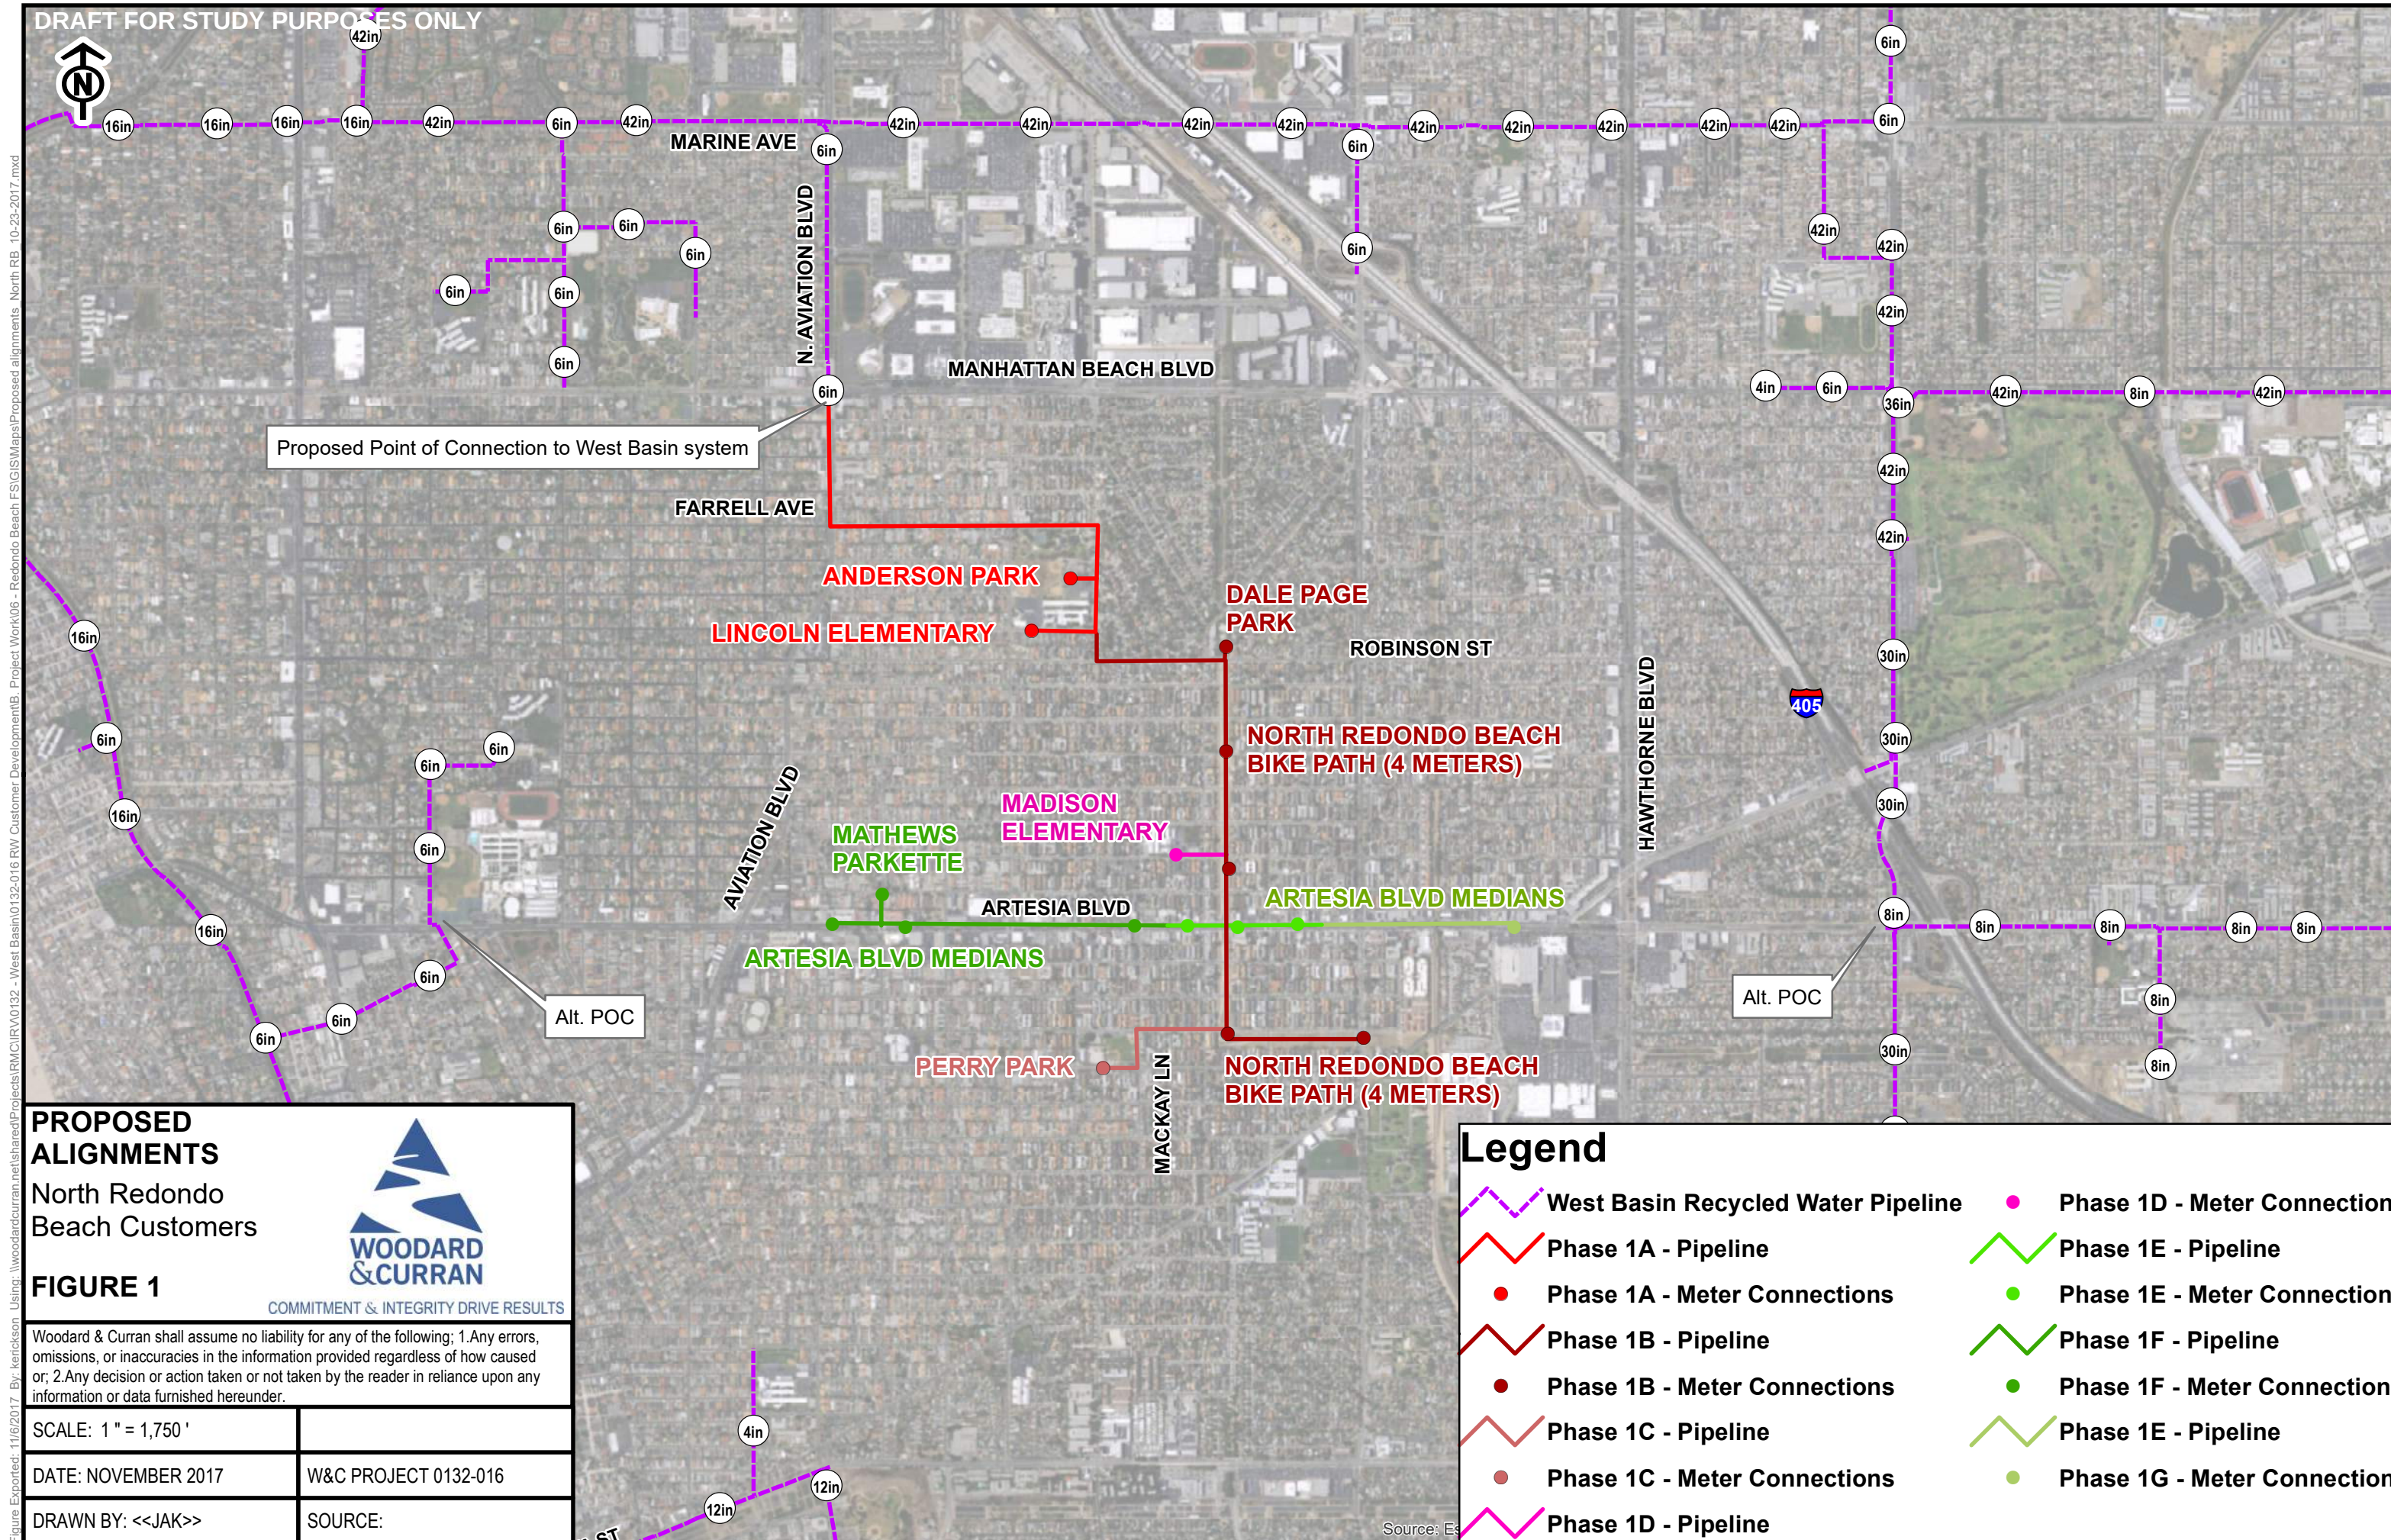

Proposed Point of Connection to West Basin system

Alt. POC

Alt. POC

Figure Exported: 11/6/2017 By: kerkelson Using: \\CAIRV\DC-PRV\Shared\Projects\BMC\IRV\0132 - West Basin\0132-016 RW Customer Development\B. Project Work\06 - Redondo Beach FS\GIS\Maps\Proposed alignments Mid-South RB 10-23-2017.mxd



Legend

- Project 2 - Pipeline
- Project 2 - Meter Connections
- Project 3A - Pipeline
- Project 3A - Meter Connections
- Project 3B - Pipeline
- Project 3B - Meter Connections
- Project 3C - Pipeline
- Project 3C - Meter Connections
- West Basin Recycled Water Pipeline

Proposed Point of Connection to West Basin system

Alt. POC

Median meters not verified

PROPOSED ALIGNMENTS

Middle & Southern Redondo Beach Customers

FIGURE 2

Woodard & Curran

COMMITMENT & INTEGRITY DRIVE RESULTS

Woodard & Curran shall assume no liability for any of the following; 1.Any errors, omissions, or inaccuracies in the information provided regardless of how caused or; 2.Any decision or action taken or not taken by the reader in reliance upon any information or data furnished hereunder.

SCALE: 1 " = 1,500 '	
DATE: NOVEMBER 2017	W&C PROJECT 0132-016
DRAWN BY: <<JAK>>	SOURCE: