



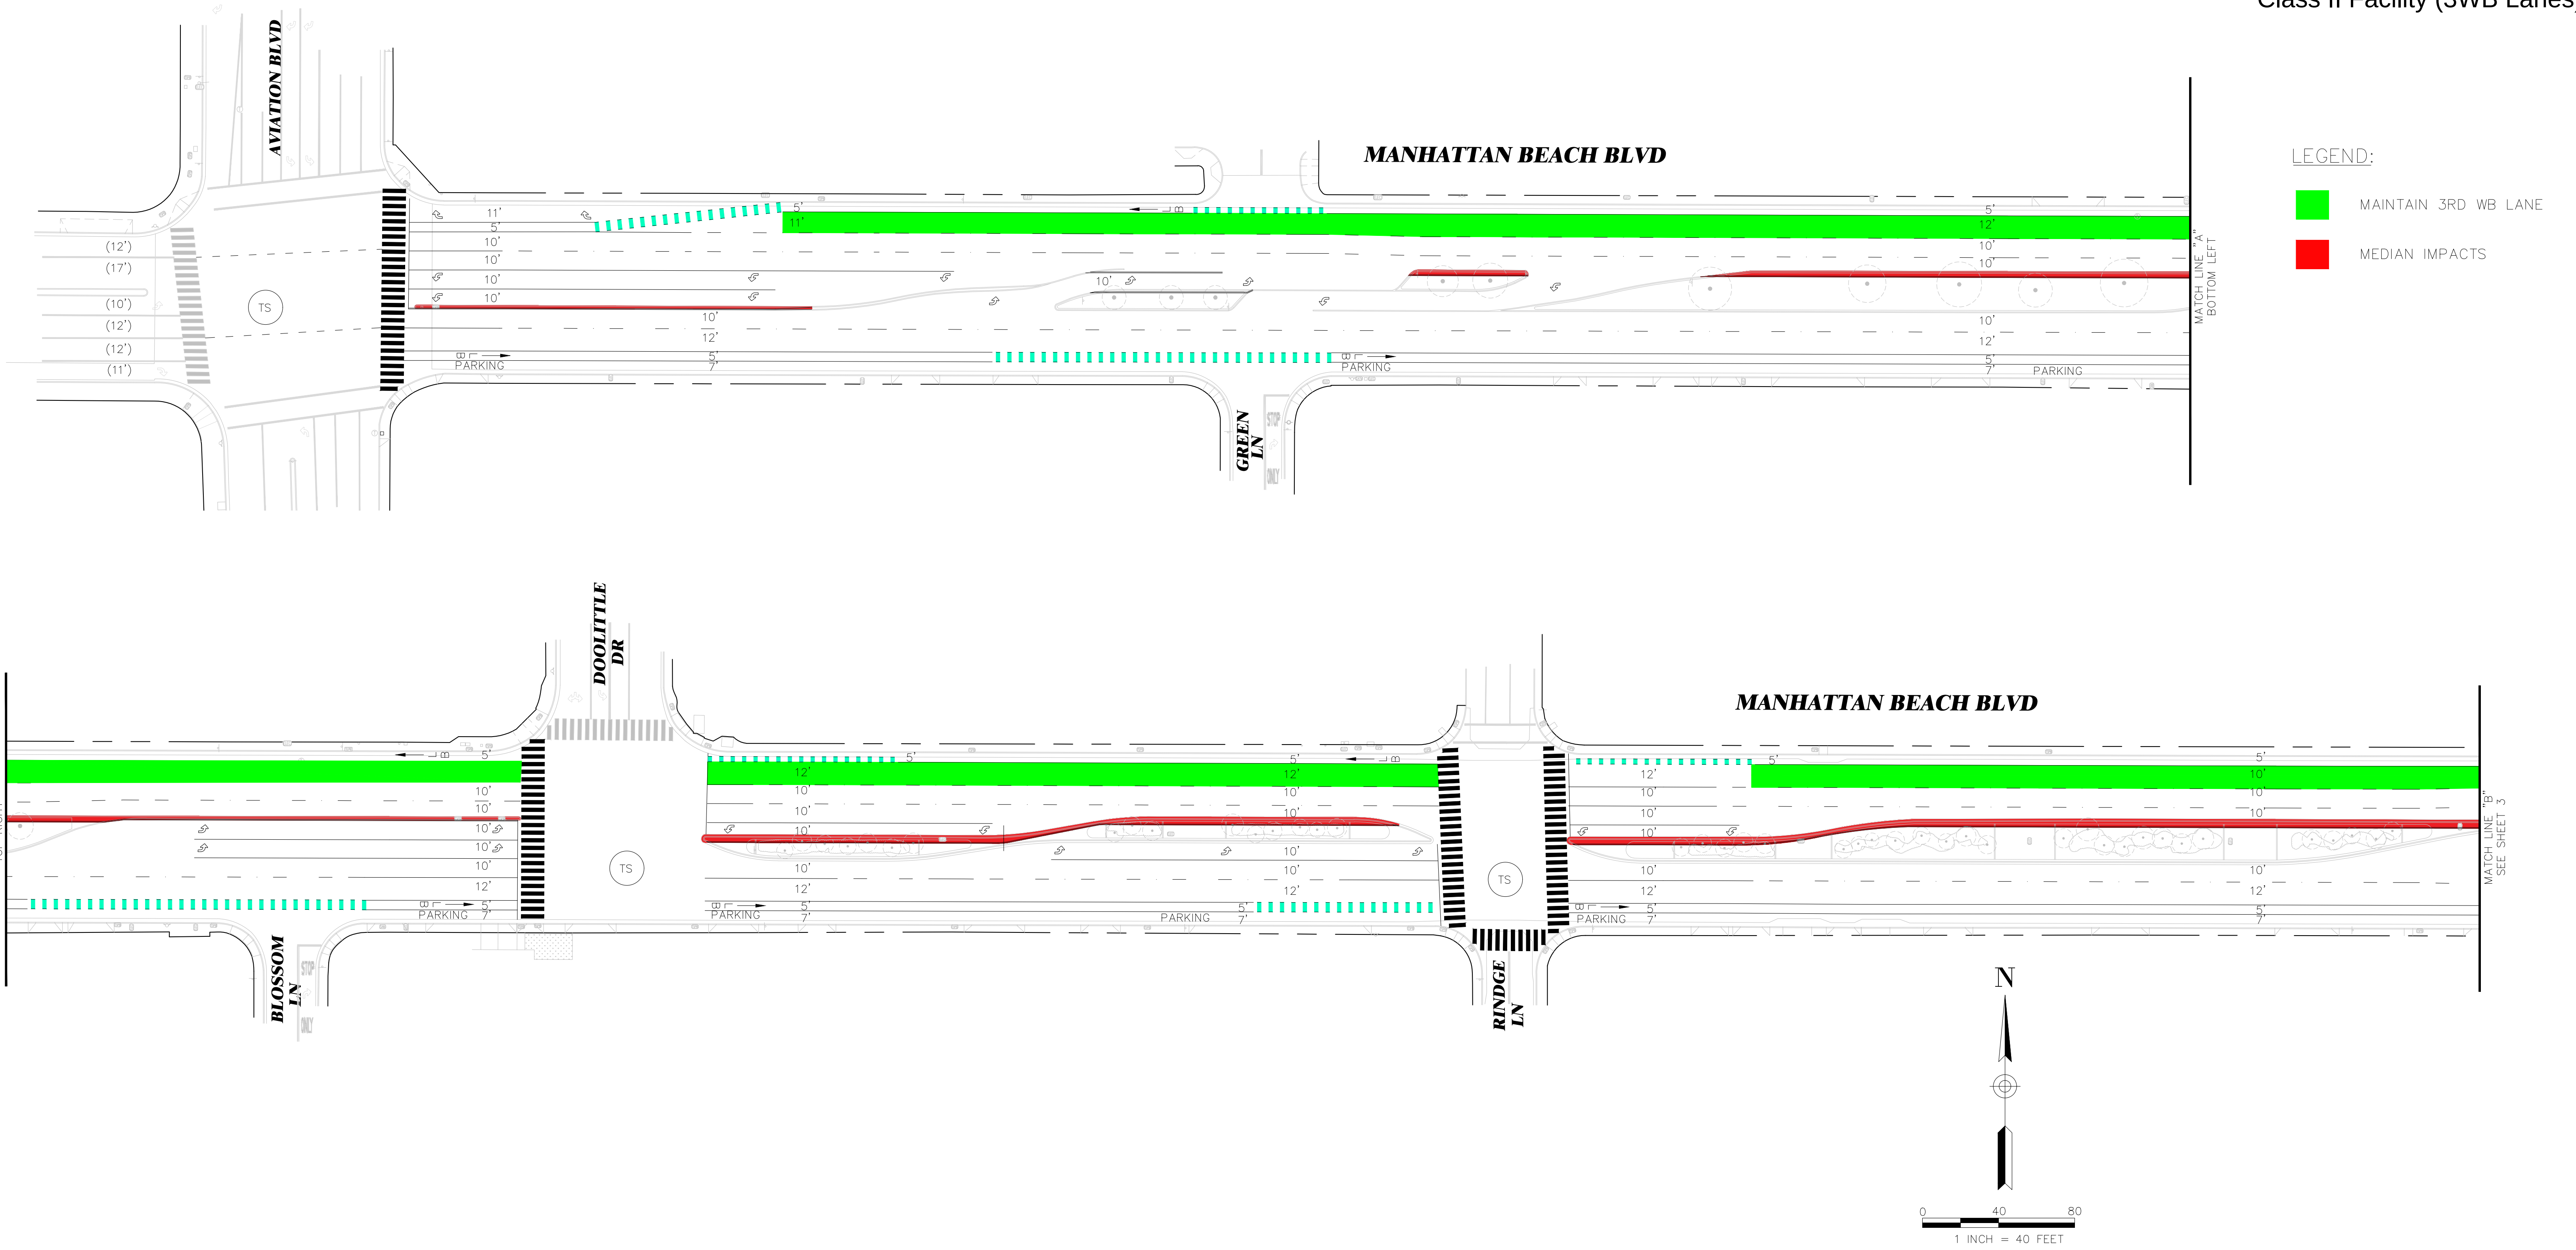

REVISIONS		CITY OF REDONDO BEACH CALIFORNIA DEPARTMENT OF PUBLIC WORKS		
DATE	DESCRIPTION	MANHATTAN BEACH BOULEVARD RESURFACING AVIATION BOULEVARD TO INGLEWOOD AVENUE STREET IMPROVEMENT PROJECT ADD CLASS II BIKE LANE AND MAINTAIN 3 WESTBOUND LANES CONCEPT PLAN		
		DRAWN NP	CHECKED AA	SCALE 1" = 40'
		APPROVED BY ANDREW S. WINJE - CITY ENGINEER		DATE 11/06/20
		PROJECT NO. XX	SHEET NO. 2 OF 3 SHEETS	DRAWING NO. XX

PLANS PREPARED BY:



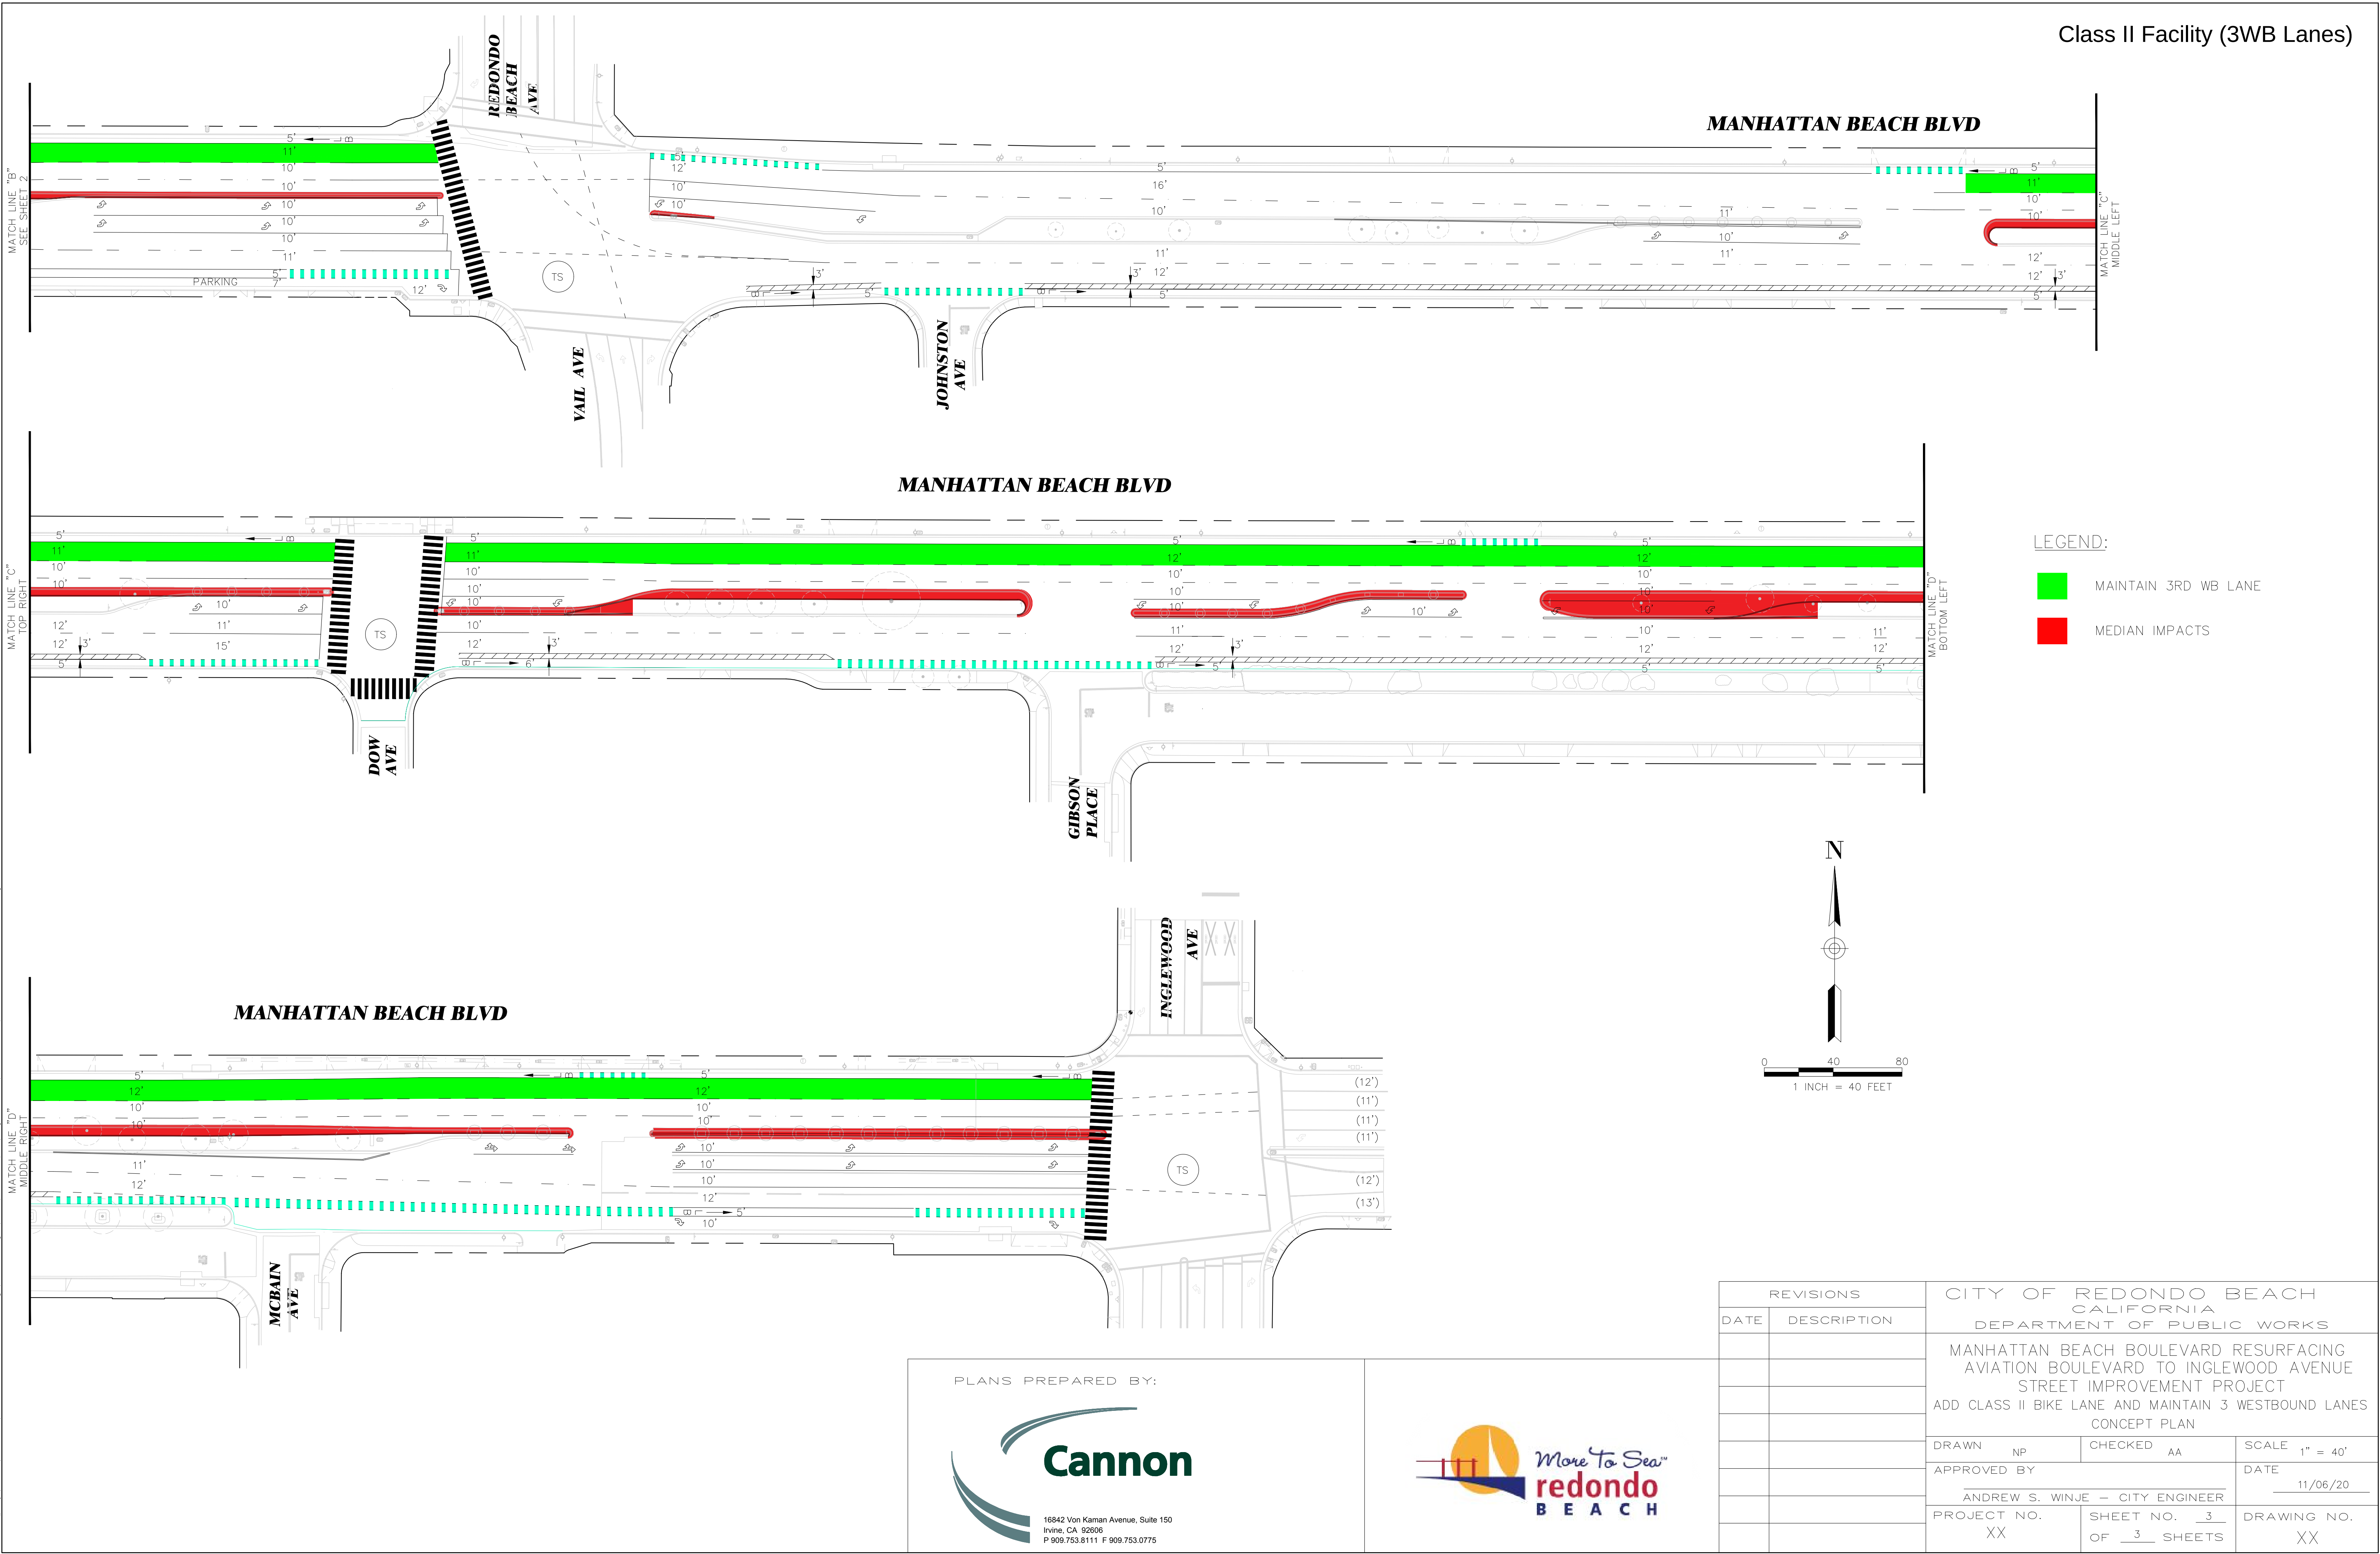

LEGEND:

MAINTAIN 3RD WB LANE

MEDIAN IMPACTS

REVISIONS		CITY OF REDONDO BEACH CALIFORNIA DEPARTMENT OF PUBLIC WORKS		
DATE	DESCRIPTION	MANHATTAN BEACH BOULEVARD RESURFACING AVIATION BOULEVARD TO INGLEWOOD AVENUE STREET IMPROVEMENT PROJECT ADD CLASS II BIKE LANE AND MAINTAIN 3 WESTBOUND LANES CONCEPT PLAN		
		DRAWN NP	CHECKED AA	SCALE 1" = 40'
		APPROVED BY ANDREW S. WINJE — CITY ENGINEER		DATE 11/06/20
		PROJECT NO. XX	SHEET NO. 3 OF 3 SHEETS	DRAWING NO. XX


PLANS PREPARED BY:

Cannon

16842 Von Kaman Avenue, Suite 150
Irvine, CA 92606
P 909.753.6111 F 909.753.0775




F:\proj\2020\200329\4_Production and Drafting\Const_Dwgs\Civil\Exhibits\Striping Exhibit\PowerPoint\200329-2_WB LANES PPT.dwg 11/13/21 03:57:53 PM MarcoC

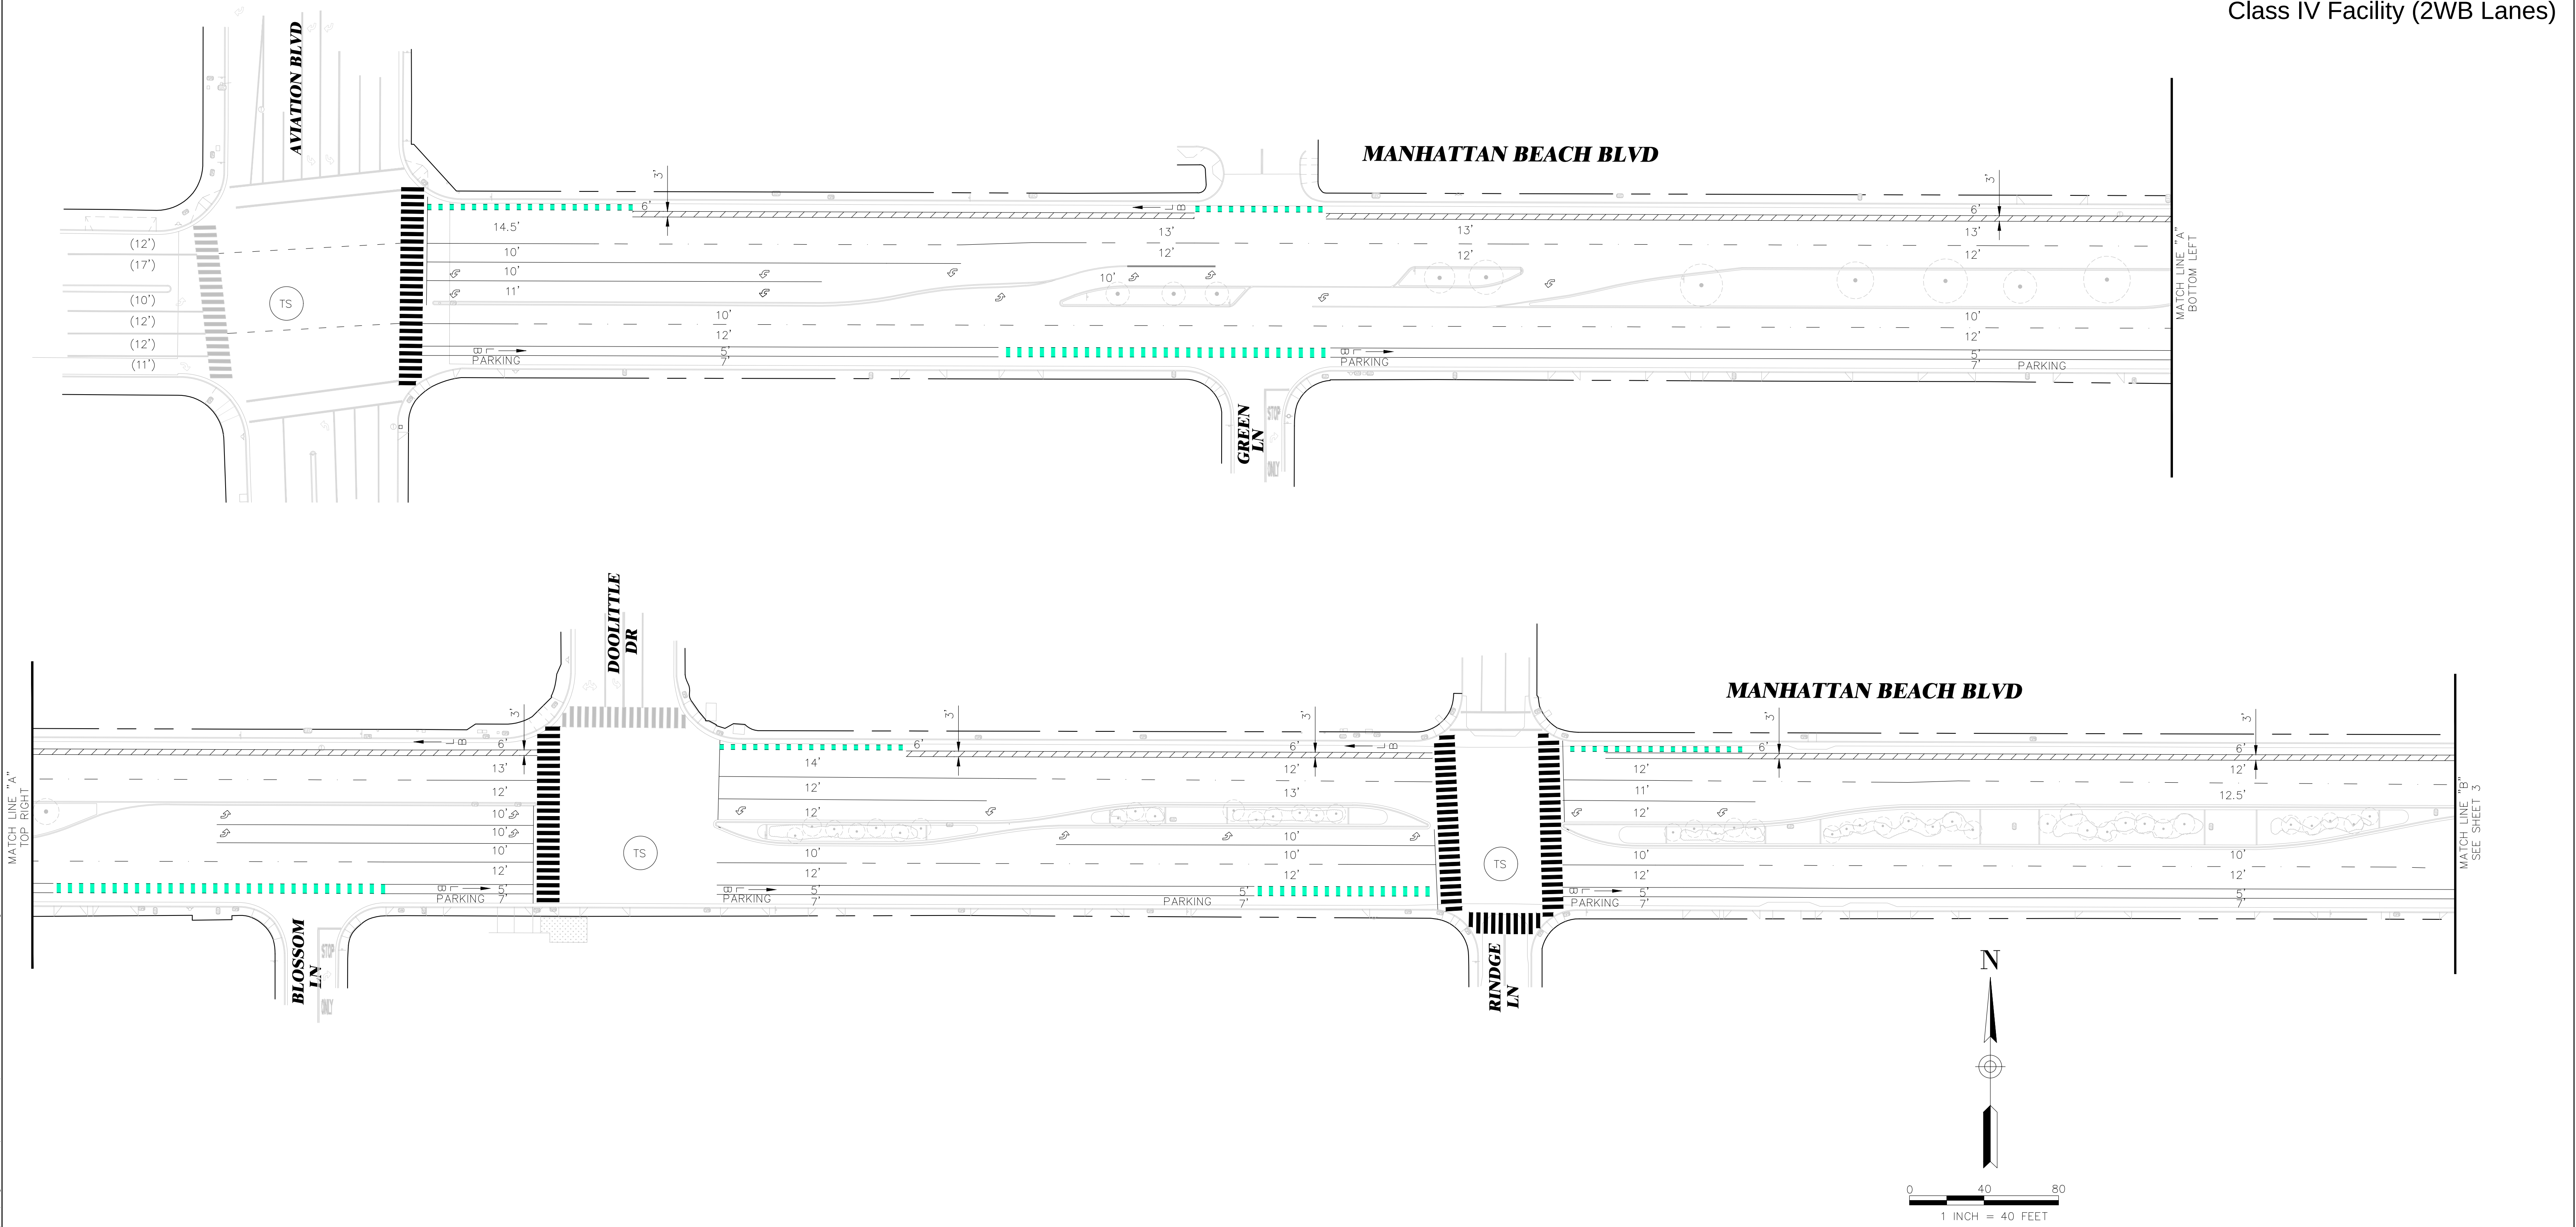

PLANS PREPARED BY:



REVISIONS		CITY OF REDONDO BEACH CALIFORNIA DEPARTMENT OF PUBLIC WORKS		
DATE	DESCRIPTION	MANHATTAN BEACH BOULEVARD RESURFACING AVIATION BOULEVARD TO INGLEWOOD AVENUE STREET IMPROVEMENT PROJECT ADD CLASS II BIKE LANE AND REMOVE ONE WESTBOUND LANE CONCEPT PLAN		
		DRAWN NP	CHECKED AA	SCALE 1" = 40'
		APPROVED BY ANDREW S. WINJE - CITY ENGINEER		DATE 11/06/20
		PROJECT NO. XX	SHEET NO. 2 OF 3 SHEETS	DRAWING NO. XX

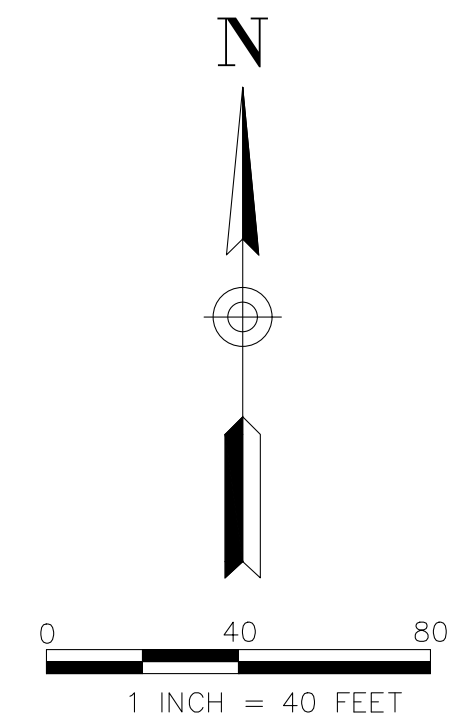

REVISIONS		CITY OF REDONDO BEACH CALIFORNIA DEPARTMENT OF PUBLIC WORKS		
DATE	DESCRIPTION	MANHATTAN BEACH BOULEVARD RESURFACING AVIATION BOULEVARD TO INGLEWOOD AVENUE STREET IMPROVEMENT PROJECT ADD CLASS II BIKE LANE AND REMOVE ONE WESTBOUND LANE CONCEPT PLAN		
		DRAWN NP	CHECKED AA	SCALE 1" = 40'
		APPROVED BY		DATE 11/06/20
		ANDREW S. WINJE — CITY ENGINEER		
		PROJECT NO. XX	SHEET NO. 3 OF 3 SHEETS	DRAWING NO. XX